


REFERENCES:  
DEED VOL. 161 PAGE 1  
" " 257 " 474  
" " 161 " 271  
" " 214 " 846

SALT CREEK TOWNSHIP  
4TH QTR. LOT 6  
T-10N; R-6W  
HOLMES COUNTY, OHIO  
(SURVEYED FOR: LORETTA GRAY)

BEARINGS FROM DEED VOL. 161 PAGE 1

(A) HENRY D. & CAROL RABER  
D.V. 207-9 D.V. 214-846

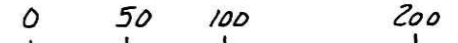

SCALE: 1" = 100'

- IRON PIN FOUND
- STONE FOUND
- 5/8" REBAR WITH I.D. CAP SET  
I.D. CAP MARKED 'BAKER 6938'

200000002151  
Filed for Record in  
HOLMES COUNTY, OH  
SALLY MILLER  
On 05-17-2000 At 03:30 pm.  
SMALL PLAT 20.00  
OR Book 17 Page 501 - 501  
OR vol 52 pg 270

200000002151  
HEARTLAND  
TITLE  
MILLERSBURG,

INDEXED



I CERTIFY THIS SURVEY TO BE CORRECT  
TO THE BEST OF MY KNOWLEDGE.


*Jamie D. Darr*  
JAMIE D. DARR P.S. 7755

DONALD C. BAKER SURVEYING  
138 N. CLAY ST.  
MILLERSBURG OHIO 44654  
PH. (330) 674-4788  
APRIL 13, 2000

#14400 - M.L. DAVIS  
F.P.C. - J.D. DARR

PLAT APPROVED

5/17/2000

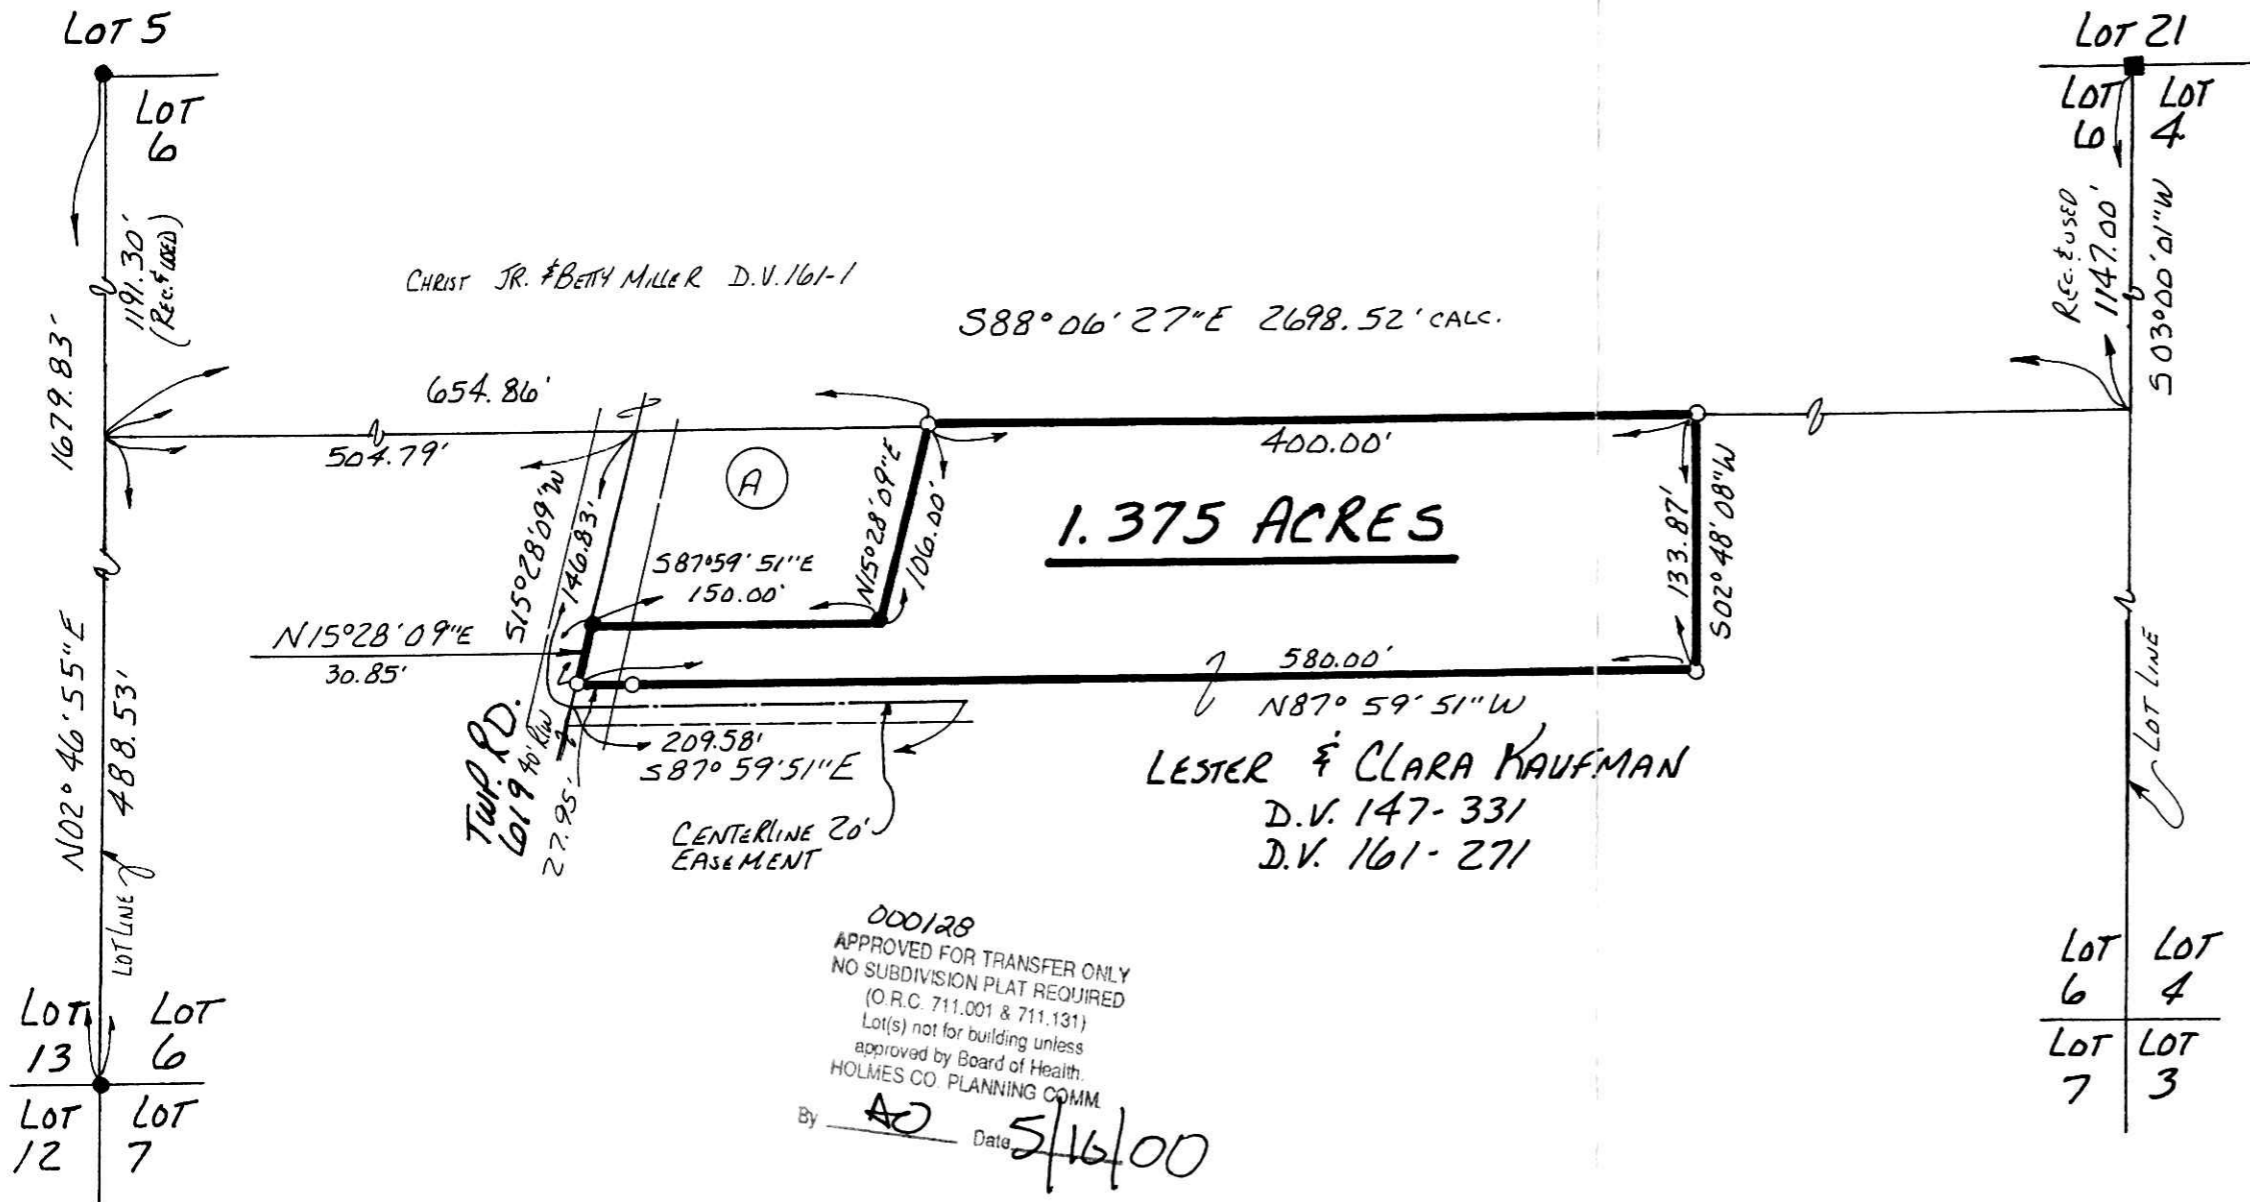

000128  
APPROVED FOR TRANSFER ONLY  
NO SUBDIVISION PLAT REQUIRED  
(O.R.C. 711.001 & 711.131)  
Lot(s) not for building unless  
approved by Board of Health.  
HOLMES CO. PLANNING COMM.  
By *AD* Date 5/16/00