

REFERENCES:

DEED VOL. 202 PAGE 389  
DEED VOL. 220 PAGE 821  
O.R. VOL. 42 PAGE 128  
PLAT VOL. 7 PAGE 227


BEARINGS FROM O.R. VOL. 42 PAGE 128.

000129  
APPROVED FOR TRANSFER ONLY  
NO SUBDIVISION PLAT REQUIRED  
(O.R.C. 711.001 & 711.131)  
Lot(s) not for building unless  
approved by Board of Health.  
HOLMES CO. PLANNING COMM.

By AO Date 5/16/00

200000002308  
Filed for Record in  
HOLMES COUNTY, OH  
SALLY MILLER  
On 05-26-2000 At 02:29 pm.  
SMALL PLAT 20.00  
OR Book 17 Page 514 - 514  
OR vol 52pg773

INDEXED

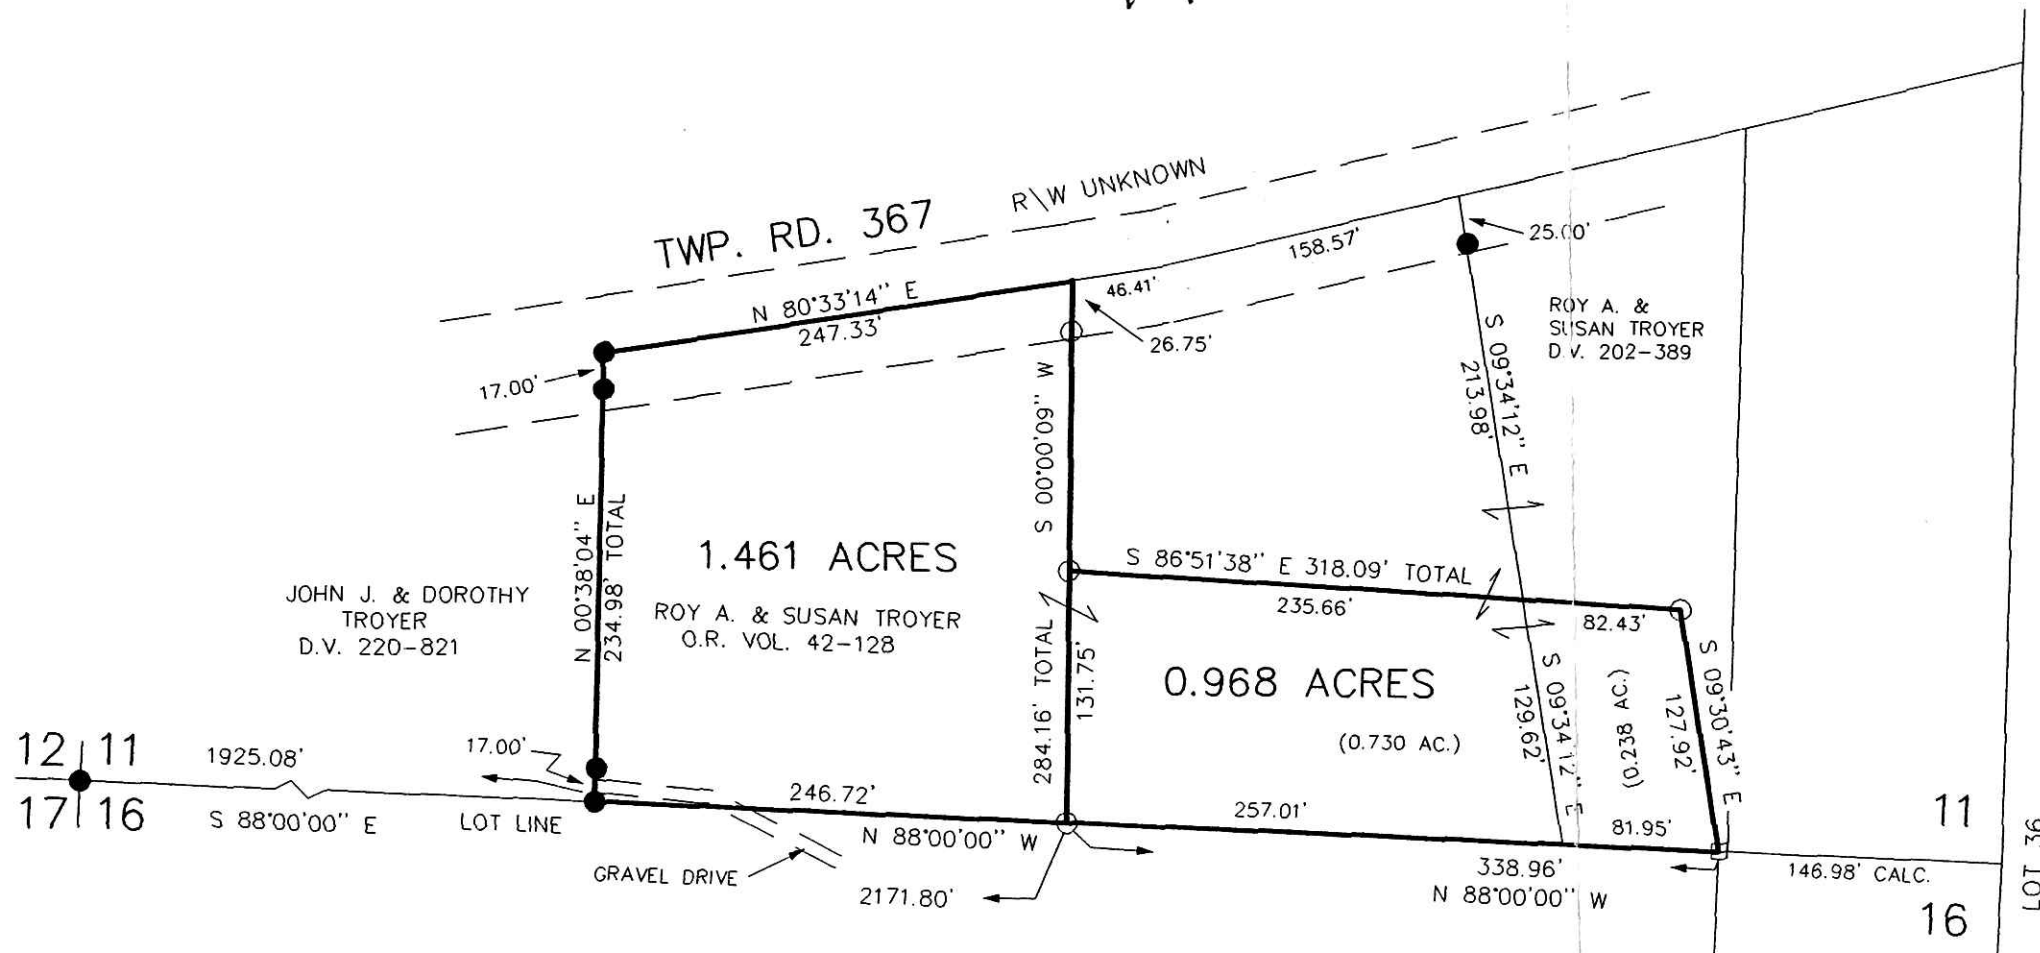

THE 0.968 ACRE TRACT TO GO TO ADJOINER

200000002308  
BLAIR BOWER ATTORNEY  
MILLERSBURG, OH 44654



I CERTIFY THIS SURVEY TO BE CORRECT  
TO THE BEST OF MY KNOWLEDGE.

Donald C. Baker  
DONALD C. BAKER PS 6938

MAY 1, 2000

File name: C:\JOBS\S-232-00  
F.C.C. - DCB

PLAT APPROVED

5/17/2000



DONALD C. BAKER SURVEYING  
138 N. CLAY ST.  
MILLERSBURG, OHIO 44654  
PH. 330-674-4788  
FAX 330-674-6027

LOCATED IN :  
BERLIN TOWNSHIP  
4 TH. QTR. LOT 11  
T-9 N; R-6 W  
HOLMES COUNTY, OHIO