

L.VOL 17 PAGE 549

INDEXED

- IRON PIN FOUND
- 5/8" REBAR WITH I.D. CAP SET
- I.D. CAP MARKED "BAKER 6938"
- △ R.R. SPIKE FOUND
- P.K. NAIL SET

200000002937  
 Filed for Record in  
 HOLMES COUNTY, OH  
 SALLY MILLER  
 On 07-10-2000 At 10:34 am.  
 SMALL PLAT 20.00  
 OR Book 17 Page 549 - 549  
 OR vol 54 pg 966

200000002937  
 FRENCH RIDGE  
 TITLE  
 MILLERSBURG,

JOHN R. LINDA L. WEAVER TRUSTEES  
 O.R. 30-528

HAROLD A. & MARGARET S. MILLER  
 D.V. 252-378  
 D.V. 252-385

JAMES A. & NINA K. LANNING  
 SNELL  
 D.V. 249-988

PLAT APPROVED  
*6/28/00*

000178  
 APPROVED FOR TRANSFER ONLY  
 NO SUBDIVISION PLAT REQUIRED  
 (O.R.C. 711.001 & 711.131)  
 Lot(s) not for building unless  
 approved by Board of Health.  
 HOLMES CO. PLANNING COMM.  
 By AO Date 6/27/00

REFERENCES:  
 DEED VOL. 252 P. 385  
 DEED VOL. 249 P. 988  
 O.R.V. 30 P. 528  
 PLAT VOL. 17 P. 85  
 PLAT VOL. 13 P. 139  
 PLAT VOL. 14 P. 862  
 PLAT VOL. 15 P. 38  
 BEARINGS FROM PLAT VOL. 13 PAGE 139




I CERTIFY THIS SURVEY TO BE CORRECT  
 TO THE BEST OF MY KNOWLEDGE.

*Donald C. Baker*  
 DONALD C. BAKER PS 6938


DATE: MAY 19, 2000

DCB / F.C.C. - FDB/ File name: C:\JOBS\S-237-00

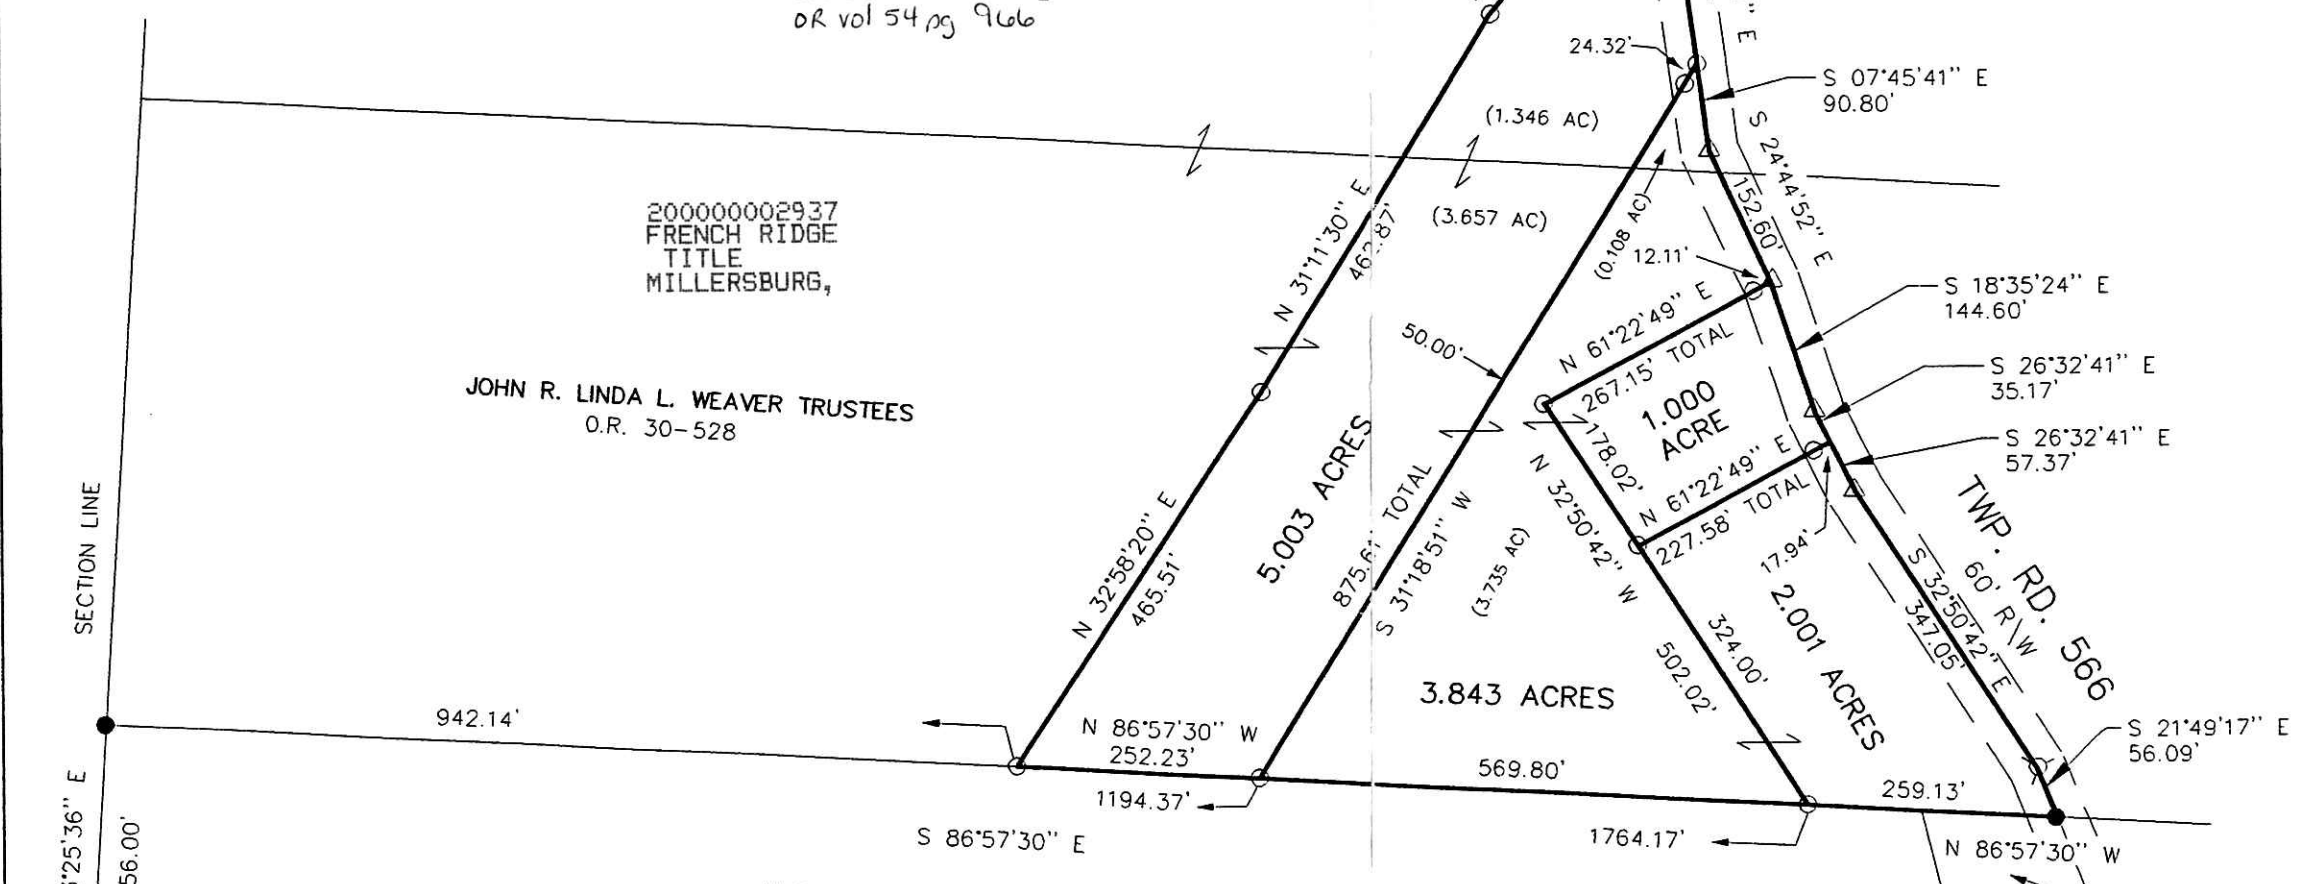

35 | 36  
 35 | 36

DONALD C. BAKER SURVEYING  
 138 N. CLAY ST.  
 MILLERSBURG, OHIO 44654  
 PH. 330-674-4788  
 FAX 330-674-6027

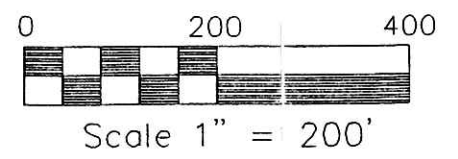

PRAIRIE TOWNSHIP  
 N.W. QTR. SECTION 36  
 T-14 N; R-13 W  
 HOLMES COUNTY, OHIO