


MONROE TOWNSHIP
3RD. QTR., LOT 6
T-9N; R-8W
HOLMES COUNTY, OHIO

INDEXED

200000003060
Filed for Record in
HOLMES COUNTY, OH
SALLY MILLER
On 07-17-2000 At 01:38 pm.
PLAT MED 21.60
OR Book 17 Page 562 - 562
or Vol 55 pages 357 + 359

(SURVEYED FOR: JOHN & MARGIE MACKAY)

200000003060
HEARTLAND
TITLE
MILLERSBURG,

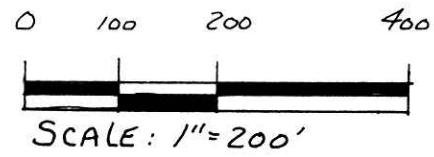

- STONE FOUND
- IRON PIN FOUND
- 5/8" RE BAR WITH I.D. CAP SET
- I.D. CAP MARKED "BAKER 6938"


17 PAGE 562
VOL

REFERENCES:

- DEED VOL. 133 PAGE 403
- DEED VOL. 265 PAGE 303
- DEED VOL. 241 PAGE 876
- DEED VOL. 232 PAGE 809
- DEED VOL. 247 PAGE 771

- PLAT VOL. 12 PAGE 380
- PLAT VOL. 9 PAGE 37
- PLAT VOL. 12 PAGE 470

BEARINGS FROM DEED VOL. 63 PAGE 252

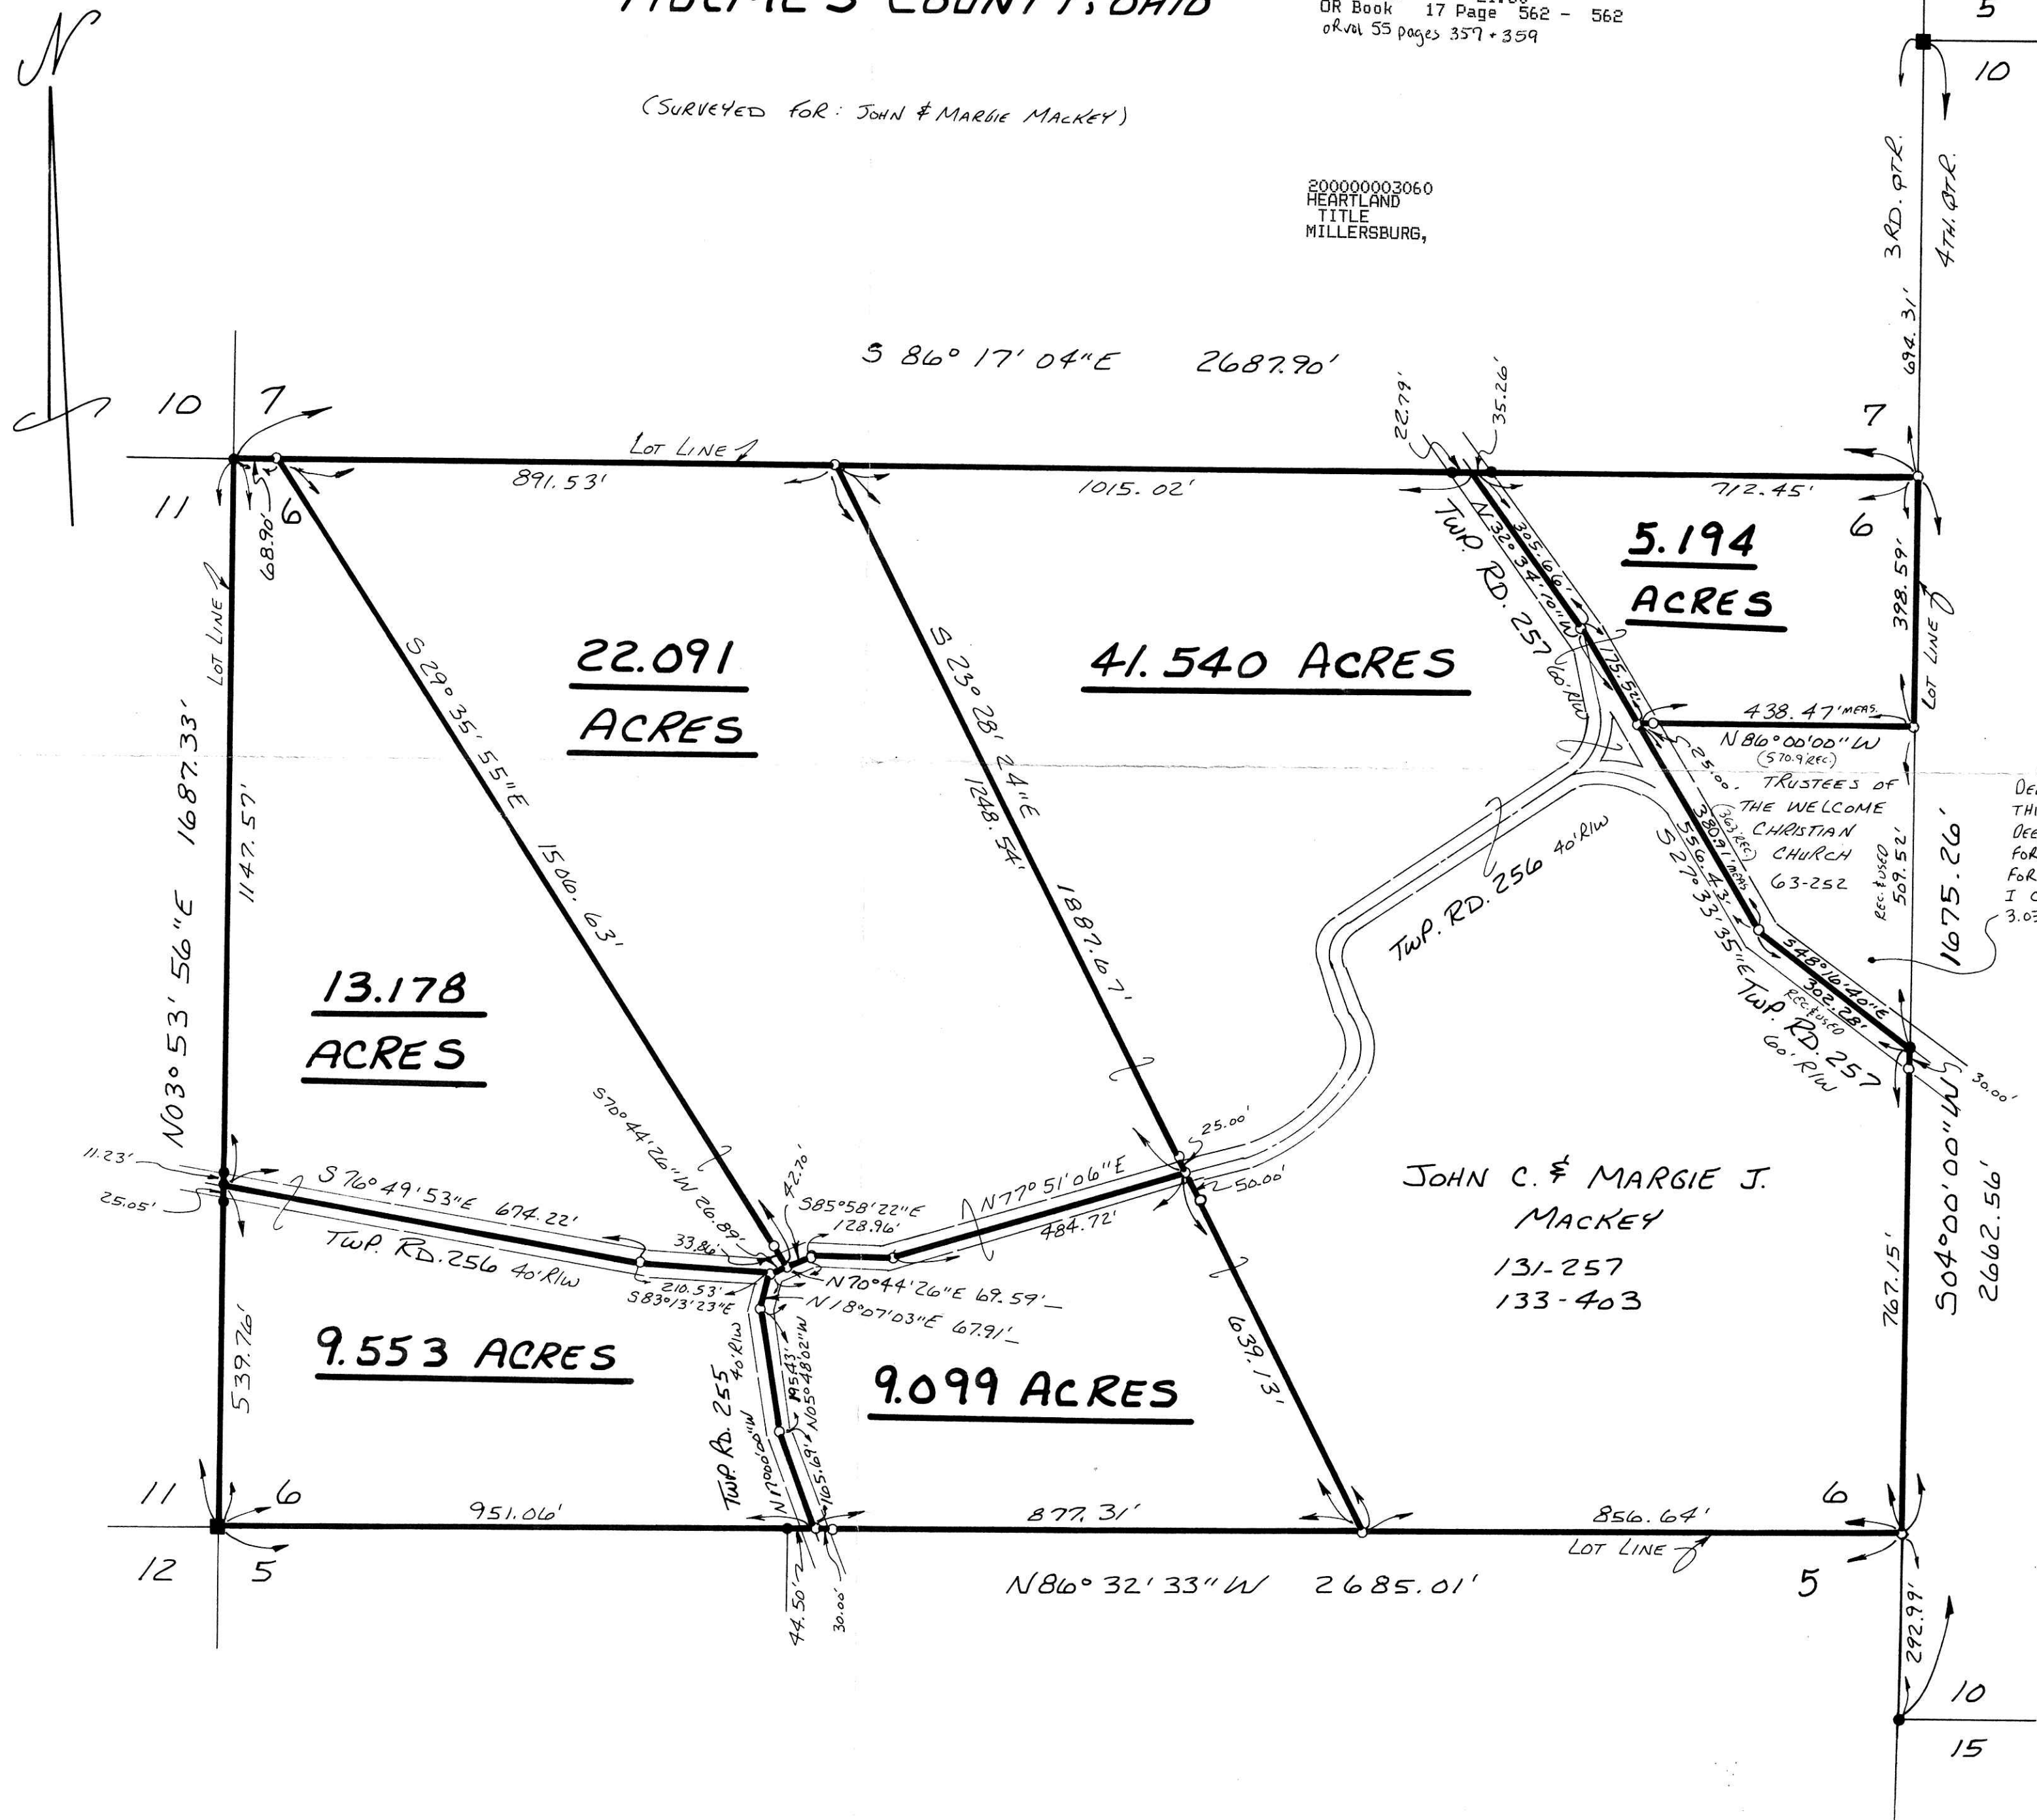

NOTE:
DEED Vol. 63 PAGE 252 CALLS THIS PARCEL 2 ACRES. MACKEY'S DEED Vol. 133 PAGE 403 CALLS FOR A 3 ACRE EXCEPTION SOLD FOR CEMETERY PURPOSES. I CALCULATE IT TO BE 3.032 ACRES AS SHOWN.

JOHN C. & MARGIE J.
MACKAY
131-257
133-403



I CERTIFY THIS SURVEY TO BE CORRECT TO THE BEST OF MY KNOWLEDGE.

Donald C. Baker
DONALD C. BAKER P.S. 6938
5958 T.R. 322
MILLERSBURG OHIO 44654
PH. (330) 674-4788

JANUARY 7, 1997

69796 - MLD
FCC - F.D. BAKER

PLAT APPROVED

7/14/2000