


DONALD C. BAKER SURVEYING  
 138 N. CLAY ST.  
 MILLERSBURG, OHIO 44654  
 PH. 330-674-4788  
 FAX 330-674-6027

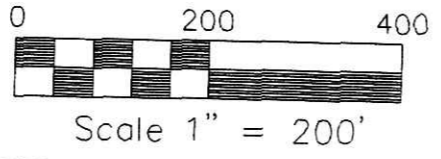

MECHANIC TOWNSHIP  
 S.E. QTR. SECTION 19  
 T-8 N; R-6 W  
 HOLMES COUNTY, OHIO

- IRON PIN FOUND
- 5/8" REBAR WITH I.D. CAP SET  
I.D. CAP MARKED "BAKER 6938"
- △ R.R. SPIKE SET

INDEXED

200000003231  
 Filed for Record in  
 HOLMES COUNTY, OH  
 SALLY MILLER  
 On 07-25-2000 At 02:06 pm.  
 SMALL PLAT 20.00  
 OR Book 17 Page 578 - 578  
 or vol 55 pg 862 + 864

SURVEYED FOR ERVIN RABER

200000003231  
 HEARTLAND  
 TITLE  
 MILLERSBURG,

IVAN E. & ALMA YODER  
 DEED VOL. 278 PAGE 373



I CERTIFY THIS SURVEY TO BE CORRECT  
 TO THE BEST OF MY KNOWLEDGE.

*Donald C. Baker*

DONALD C. BAKER PS 6938

DATE: JUNE 12, 2000

DCB / F.C.C. - FDB/ File name: C:\JOBS\S-284-00


PLAT APPROVED

*7/17/2000*

REFERENCES:

- DEED VOL. 257 P. 429
- DEED VOL. 270 P. 977
- DEED VOL. 204 P. 665
- O.R.V. 51 P. 561
- PLAT VOL. 12 P. 521
- PLAT VOL. 14 P. 52
- PLAT VOL. 7 P. 429
- PLAT VOL. 12 P. 267
- PLAT VOL. 10 P. 528

BEARINGS FROM PLAT VOL. 12 PAGE 521

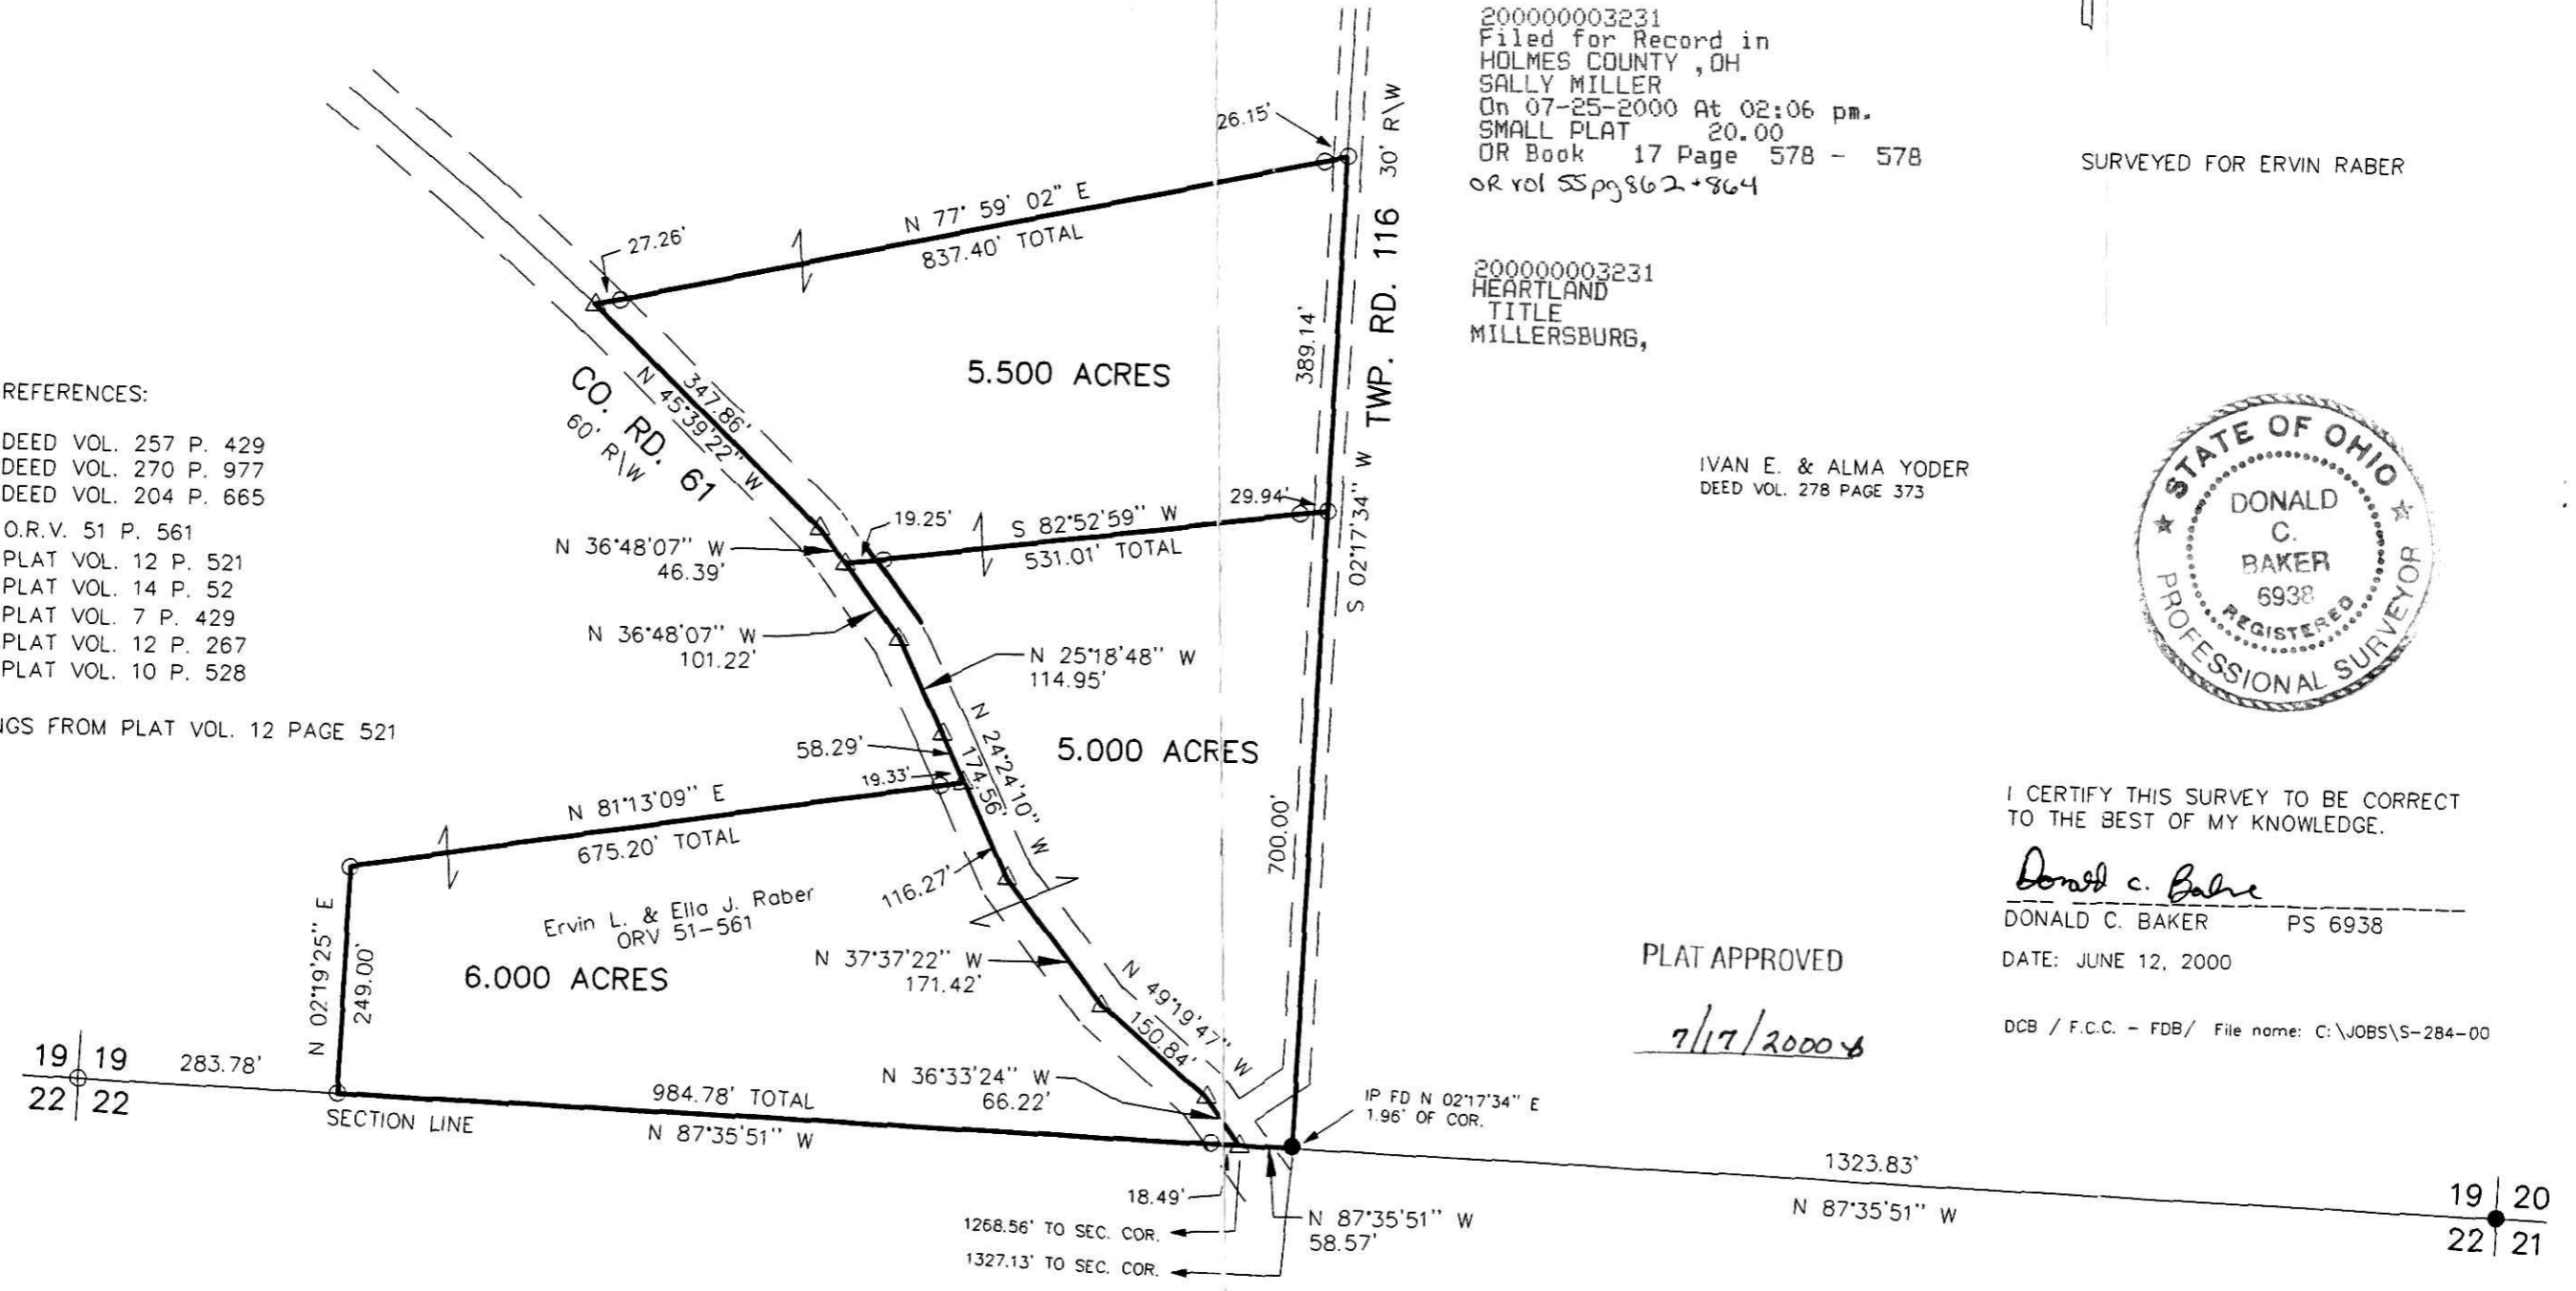

19 | 19 283.78'  
 22 | 22

1323.83'

19 | 20  
 22 | 21