

MECHANIC TOWNSHIP
 S.E. QTR. SECTION 8
 2ND. QTR. LOT 3
 T-8 N; R-6 W
 HOLMES COUNTY, OHIO
 (SURVEYED FOR: MARVIN STUTZMAN)




SCALE: 1" = 200'

- STONE FOUND
- IRON PIN FOUND
- 5/8" RE BAR WITH I.D. CAP SET
I.D. CAP MARKED "BAKER 6938"


REFERENCES:

- DEED Vol. 250 PAGE 344
- " " 247 " 198
- " " 278 " 819

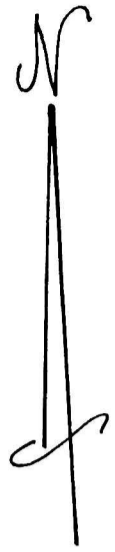

BEARINGS FROM PLAT Vol. 14 PAGE 207

200000003325
 Filed for Record in
 HOLMES COUNTY, OH
 SALLY MILLER
 On 08-01-2000 At 02:03 pm.
 SMALL PLAT 20.00
 OR Book 17 Page 585 - 585
 OR vol 56 pg 200

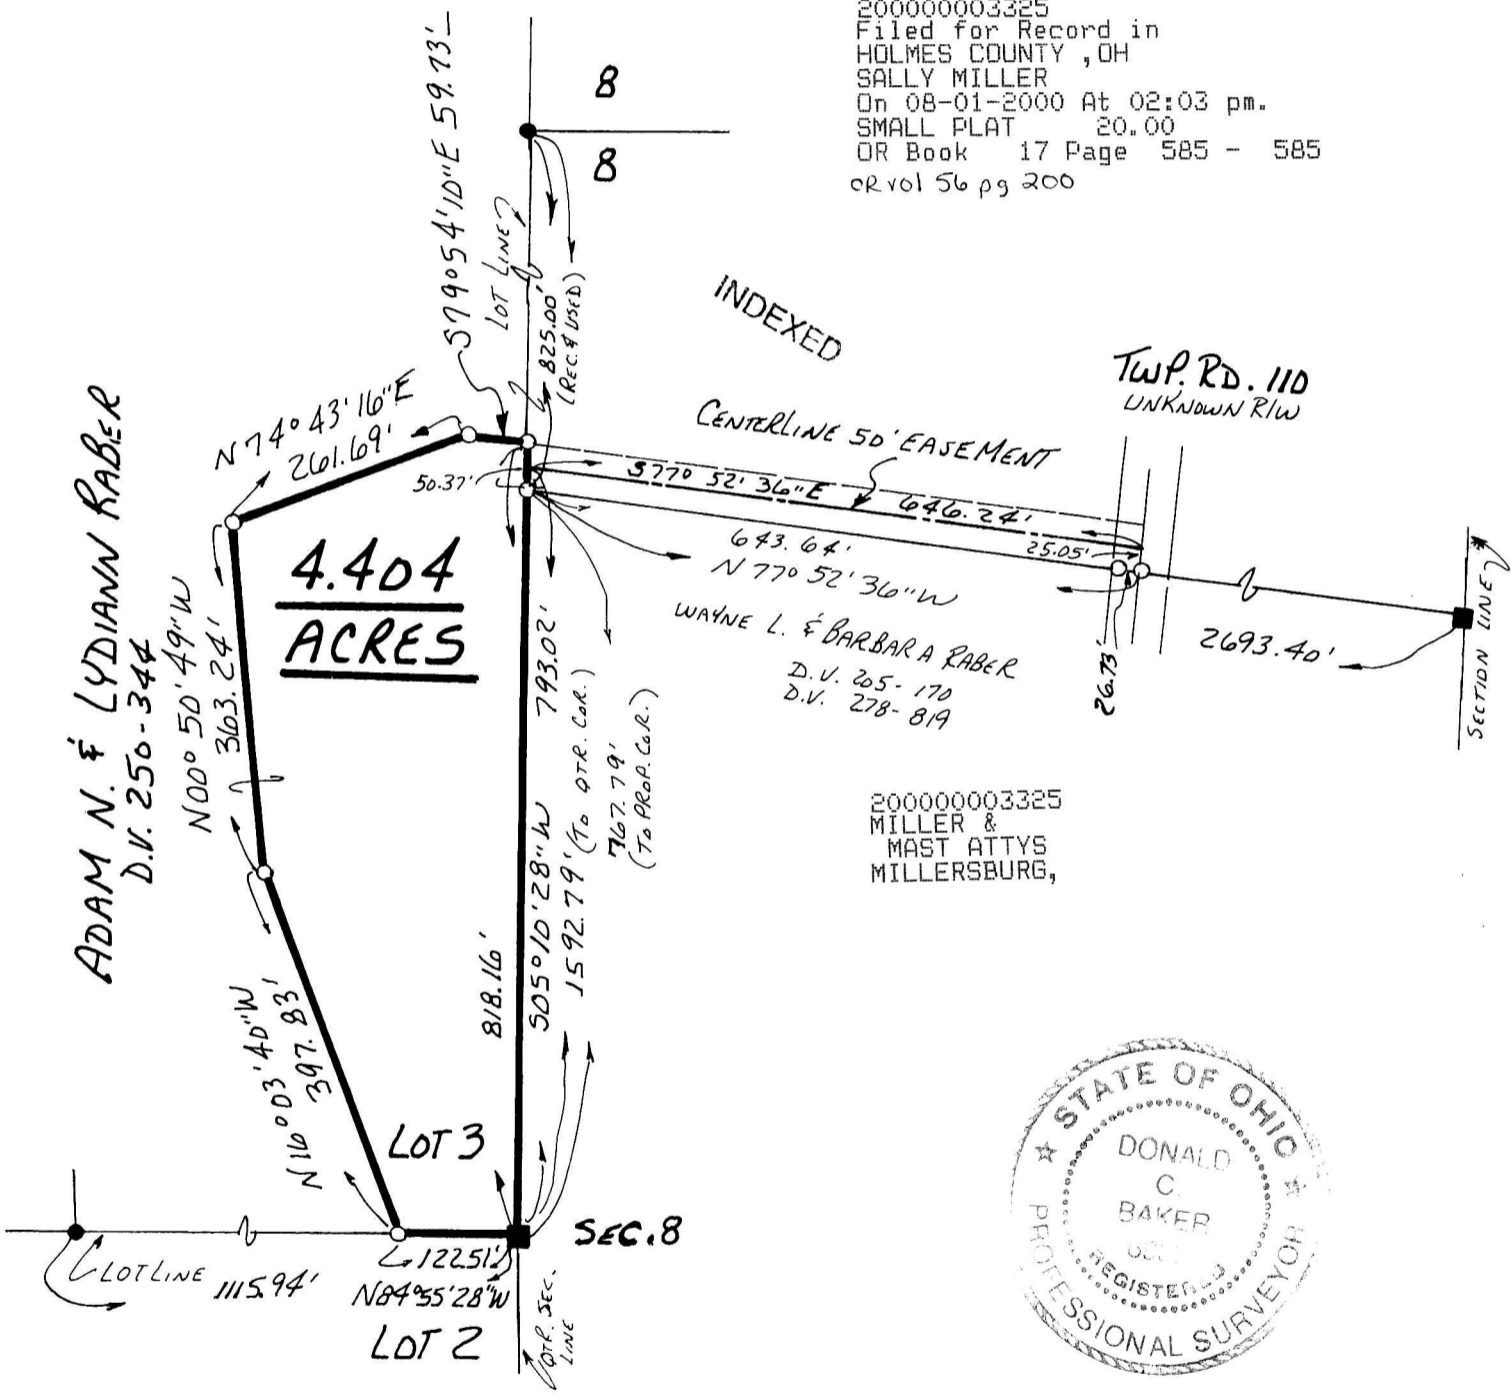

I CERTIFY THIS SURVEY TO BE CORRECT TO THE BEST OF MY KNOWLEDGE.

Donald C. Baker
 DONALD C. BAKER P.S. 6938
 DONALD C. BAKER SURVEYING
 138 N. CLAY ST.
 MILLERSBURG, OHIO 44654
 PH. (330) 674-4788

MAY 12, 2000

000210
 APPROVED FOR TRANSFER ONLY
 NO SUBDIVISION PLAT REQUIRED
 (O.R.C. 711.001 & 711.131)
 Lot(s) not for building unless
 approved by Board of Health.
 HOLMES CO. PLANNING COMM.

By *AD* Date *7/31/00*

PLAT APPROVED # 22700 - M.L. DAVIS
 F.L.C. - F.D. BAKER

8/1/2000 b