


- STONE FOUND
- IRON PIN FOUND
- 5/8" RE BAR WITH I.D. CAP SET I.D. CAP MARKED "BAKER 6938"

SALT CREEK TOWNSHIP
 S.E. QTR SECTION 7
 T. 14N; R. 12W
 HOLMES COUNTY, OHIO
 (SURVEYED FOR: ANDY J. MILLER)

7	8
7	8

000238 000239
 APPROVED FOR TRANSFER ONLY
 NO SUBDIVISION PLAT REQUIRED
 (O.R.C. 711.001 & 711.131)
 Lot(s) not for building unless
 approved by Board of Health
 HOLMES CO. PLANNING COMM.

By AD Date 8/22/00

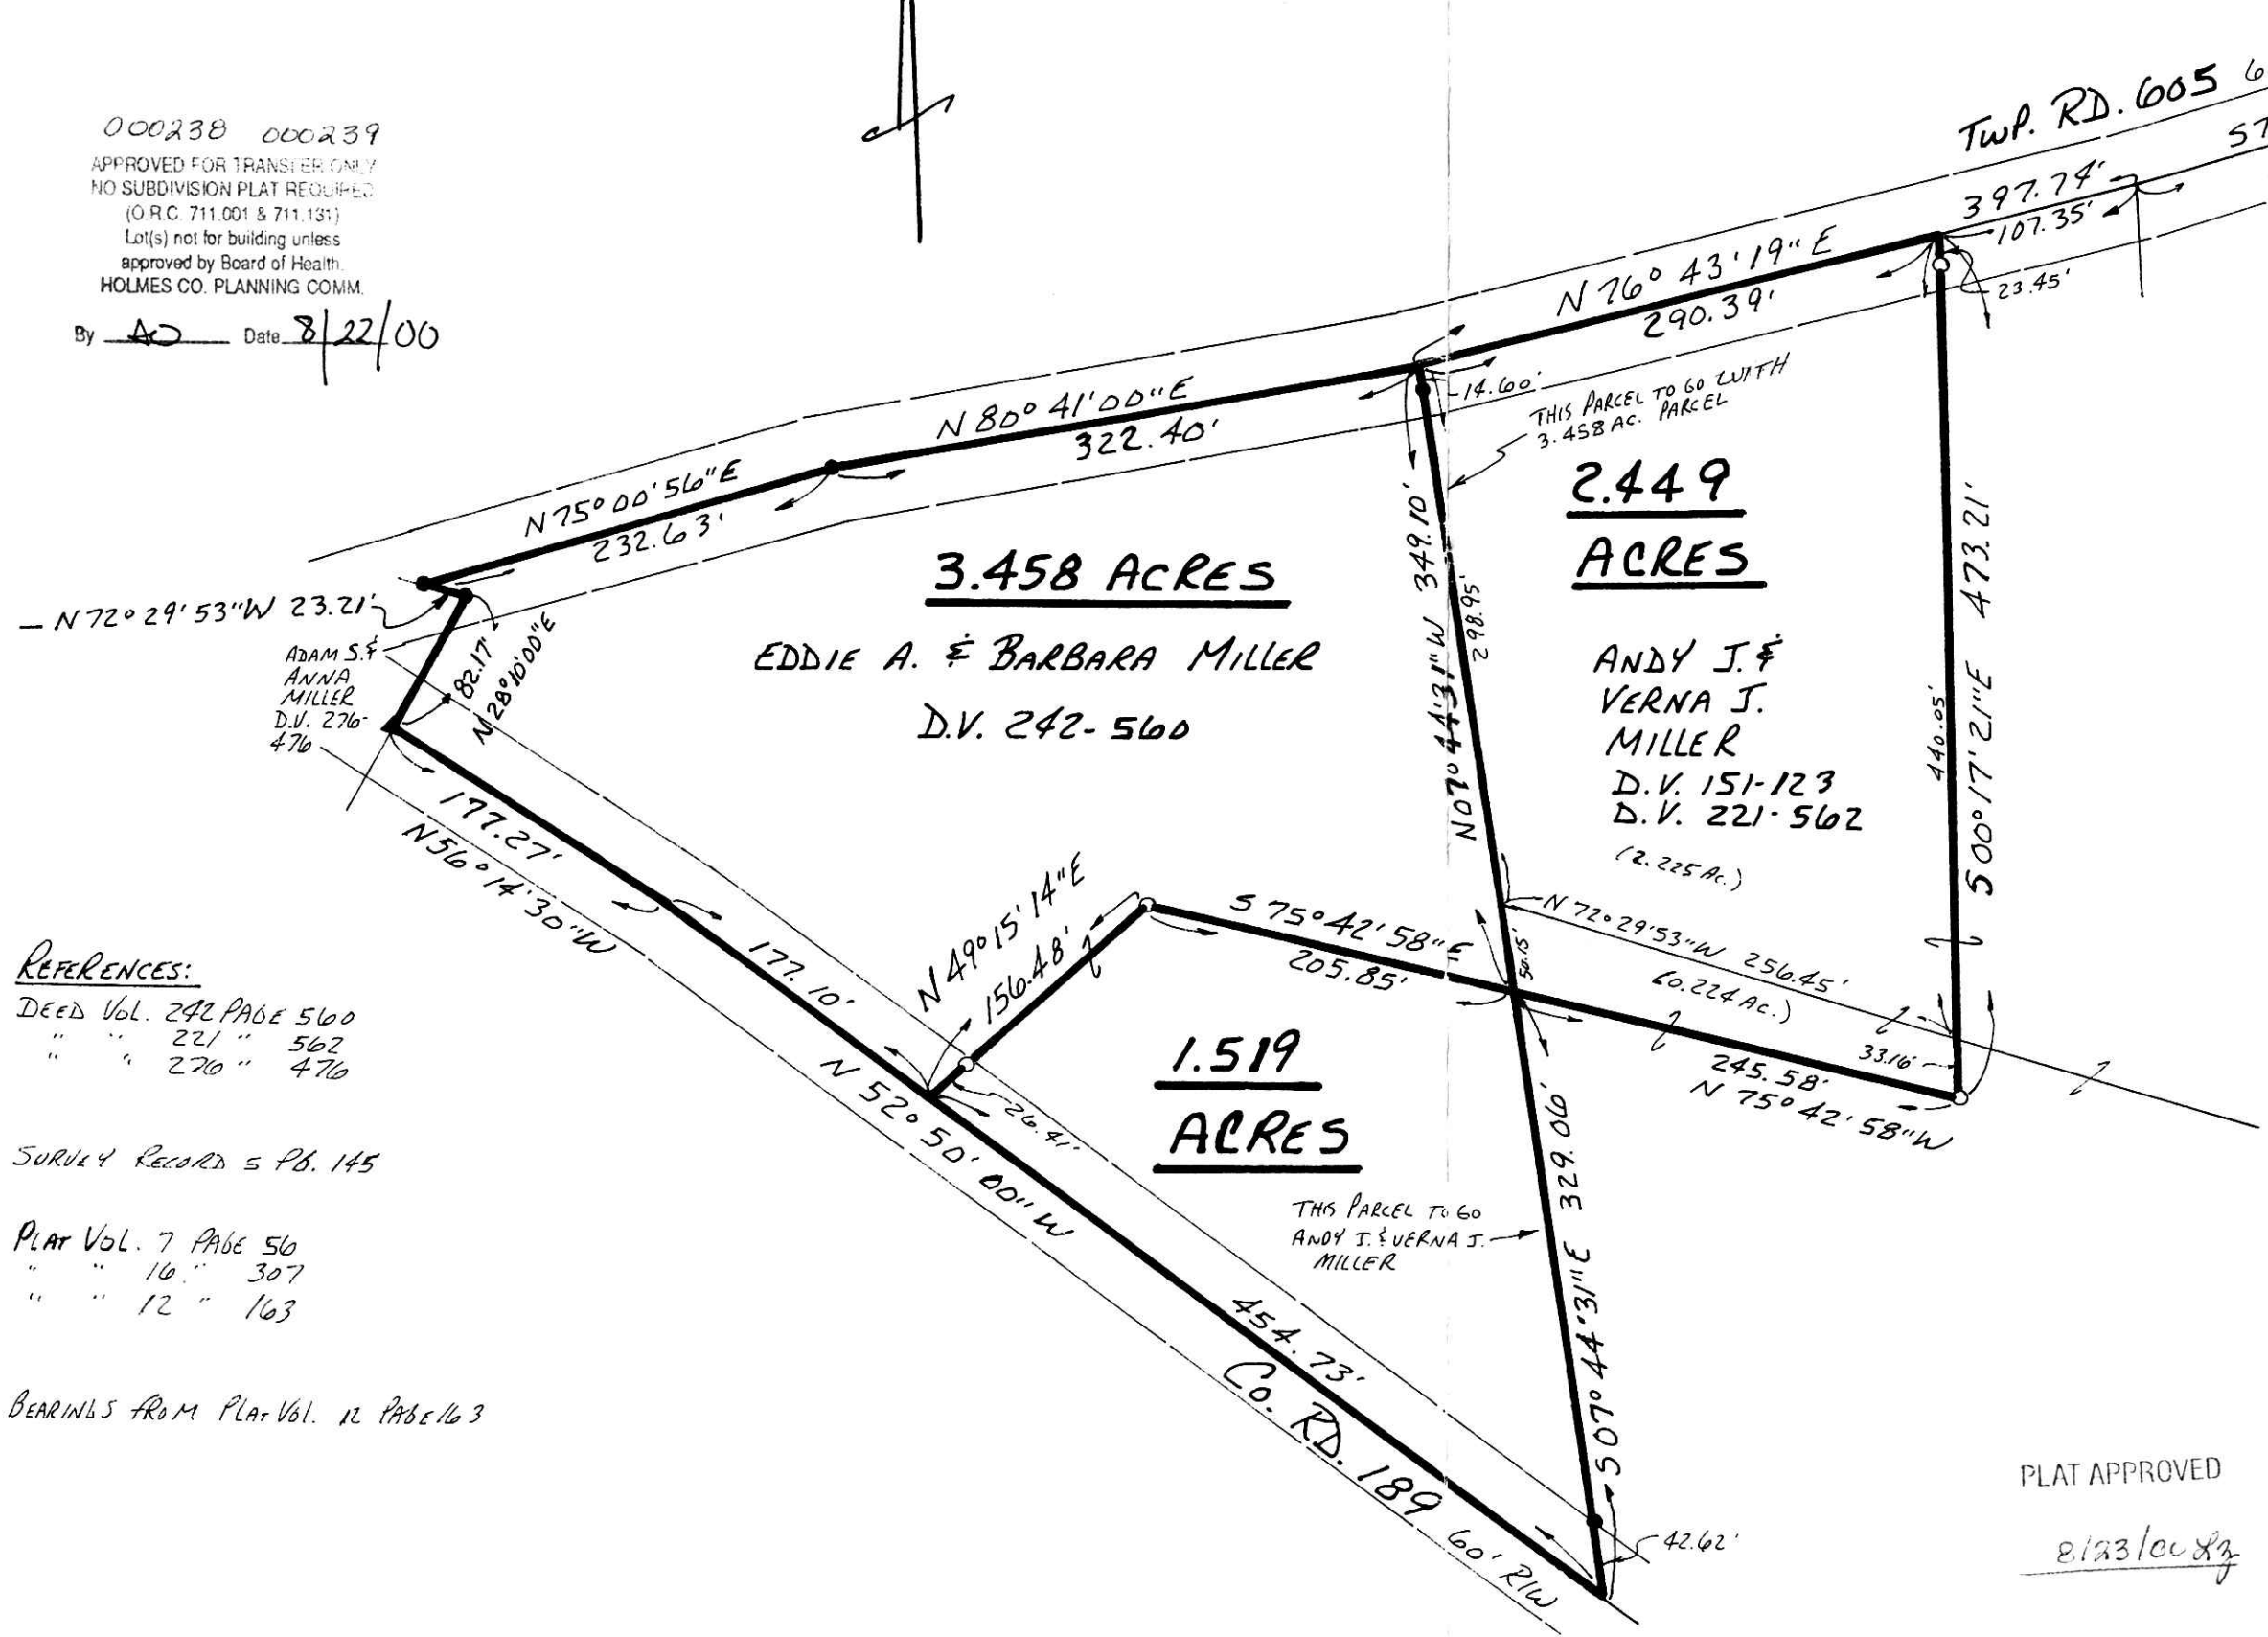

200000003759
 Filed for Record in
 HOLMES COUNTY, OH
 SALLY MILLER
 On 08-29-2000 At 02:09 pm.
 SMALL PLAT 20.00
 OR Book 17 Page 616 - 616
 OR vol 57 pgs 686-688-690
 200000003759
 PAUL MILLER LAW OFFICE
 MILLERSBURG, OH 44654



REFERENCES:
 DEED Vol. 242 PAGE 560
 " " 221 " 562
 " " 270 " 476

SURVEY RECORD 5 PB. 145

PLAT Vol. 7 PAGE 56
 " " 10 " 307
 " " 12 " 163

BEARINGS FROM PLAT Vol. 12 PAGE 163

I CERTIFY THIS SURVEY TO BE
 CORRECT TO THE BEST OF MY
 KNOWLEDGE.

Jamie D. Darr
 JAMIE D. DARR P.S. 7755
 DONALD C. BAKER SURVEYING
 138 N. CLAY ST.
 MILLERSBURG, OH 44654
 PH. (330) 674-4788

JULY 31, 2000

PLAT APPROVED

8/23/00

#45/00-M.I. DAVIS
 FCC - J.D. DARR