

CLARK TOWNSHIP
 N.E. & S.E. QTRS. SECTION 5
 T-8 N. R-5W
 HOLMES COUNTY, OHIO
 (SURVEYED FOR: DAVID RABER)



SCALE: 1"=60'

- STONE FOUND
- IRON PIN FOUND
- P.K. NAIL SET
- 5/8" RE BAR WITH I.D. CAP SET
- I.D. CAP MARKED "BAKER 6938"

REFERENCES:


DEED VOL 191 PAGE 507
 " " 166 " 575

O.R. VOL. 18 PAGE 121
 O.R. VOL 18 PG. 124
 O.R. VOL. 23 PG. 446

BEARINGS FROM PLAT VOL. 16 PG. 880

200000003796
 Filed for Record in
 HOLMES COUNTY, OH
 SALLY MILLER
 On 08-31-2000 At 02:36 pm.
 SMALL PLAT 20.00
 OR Book 17 Page 618 - 618
 OR vol 57 pg 824

INDEXED

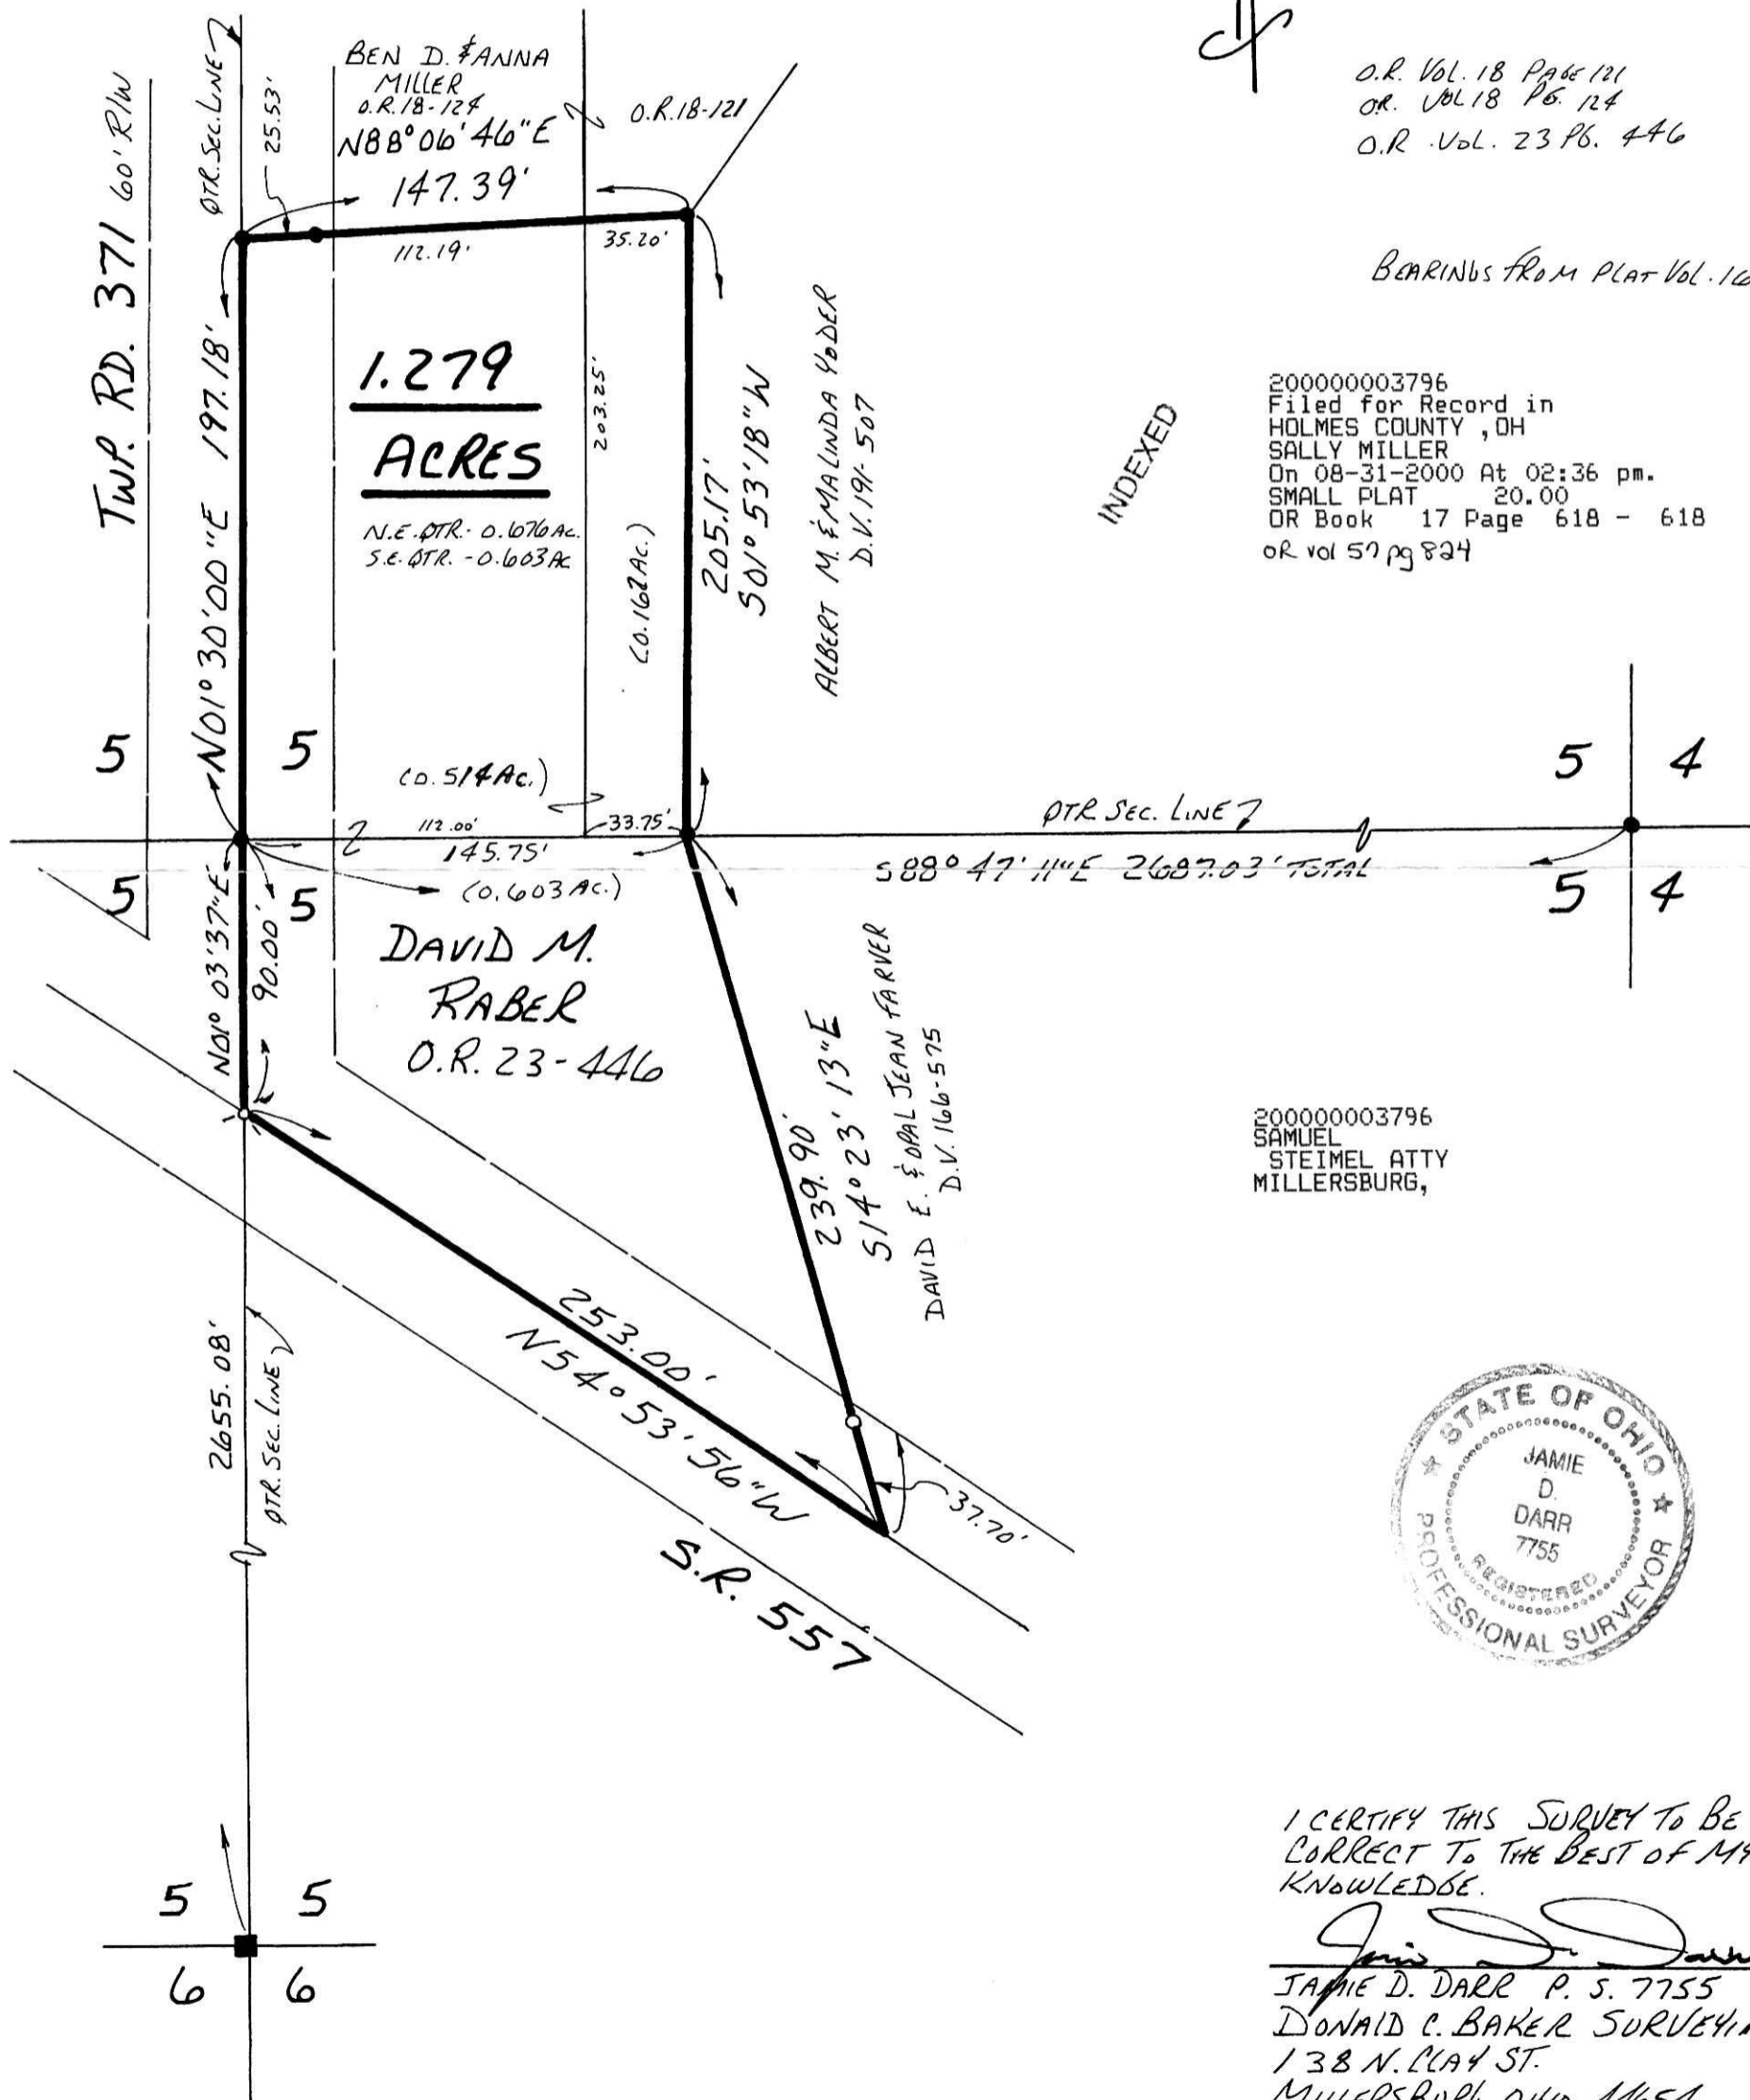

200000003796
 SAMUEL
 STEIMEL ATTY
 MILLERSBURG,



I CERTIFY THIS SURVEY TO BE
 CORRECT TO THE BEST OF MY
 KNOWLEDGE.

Jamie D. Darr
 JAMIE D. DARR P. S. 7755
 DONALD C. BAKER SURVEYING
 138 N. CLAY ST.
 MILLERSBURG OHIO, 44654
 P.H. (330) 674-4788
 JULY 11, 2000

PLAT APPROVED

#36700-M.L. DAVIS
 F.L.C. - J.D. DARR

8/31/0089