

RIPLEY TOWNSHIP  
N.E. QTR. SECTION 14  
T-17 N; R-14 W  
HOLMES COUNTY, OHIO


SURVEYED FOR GARROL ACKER

REFERENCES:

- DEED VOL. 276 PAGE 527
- DEED VOL. 171 PAGE 29
- DEED VOL. 225 PAGE 351
- O.R. VOL. 14 PAGE 64
- PLAT VOL. 14 PAGE 53
- PLAT VOL. 16 PAGE 820
- PLAT VOL. 12 PAGE 801
- PLAT VOL. 14 PAGE 783

BASIS BEARINGS FROM  
DEED VOL. 253 PAGE 563

- IRON PIN FOUND
- 5/8" REBAR WITH I.D. CAP SET, I.D. CAP MARKED "BAKER 6938"

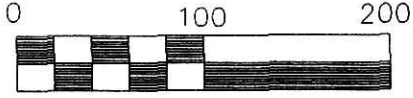


Scale 1" = 100'



|    |    |
|----|----|
| 11 | 12 |
| 14 | 13 |

1328.46'  
S 02°50'00" W

SECTION LINE

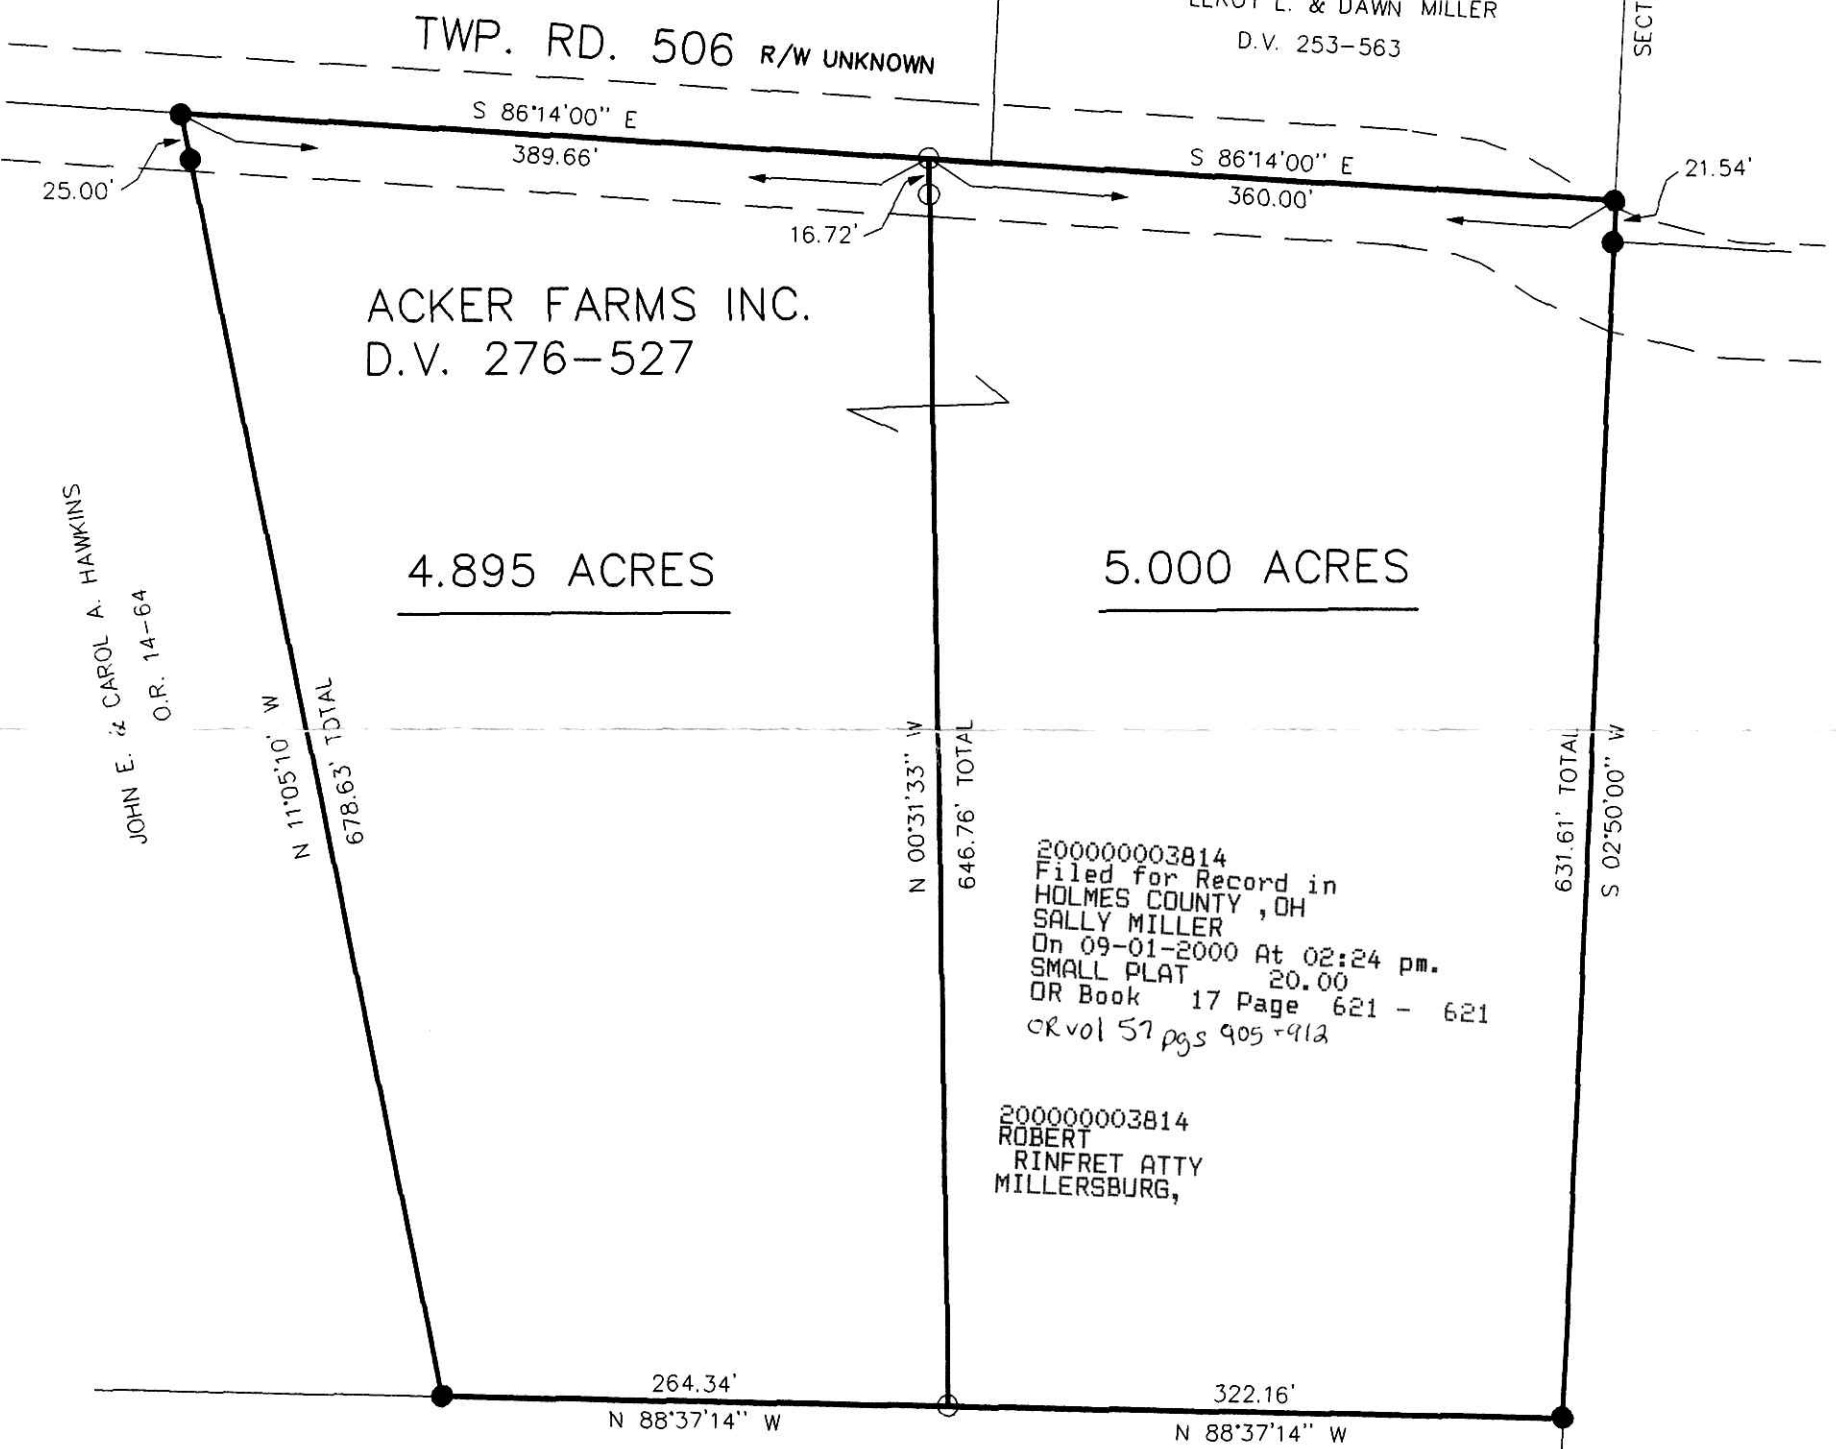

200000003814  
Filed for Record in  
HOLMES COUNTY, OH  
SALLY MILLER  
On 09-01-2000 At 02:24 pm.  
SMALL PLAT 20.00  
OR Book 17 Page 621 - 621  
OR vol 57 pgs 905-912

200000003814  
ROBERT  
RINFRET ATTY  
MILLERSBURG,

NORMA JEAN JOHNSON  
D.V. 171-29  
D.V. 225-351

000243

APPROVED FOR TRANSFER ONLY  
NO SUBDIVISION PLAT REQUIRED  
(O.R.C. 711.001 & 711.131)  
Lot(s) not for building unless  
approved by Board of Health,  
HOLMES CO. PLANNING COMM.

By ND Date 8/25/00

I CERTIFY THIS SURVEY TO BE CORRECT  
TO THE BEST OF MY KNOWLEDGE.

*Jamie D. Darr*  
JAMIE D. DARR P.S. 7755

JULY 29, 2000

File name: C:\JOBS\S-281-00\KES\

F.C.C. - JDD



DONALD C. BAKER SURVEYING  
138 N. CLAY ST.  
MILLERSBURG, OHIO 44654  
PH. 330-674-4788  
FAX 330-674-6027

PLAT APPROVED

August 23, 2000