

BERLIN TOWNSHIP
3RD. QTR. LOT 14
T-9 N; R-5 W
WALNUT CREEK TOWNSHIP
3RD. QTR. LOTS 3 & 4
T-9 N; R-5 W
HOLMES COUNTY, OHIO



Scale 1" = 100'


- IRON PIN FOUND
- 5/8" REBAR WITH I.D. CAP SET I.D. CAP MARKED "BAKER 6938"
- ▲ R.R. SPIKE FOUND

REFERENCES:

- DEED VOL. 235 PAGE 618
- DEED VOL. 259 PAGE 151
- DEED VOL. 273 PAGE 47
- DEED VOL. 244 PAGE 851
- O.R. VOL. 1 PAGE 190
- O.R. VOL. 32 PAGE 664
- O.R. VOL. 25 PAGE 895
- O.R. VOL. 32 PAGE 668
- PLAT VOL. 12 PAGE 228
- PLAT VOL. 11 PAGE 149
- PLAT VOL. 12 PAGE 305
- PLAT VOL. 14 PAGE 167

BEARINGS FROM O.R. 25-895

SURVEYED FOR:
ABE MILLER

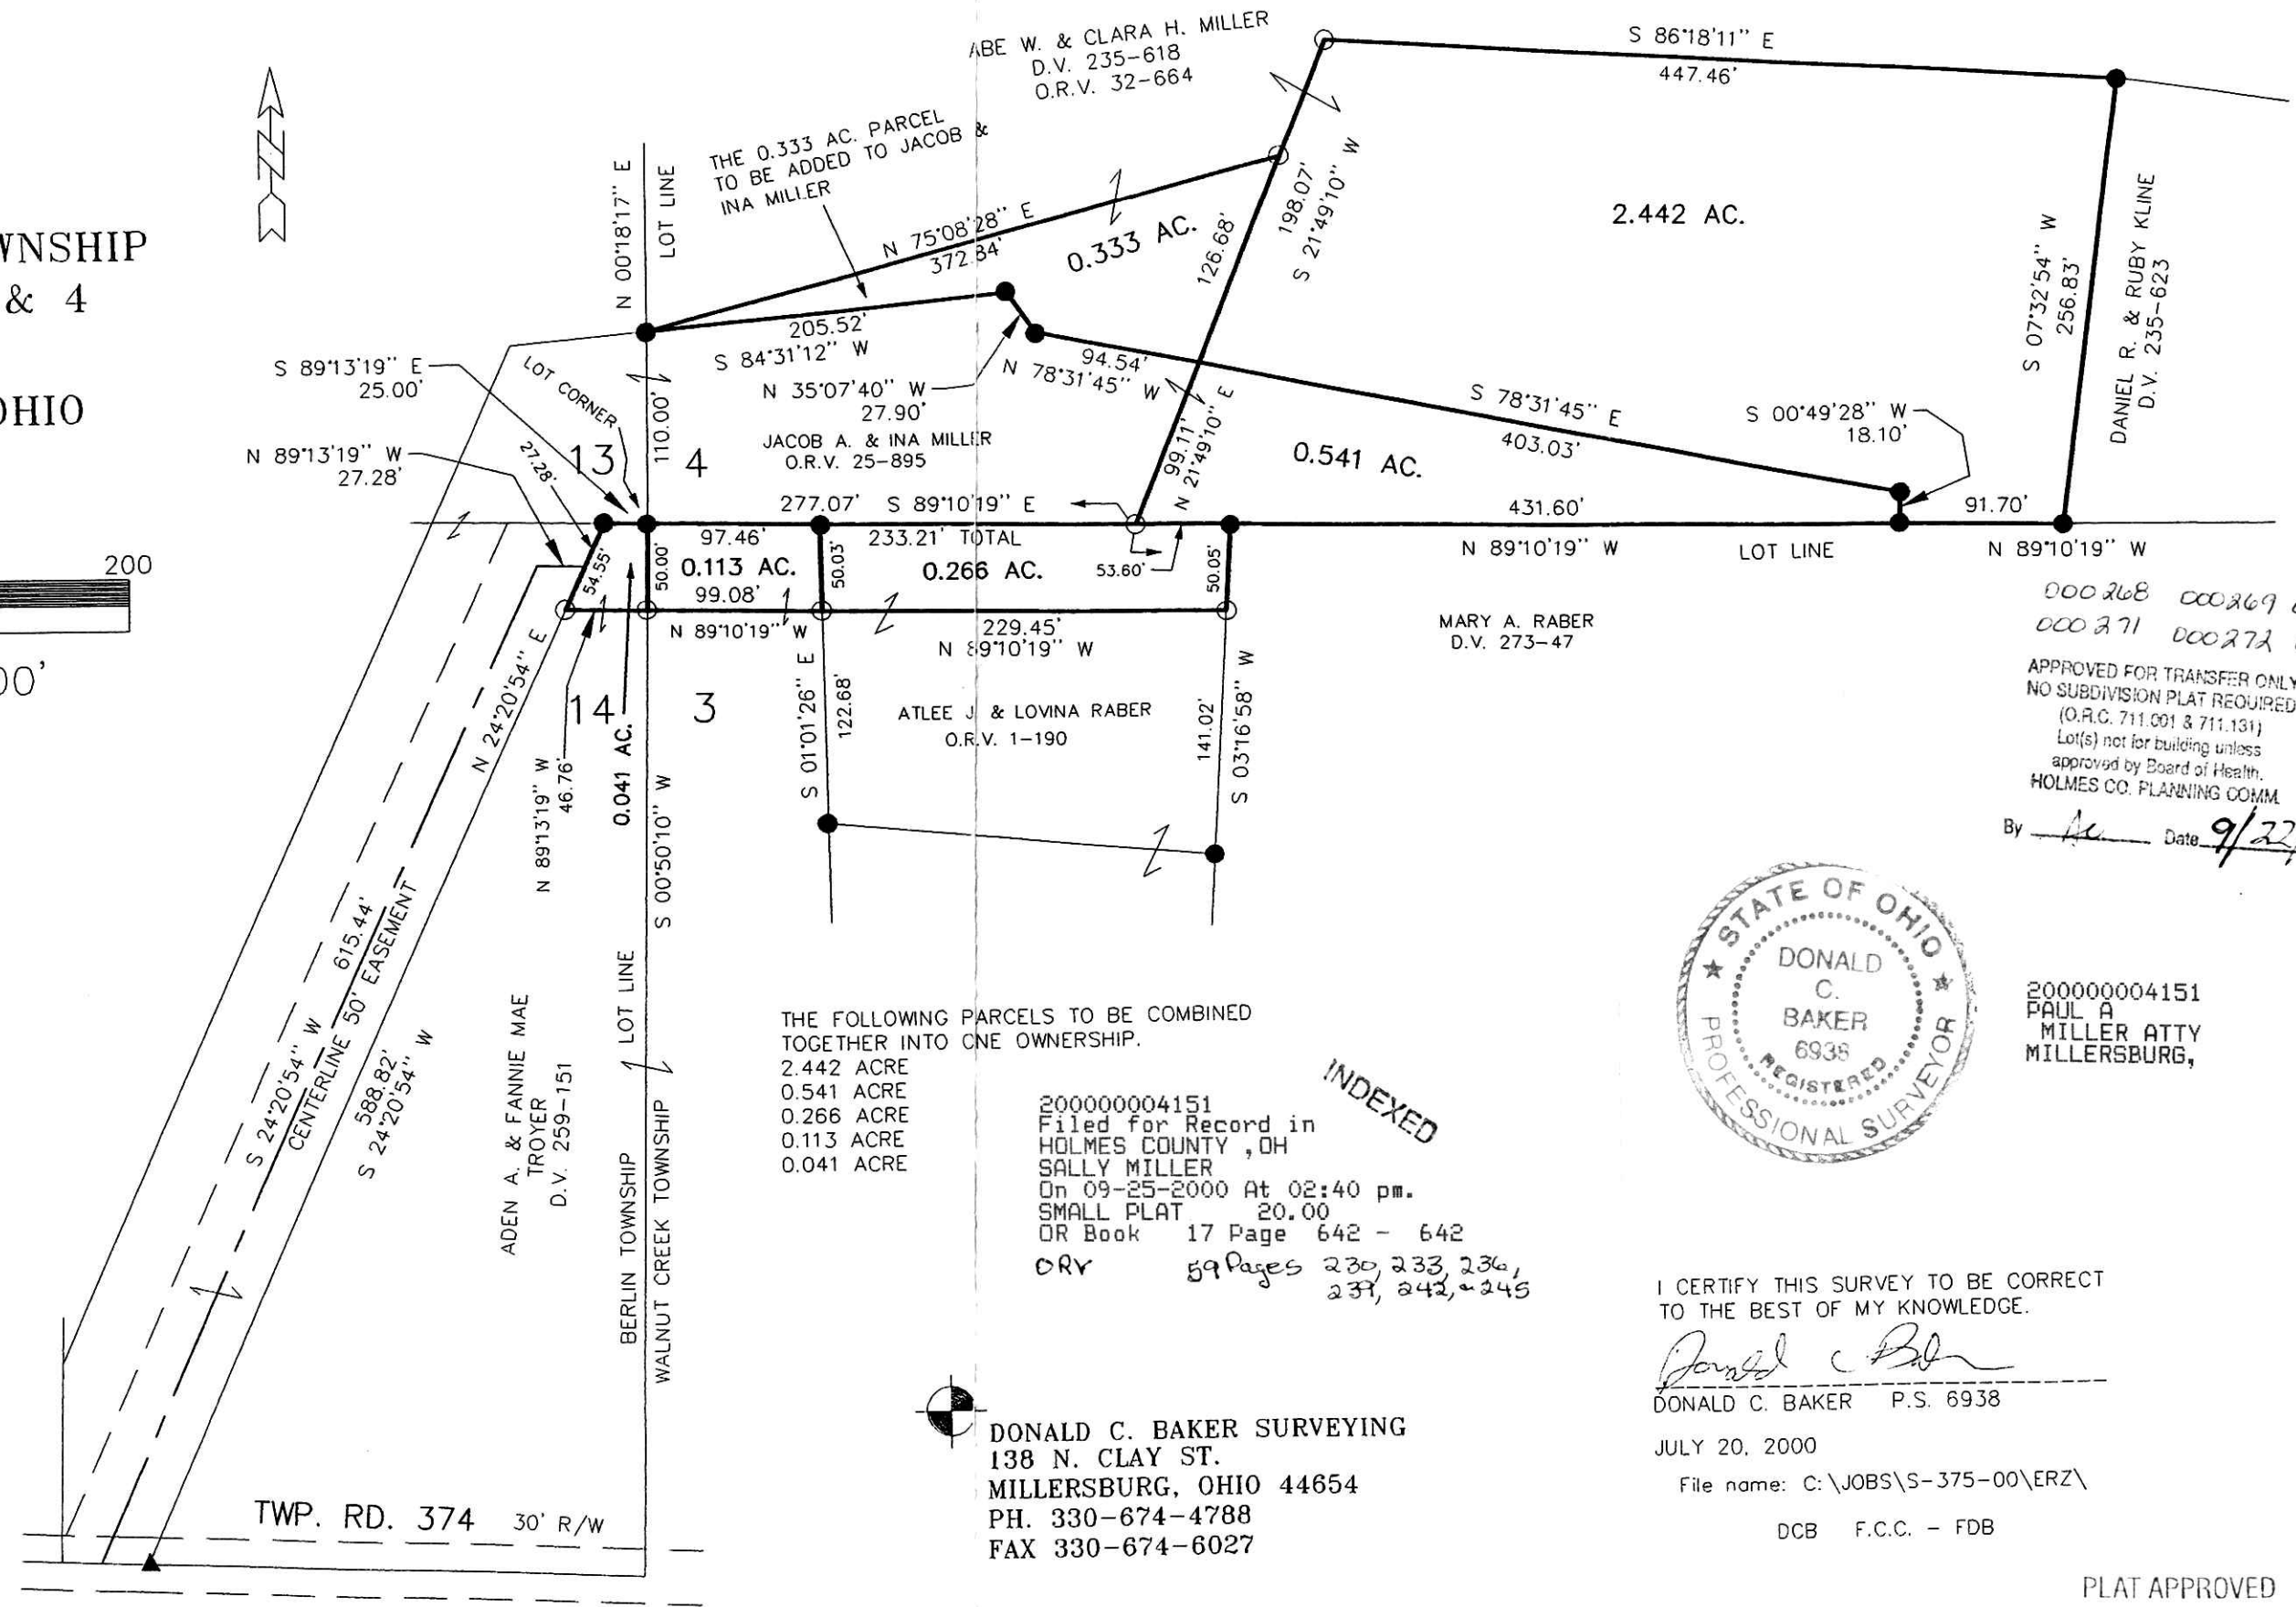

THE FOLLOWING PARCELS TO BE COMBINED TOGETHER INTO ONE OWNERSHIP.

- 2.442 ACRE
- 0.541 ACRE
- 0.266 ACRE
- 0.113 ACRE
- 0.041 ACRE

200000004151
 Filed for Record in
 HOLMES COUNTY, OH
 SALLY MILLER
 On 09-25-2000 At 02:40 pm.
 SMALL PLAT 20.00
 DR Book 17 Page 642 - 642
 DRY 59 Pages 230, 233, 236, 237, 242, 245

INDEXED

DONALD C. BAKER SURVEYING
 138 N. CLAY ST.
 MILLERSBURG, OHIO 44654
 PH. 330-674-4788
 FAX 330-674-6027



000268 000269 000270
 000271 000272 000273
 APPROVED FOR TRANSFER ONLY
 NO SUBDIVISION PLAT REQUIRED
 (O.R.C. 711.001 & 711.131)
 Lot(s) not for building unless
 approved by Board of Health.
 HOLMES CO. PLANNING COMM.
 By Date 9/22/00

200000004151
PAUL A. MILLER ATTY
MILLERSBURG,

I CERTIFY THIS SURVEY TO BE CORRECT TO THE BEST OF MY KNOWLEDGE.

Donald C. Baker
DONALD C. BAKER P.S. 6938

JULY 20, 2000
 File name: C:\JOBS\S-375-00\ERZ\
 DCB F.C.C. - FDB

PLAT APPROVED

9/22/00