


DONALD C. BAKER SURVEYING
138 N. CLAY ST.
MILLERSBURG, OHIO 44654
PH. 330-674-4788
FAX 330-674-6027

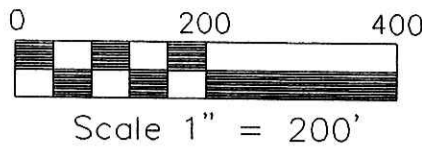

BERLIN TOWNSHIP
1ST. QTR., LOT 15
T-9 N; R-6 W
HOLMES COUNTY, OHIO

REFERENCES:

- DEED VOL. 273 P. 865
- DEED VOL. 273 P. 739
- DEED VOL. 273 P. 761
- DEED VOL. 273 P. 801
- DEED VOL. 273 P. 859
- DEED VOL. 273 P. 807
- DEED VOL. 273 P. 730


- PLAT VOL. 15 P. 87
- PLAT VOL. 16 P. 416

BEARINGS FROM PLAT VOL. 15 PAGE 87

- IRON PIN FOUND
- 5/8" REBAR WITH I.D. CAP SET
I.D. CAP MARKED "BAKER 6938"
- ▲ R.R. SPIKE FOUND

INDEXED

200000005176
Filed for Record in
HOLMES COUNTY, OH
SALLY MILLER
On 11-22-2000 At 11:18 am.
SMALL PLAT 20.00
OR Book 17 Page 702 - 702
OR vol 62 pgs 901-904

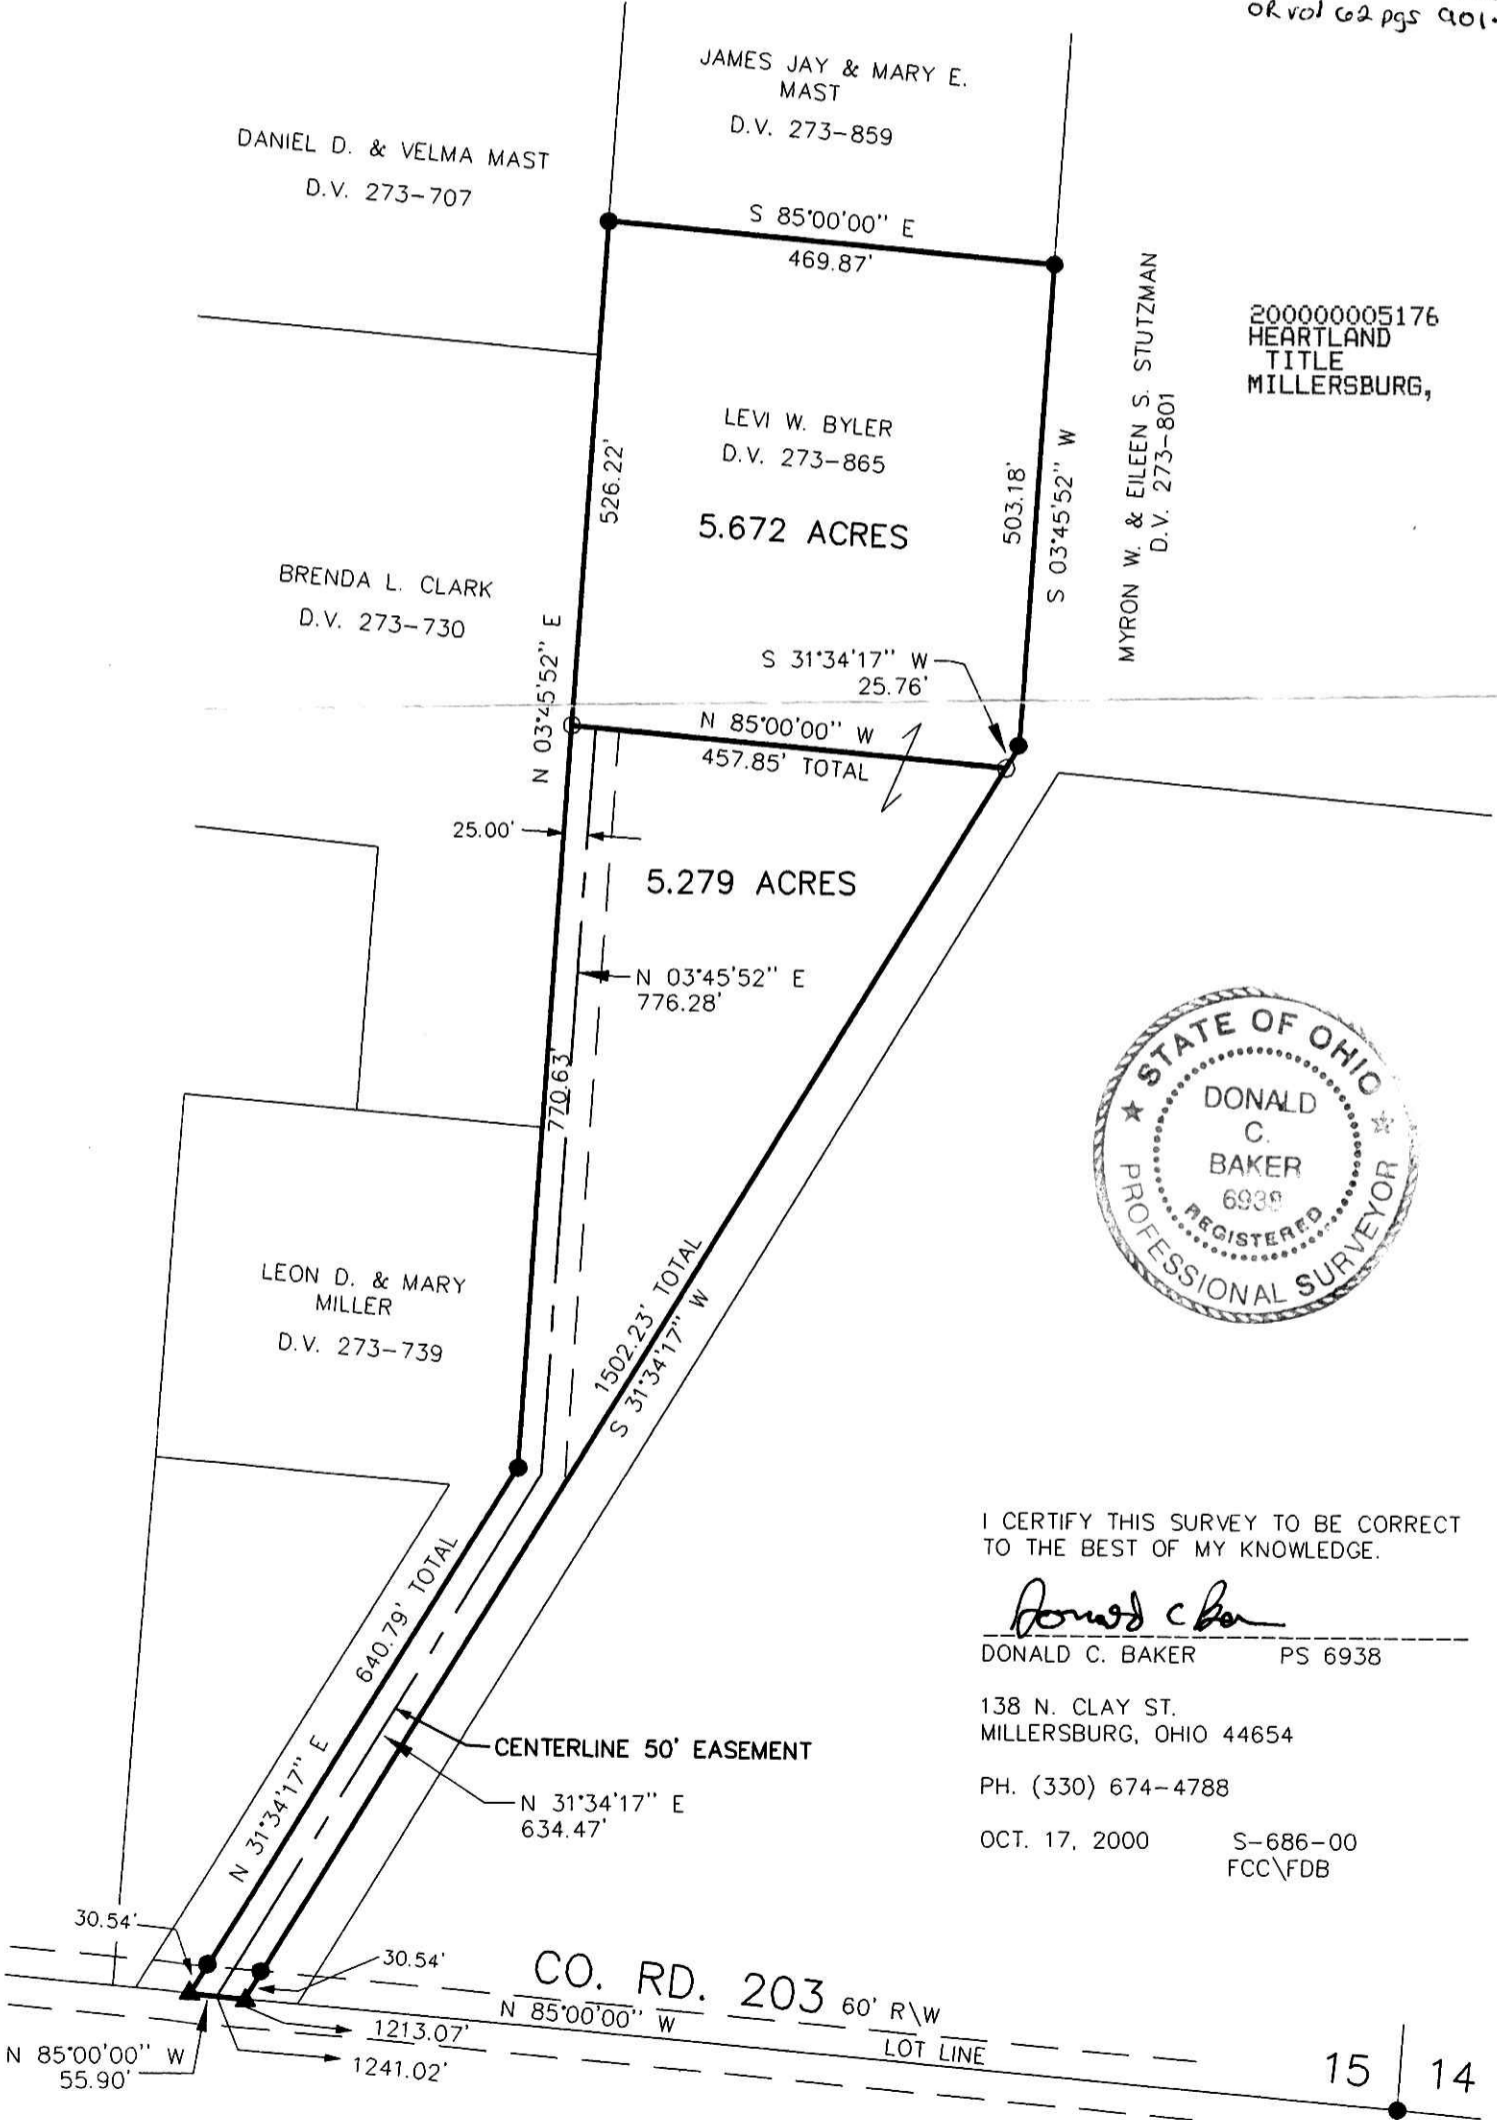

200000005176
HEARTLAND
TITLE
MILLERSBURG,



000323 000324
APPROVED FOR TRANSFER ONLY
NO SUBDIVISION PLAT REQUIRED
(O.R.C. 711.001 & 711.131)
Lot(s) not for building unless
approved by Board of Health.
HOLMES CO. PLANNING COMM.
By DB Date 11/9/00

I CERTIFY THIS SURVEY TO BE CORRECT TO THE BEST OF MY KNOWLEDGE.

Donald C. Baker
DONALD C. BAKER PS 6938

138 N. CLAY ST.
MILLERSBURG, OHIO 44654
PH. (330) 674-4788
OCT. 17, 2000 S-686-00
FCC\FDB

15	14
20	19

PLAT APPROVED
11/13/2000