

0 50 100 200



SCALE: 1"=100'

- STONE FOUND
- IRON PIN FOUND
- 5/8" RE BAR WITH I.D. CAP SET  
I.D. CAP MARKED "BAKER 6938"


PAINT TOWNSHIP  
 4TH. QTR. LOT 29  
 T-10N; R-5W  
 HOLMES COUNTY, OHIO  
 (SURVEYED FOR: TIMBERSTONE, LTD.)

DEED VOL. 276 PAGE 649  
 " " 270 " 104  
 " " 256 " 772  
 PLAT VOL. 15 PAGE 114  
 " " 2 " 224  
 " " 13 " 179  
 " " 13 " 197  
 " " 10 " 58  
 " " 16 " 319

BEARINGS FROM DEED VOL.  
 276 PAGE 649.

200000005275  
 Filed for Record in  
 HOLMES COUNTY, OH  
 SALLY MILLER  
 On 11-29-2000 At 02:40 pm.  
 SMALL PLAT 20.00  
 OR Book 17 Page 708 - 708  
 OR vol 63 pg 328

INDEXED

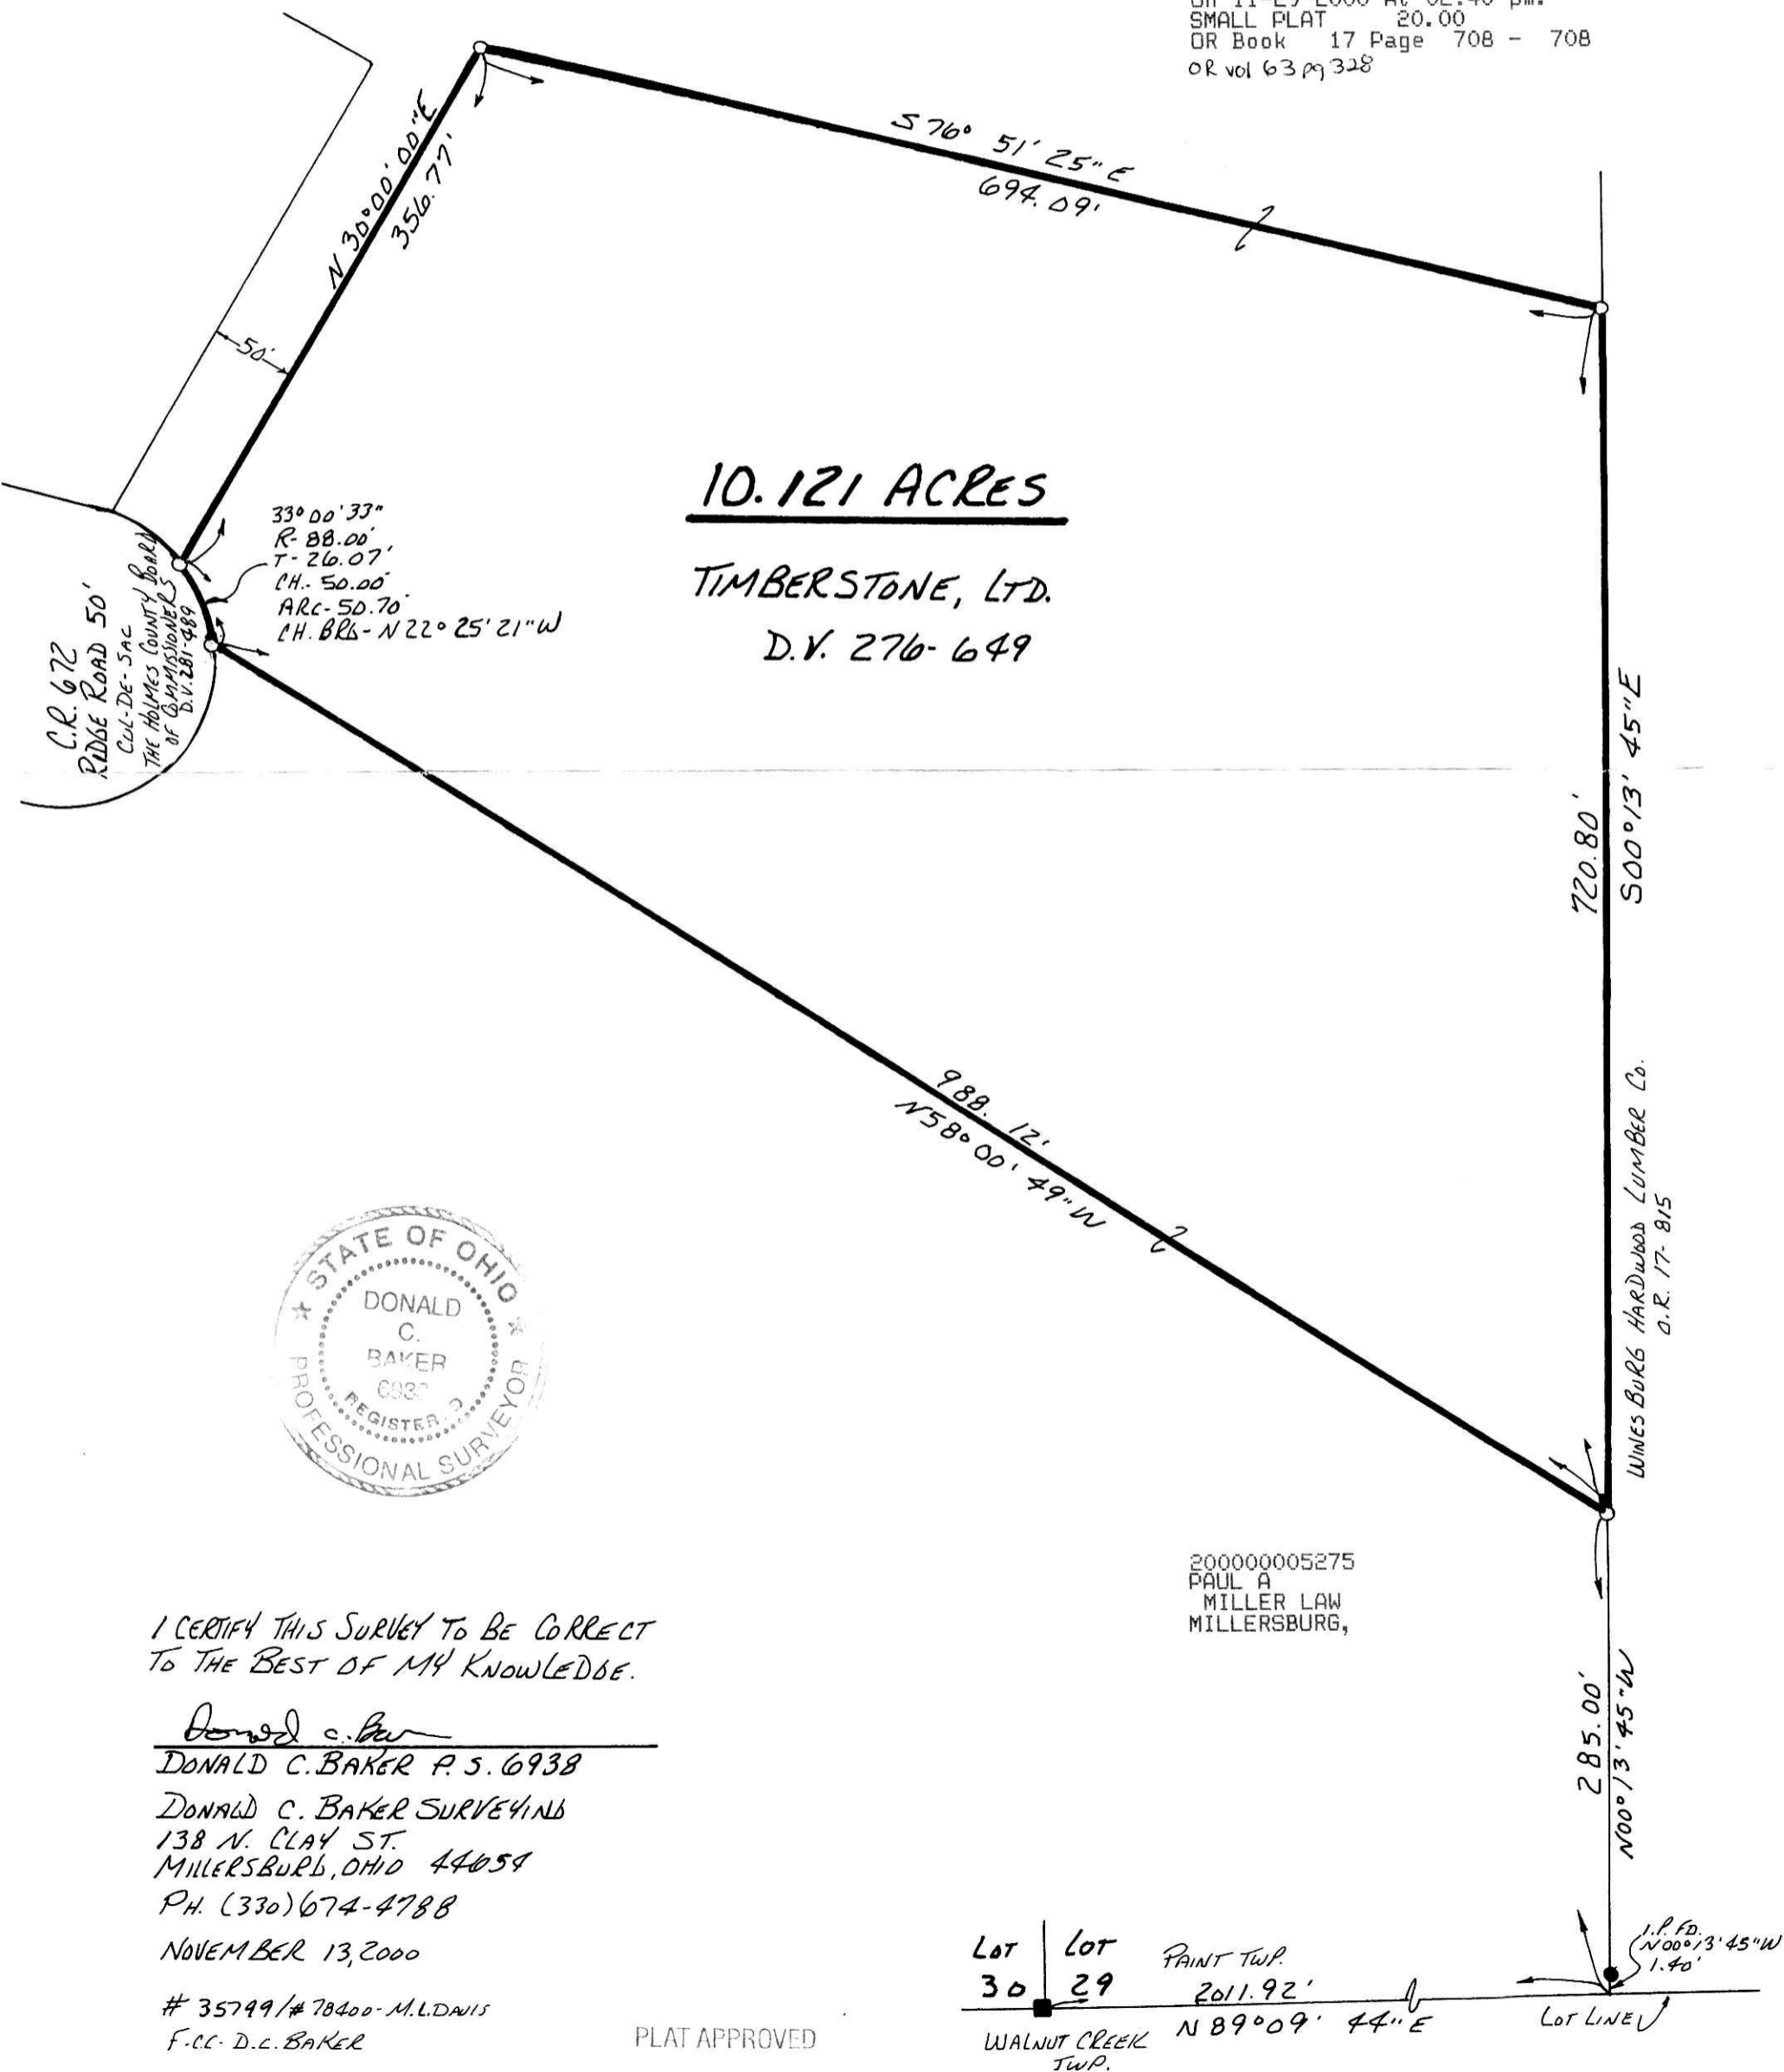

10.121 ACRES  
 TIMBERSTONE, LTD.  
 D.V. 276-649



I CERTIFY THIS SURVEY TO BE CORRECT  
 TO THE BEST OF MY KNOWLEDGE.

Donald C. Baker  
 DONALD C. BAKER P.S. 6938  
 DONALD C. BAKER SURVEYING  
 138 N. CLAY ST.  
 MILLERSBURG, OHIO 44654  
 PH. (330) 674-4788  
 NOVEMBER 13, 2000  
 # 35799/# 78400 - M.L. DAVIS  
 F.C.C. D.C. BAKER

PLAT APPROVED

11/28/2000

