
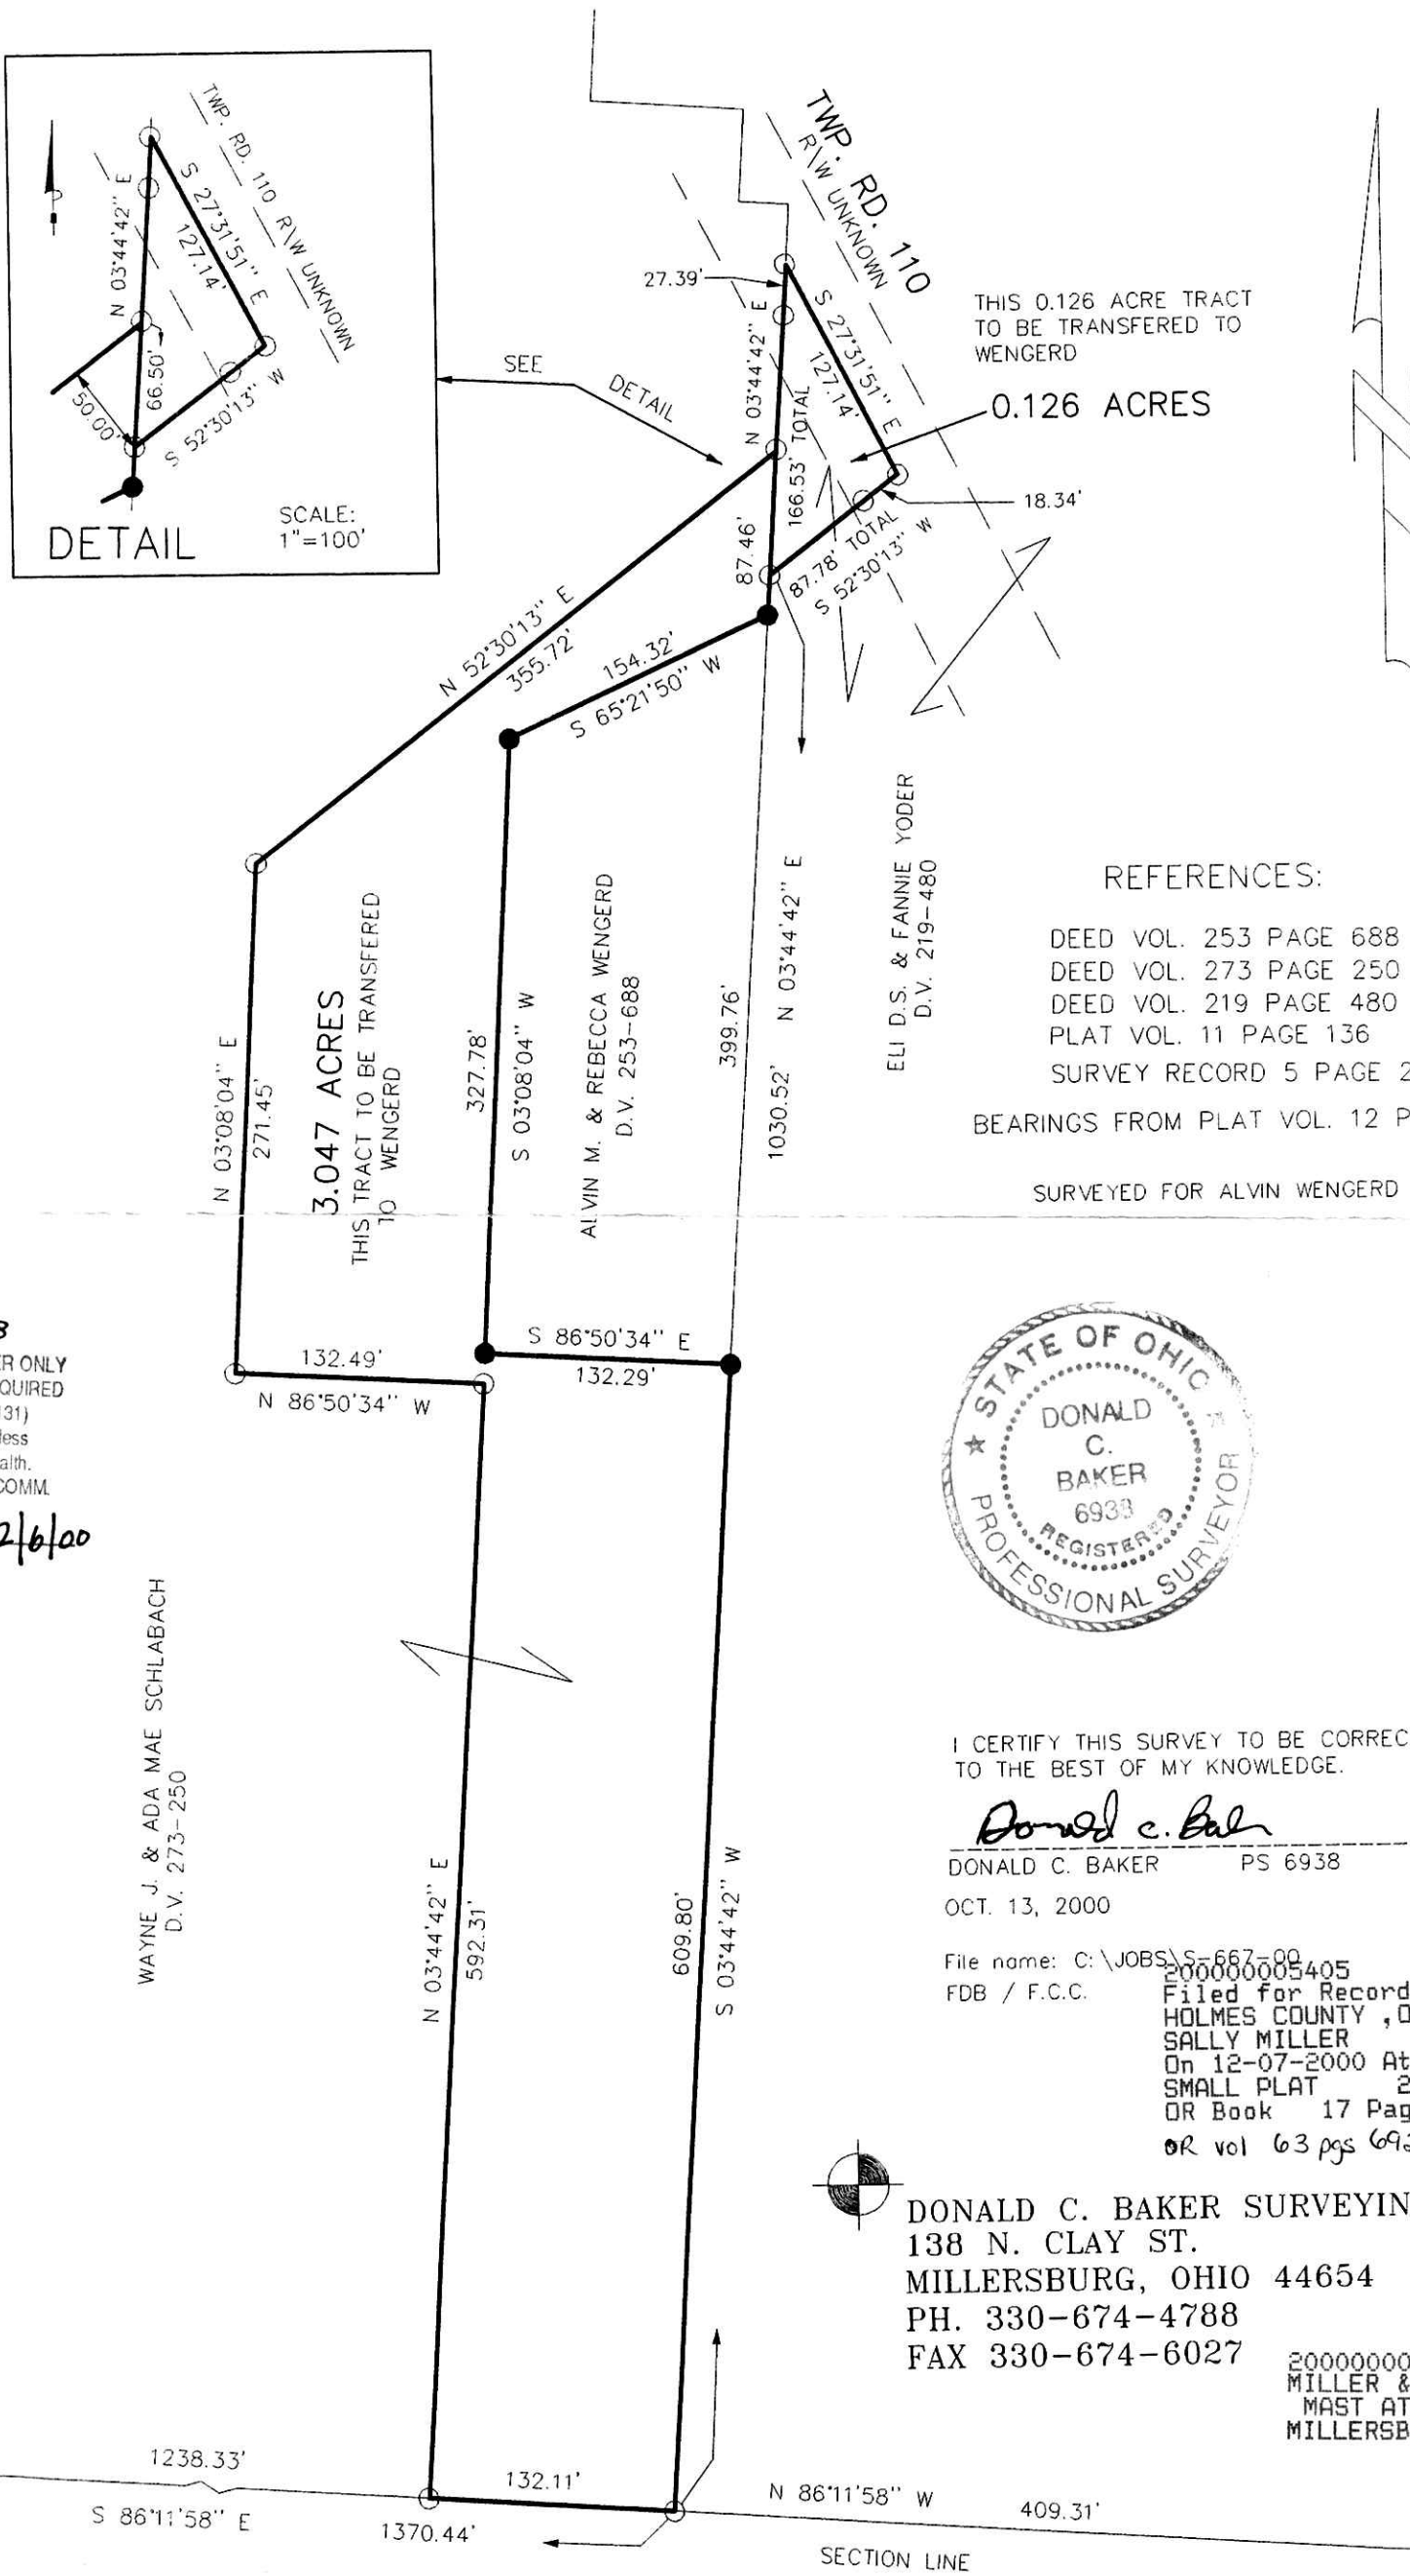


Scale 1" = 100'

MECHANIC TOWNSHIP
S.E. QTR. SECTION 13
T-8 N; R-6 W
HOLMES COUNTY, OHIO

- IRON PIN FOUND
- 5/8" REBAR WITH I.D. CAP SET
I.D. CAP MARKED "BAKER 6938"
- STONE FOUND

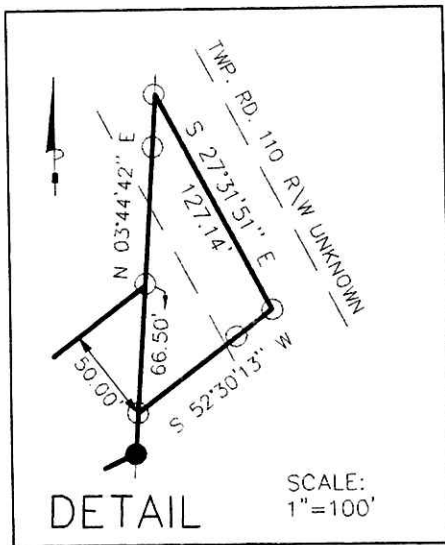

THIS 0.126 ACRE TRACT TO BE TRANSFERRED TO WENGERD
0.126 ACRES

REFERENCES:

- DEED VOL. 253 PAGE 688
- DEED VOL. 273 PAGE 250
- DEED VOL. 219 PAGE 480
- PLAT VOL. 11 PAGE 136
- SURVEY RECORD 5 PAGE 209
- BEARINGS FROM PLAT VOL. 12 PAGE 960.

SURVEYED FOR ALVIN WENGERD

000347 000348
APPROVED FOR TRANSFER ONLY
NO SUBDIVISION PLAT REQUIRED
(O.R.C. 711.001 & 711.131)
Lot(s) not for building unless
approved by Board of Health,
HOLMES CO. PLANNING COMM.

By As Date 12/6/00

WAYNE J. & ADA MAE SCHLABACH
D.V. 273-250



I CERTIFY THIS SURVEY TO BE CORRECT TO THE BEST OF MY KNOWLEDGE.

Donald C. Baker
DONALD C. BAKER PS 6938
OCT. 13, 2000

File name: C:\JOBS\S-667-00
FDB / F.C.C. 200000005405
Filed for Record in
HOLMES COUNTY, OH
SALLY MILLER
On 12-07-2000 At 02:09 pm.
SMALL PLAT 20.00
OR Book 17 Page 717 - 717
OR vol 63 pgs 692+695

INDEXED

DONALD C. BAKER SURVEYING
138 N. CLAY ST.
MILLERSBURG, OHIO 44654
PH. 330-674-4788
FAX 330-674-6027
200000005405
MILLER &
MAST ATTYS
MILLERSBURG,

PLAT APPROVED

12/7/2000