

WALNUT CREEK TOWNSHIP
 N.E., N.W., S.E. & S.W. QTRS. SECTION 21
 T-9N; R-5W, HOLMES COUNTY, OHIO
 (SURVEYED FOR: MARK COBLENTZ / WALNUT CREEK FOODS)

0 50 100 200
 SCALE: 1" = 100'
 ▲ R.R. SPIKE FOUND
 ● IRON PIN FOUND
 ○ 5/8" RE BAR WITH I.D. CAP SET
 I.D. CAP MARKED "BAKER 6938"



INDEXED
 200000005409
 Filed for Record in
 HOLMES COUNTY, OH
 SALLY MILLER
 On 12-07-2000 At 02:35 pm.
 SMALL PLAT 20.00
 OR Book 17 Page 718 - 718
 or vol 63 pg 714

REFERENCES:
 DEED Vol. 216 PAGE 389
 " " 271 " 32
 " " 279 " 590

O.R. Vol. 24 PAGE 195

PLAT Vol. 14 PAGE 961

BEARINGS FROM PLAT
 Vol. 4 PAGE 181.

000344
 APPROVED FOR TRANSFER ONLY
 NO SUBDIVISION PLAT REQUIRED
 (O.R.C. 711.001 & 711.131)
 Lot(s) not for building unless
 approved by Board of Health.
 HOLMES CO. PLANNING COMM.
 By AO Date 12/5/00

200000005409
 PAUL A
 MILLER ATTY
 MILLERSBURG,





I CERTIFY THIS SURVEY TO BE CORRECT
 TO THE BEST OF MY KNOWLEDGE.

Jamie D. Darr
 JAMIE D. DARR P.S. 7755
 DONALD C. BAKER SURVEYING
 138 N. CLAY ST.
 MILLERSBURG, OHIO 44654
 PH. (330) 674-4788

MAY 10, 2000

#19300 - M.L. DAVIS
 F.C.C. - J.D. DARR

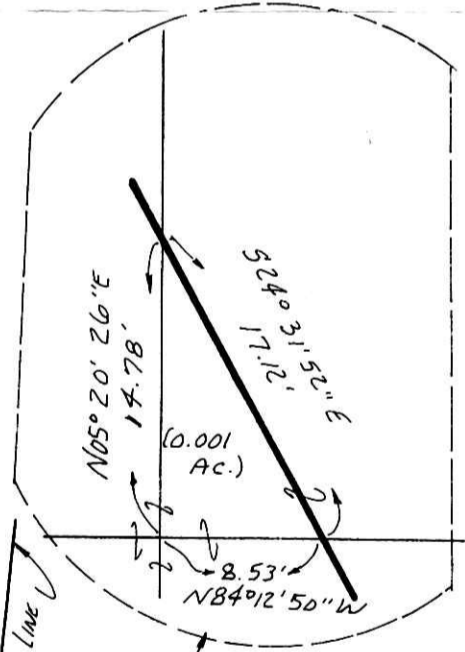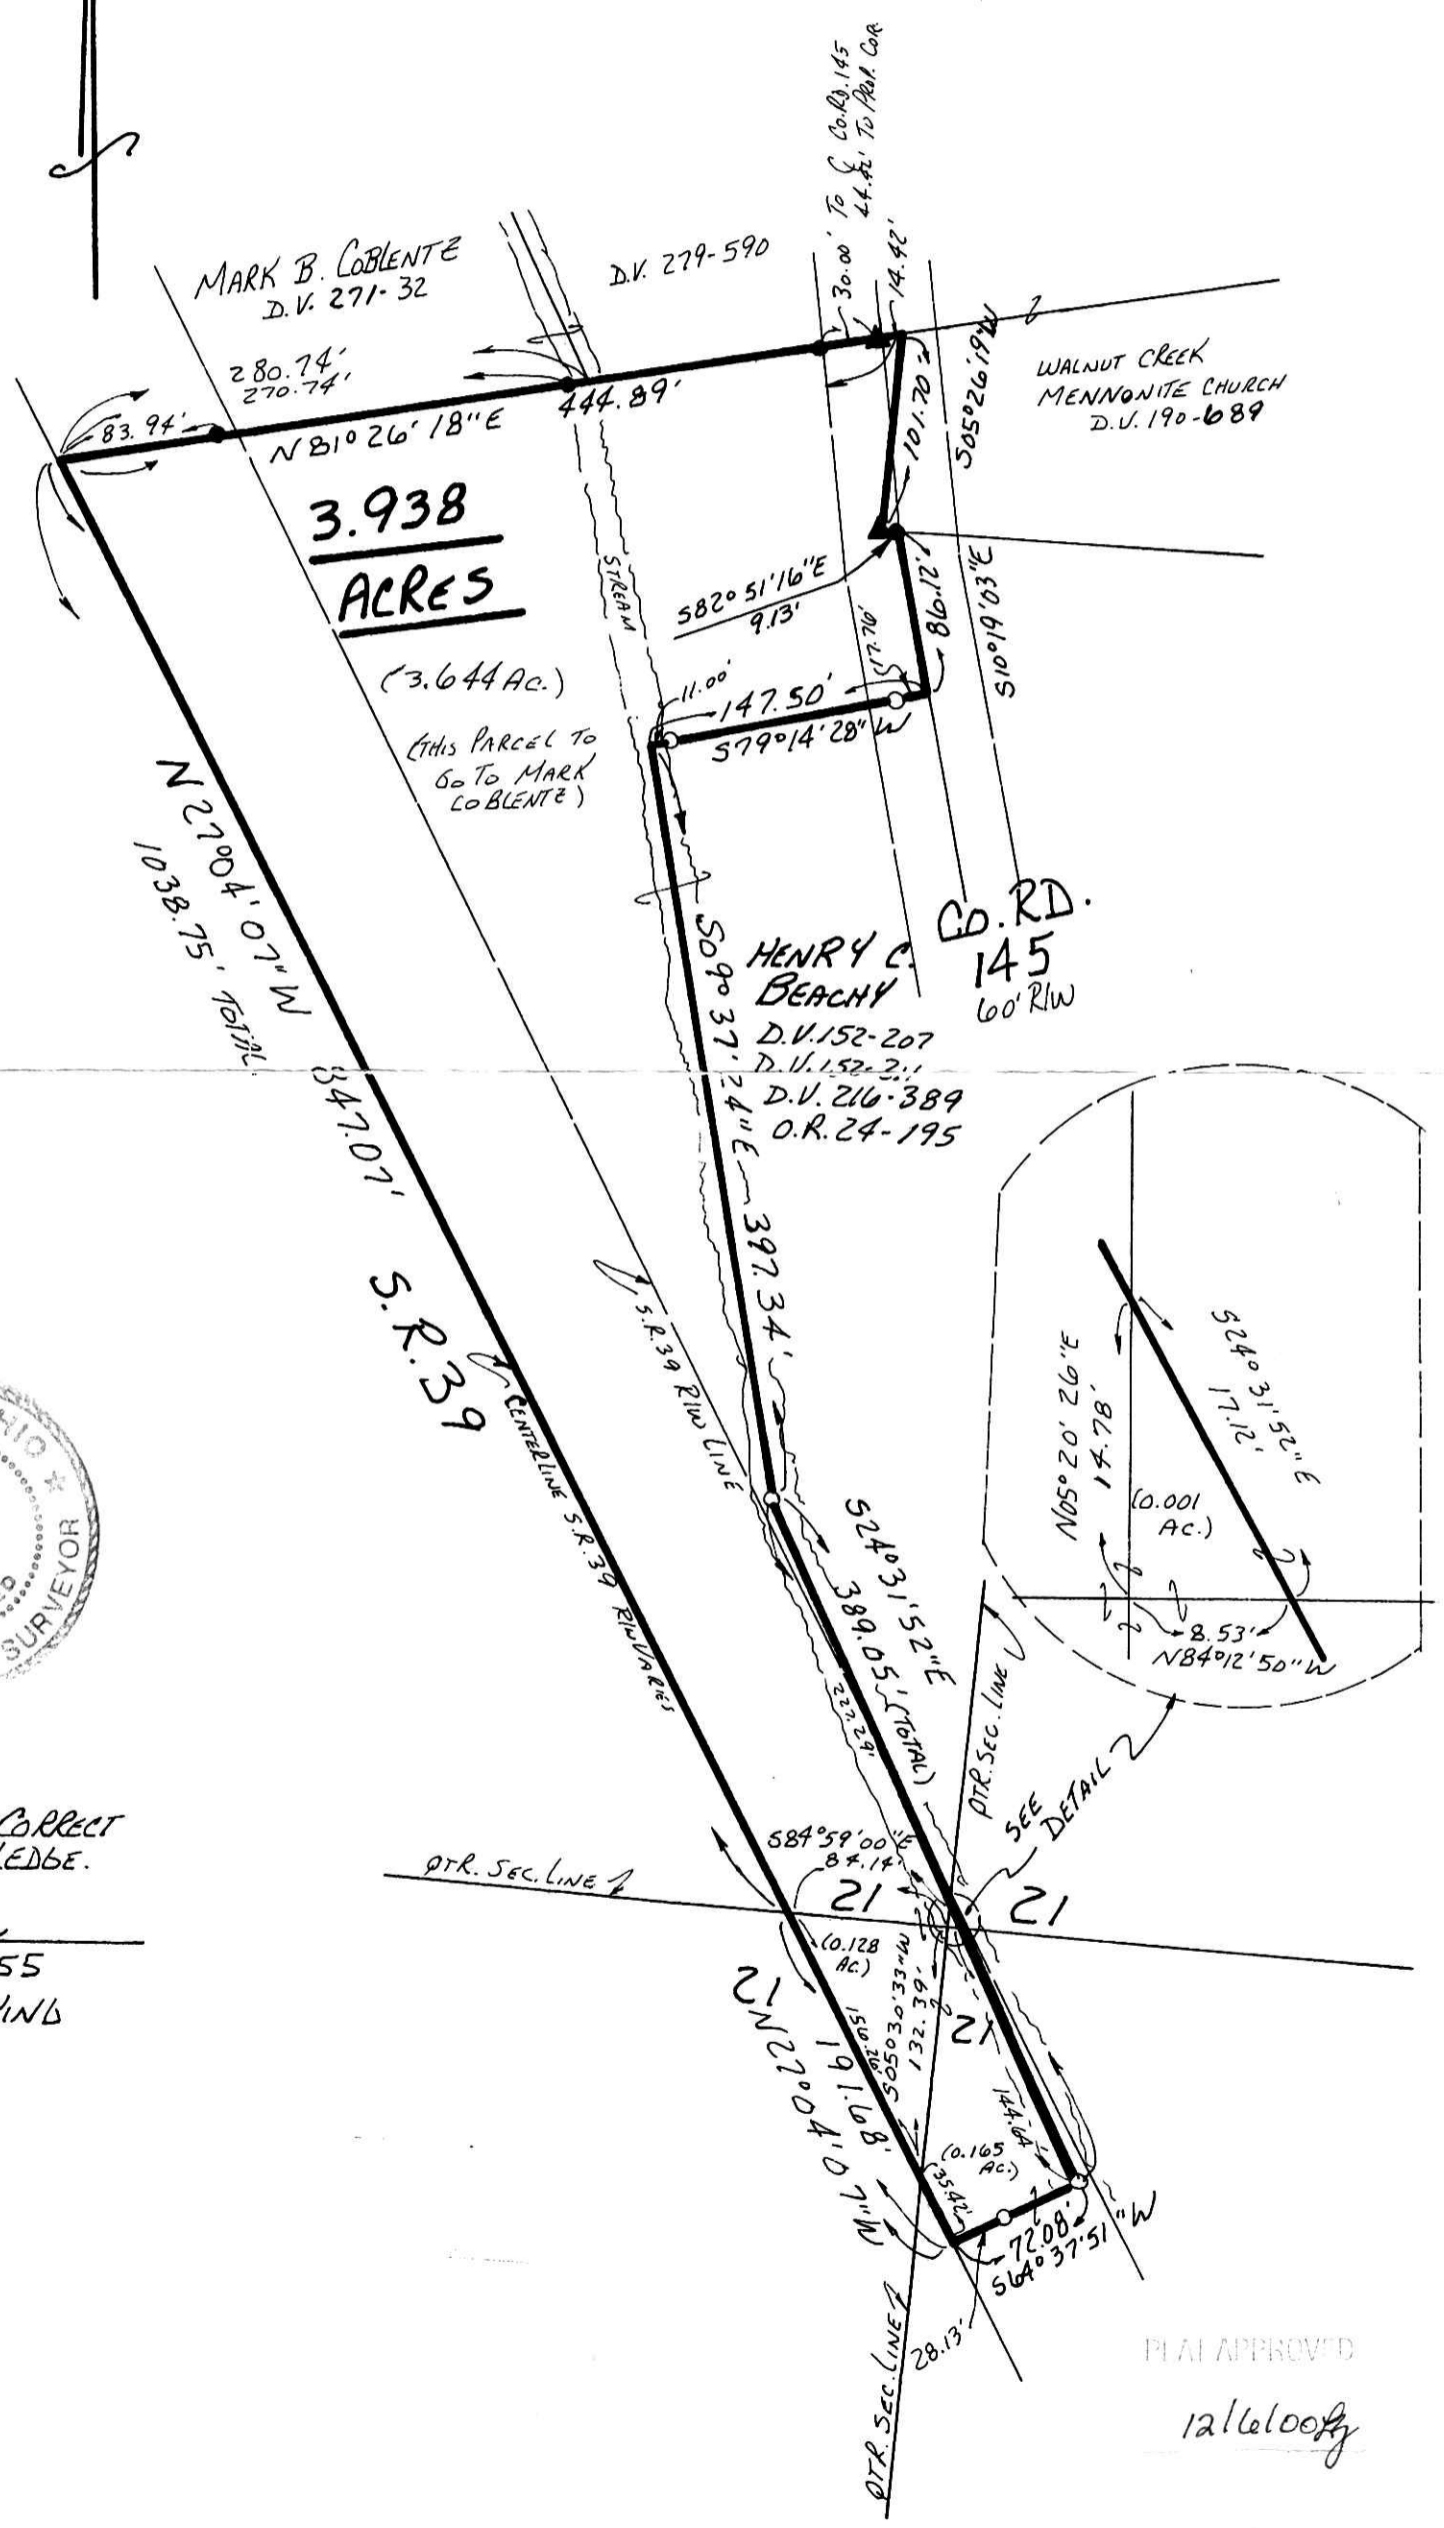

PLAT APPROVED
 12/6/00 *SD*