


SALT CREEK TOWNSHIP  
 N. W. QTR. SECTION 28  
 T-15 N, R-12 W  
 HOLMES COUNTY, OHIO  
 (SURVEYED FOR: DAN J.J. & MATTIE  
 SCHLABACH (T. & M. ENGINE).)

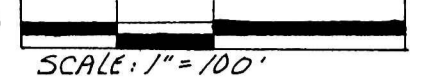


- IRON PIN FOUND
- △ R.R. SPIKE SET
- 5/8" RE BAR WITH I.D. CAP SET. I.D. CAP MARKED "BAKER 6938"

REFERENCES:  
 DEED VOL. 252 PAGE 859  
 " " 223 " 846

O.R. VOL. 39 PAGE 655

BEARINGS FROM PLAT VOL. 12  
 PAGE 738.

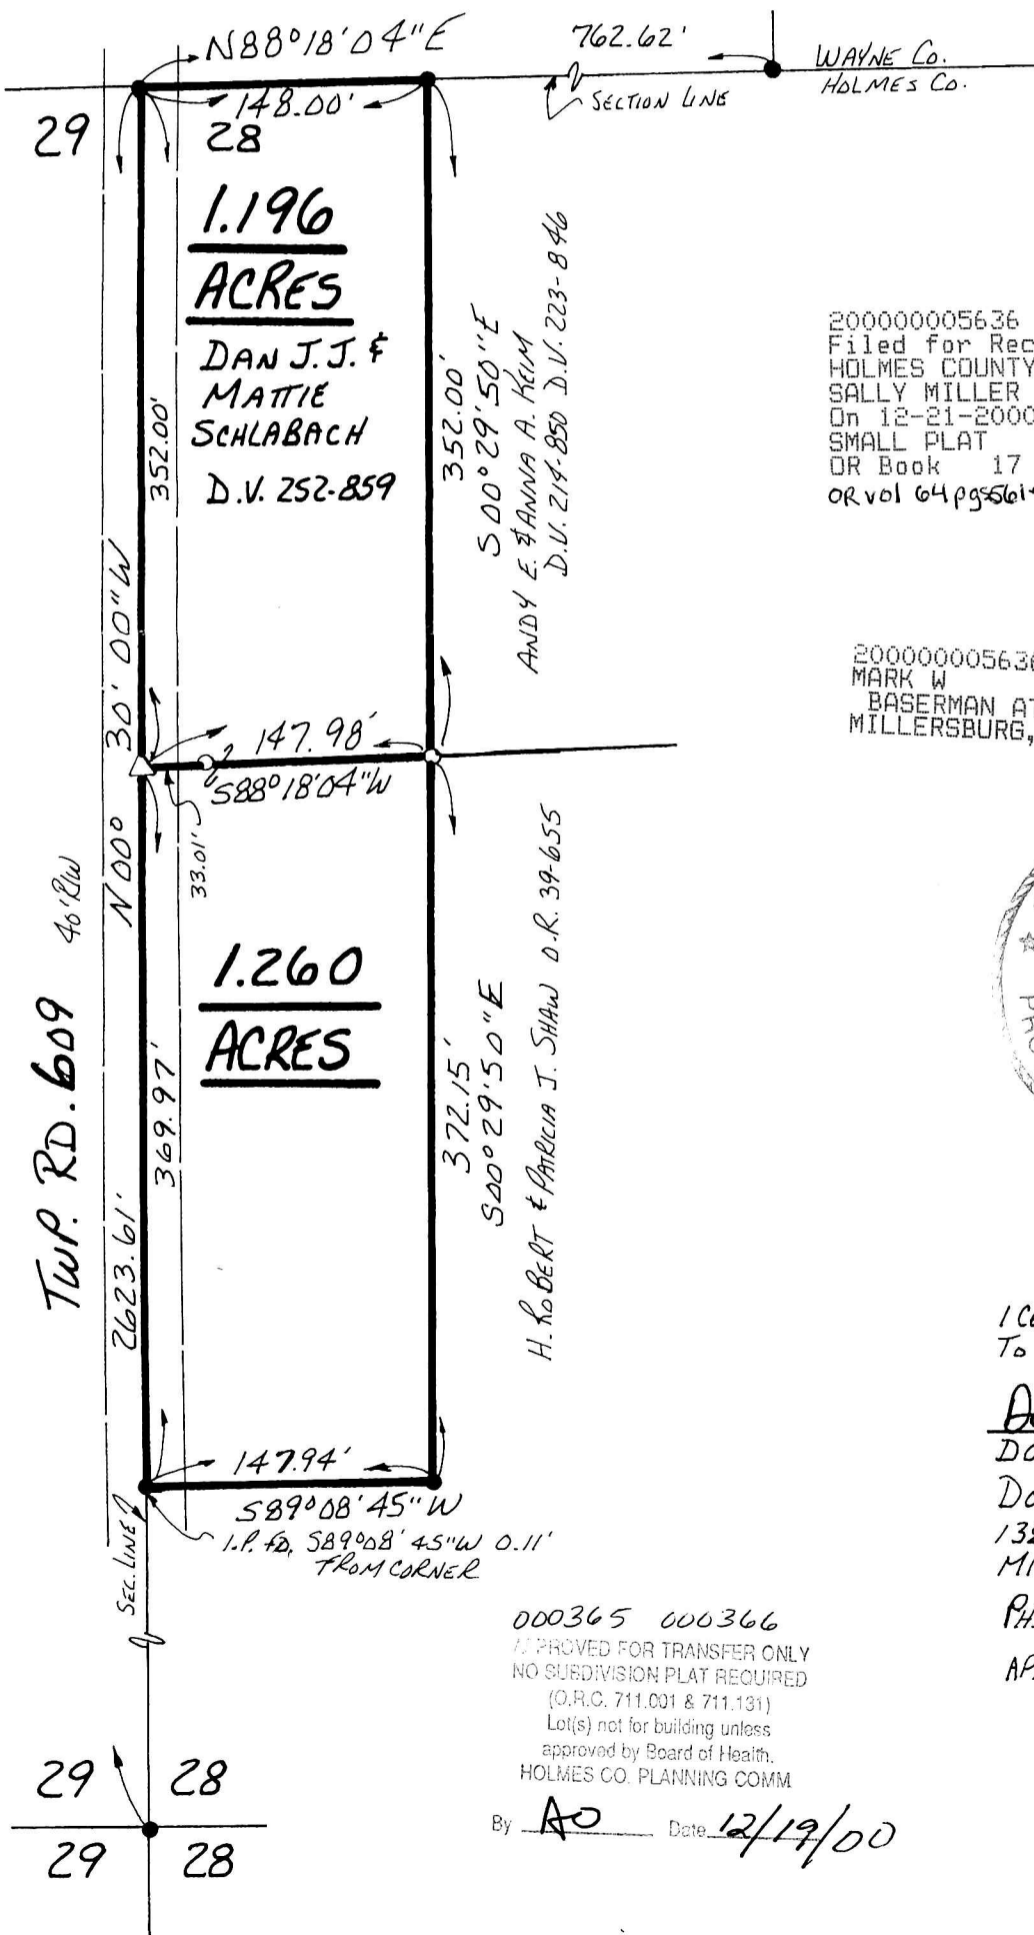

200000005636  
 Filed for Record in  
 HOLMES COUNTY, OH  
 SALLY MILLER  
 On 12-21-2000 At 02:53 pm.  
 SMALL PLAT 20.00  
 OR Book 17 Page 735 - 735  
 OR vol 64 pgs 61 + 563

INDEXED

200000005636  
 MARK W  
 BASERMAN ATTY  
 MILLERSBURG,



I CERTIFY THIS SURVEY TO BE CORRECT  
 TO THE BEST OF MY KNOWLEDGE.

Donald C. Baker  
 DONALD C. BAKER P.S. 6938  
 DONALD C. BAKER SURVEYING  
 138 N. CLAY ST.  
 MILLERSBURG, OHIO 44654  
 PH. (330) 674-4788

APRIL 12, 2000

000365 000366  
 APPROVED FOR TRANSFER ONLY  
 NO SUBDIVISION PLAT REQUIRED  
 (O.R.C. 711.001 & 711.131)  
 Lot(s) not for building unless  
 approved by Board of Health,  
 HOLMES CO. PLANNING COMM

# 21900-M.L. DAVIS  
 F.C.C. F.D. BAKER

By AO Date 12/19/00

Plat "A"  
 PLAT APPROVED

12/19/2000B