

PAINT TOWNSHIP
S.E. QTR. SECTION 26
T-15 N; R-11 W
HOLMES COUNTY, OHIO


(SURVEYED FOR MARION MILLER)

REFERENCES:

- O.R. VOL. 60 P. 288 DEED VOL. 207 P. 1
- O.R. VOL. 62 P. 985 DEED VOL. 228 P. 842
- O.R. VOL. 62 P. 967
- O.R. VOL. 60 P. 293 PLAT VOL. 17 P. 658
- O.R. VOL. 60 P. 291 PLAT VOL. 2 P. 321
- O.R. VOL. 60 P. 286 PLAT VOL. 8 P. 467
- PLAT VOL. 14 P. 315

BEARINGS FROM PLAT VOL. 17 PAGE 658

- IRON PIN FOUND
- 5/8" REBAR WITH I.D. CAP SET
- I.D. CAP MARKED "BAKER 6938"
- ▲ R.R. SPIKE FOUND

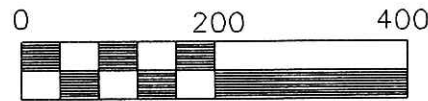

Scale 1" = 200'



010004 010005
 APPROVED FOR TRANSFER ONLY
 NO SUBDIVISION PLAT REQUIRED
 (O.R.C. 711.001 & 711.131)
 Lots not for building unless
 approved by Board of Health.
 HOLMES CO. PLANNING COMM.
 By AO Date 1/12/01

I CERTIFY THIS SURVEY TO BE CORRECT
TO THE BEST OF MY KNOWLEDGE.

Donald C Baker


DONALD C. BAKER PS 6938

DATE: DECEMBER 15, 2000

File name: C:\JOBS\S-805-00
F.C.C. - FDB

INDEXED

200100006032
 Filed for Record in
 HOLMES COUNTY, OH
 SALLY MILLER
 01-12-2001 02:19 pm.
 SMALL PLAT 20.00
 OR Book 17 Page 757 - 757
 CR vol. 65 pgs 664 + 667

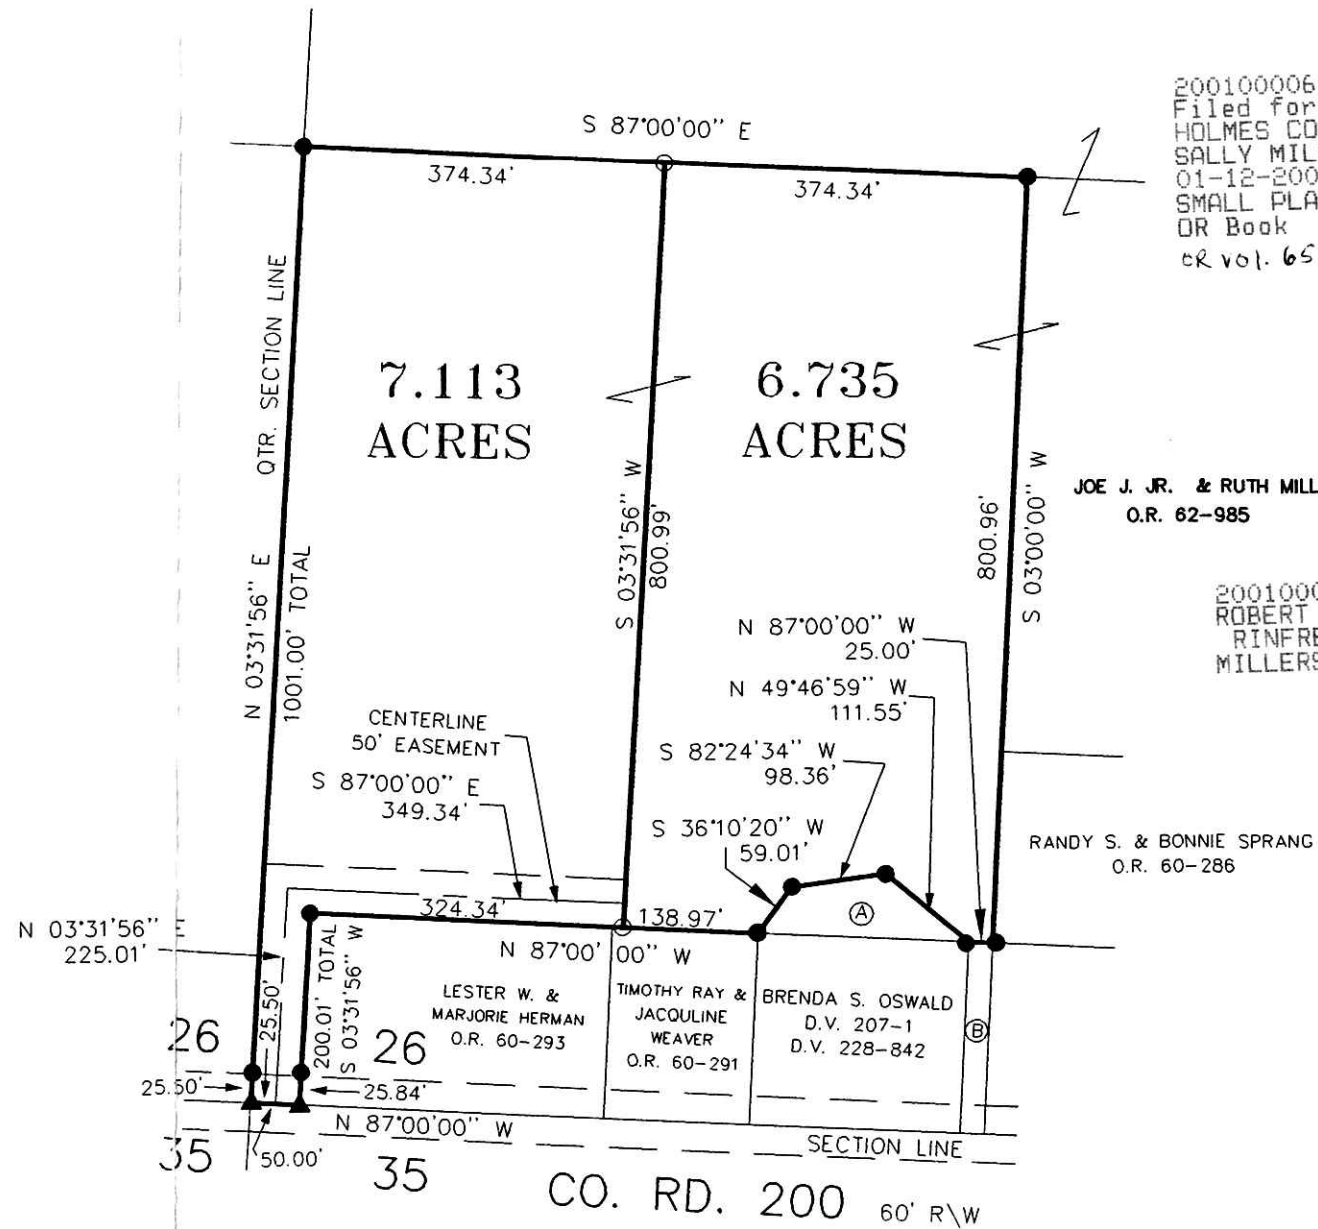

JOE J. JR. & RUTH MILLER
O.R. 62-985

200100006032
ROBERT
RINFRET ATTY
MILLERSBURG,

RANDY S. & BONNIE SPRANG
O.R. 60-286

(A) BRENDA S. HOSTETLER FKA BRENDA S. OSWALD
O.R. 60-288

(B) BRENDA S. HOSTETLER FKA BRENDA S. OSWALD
O.R. 60-288



DONALD C. BAKER SURVEYING
 138 N. CLAY ST.
 MILLERSBURG, OHIO 44654
 PH. 330-674-4788
 FAX 330-674-6027

PLAT APPROVED

1/12/01