


200100006590  
Filed for Record in  
HOLMES COUNTY, OH  
SALLY MILLER  
02-20-2001 03:56 p.m.  
PLAT MED 21.60  
OR Book 17 Page 787 - 787  
OR vol 68 pg 4

200100006590  
PAUL A  
MILLER LAW  
MILLERSBURG,

PAINT TOWNSHIP  
4TH QTR., LOTS 28,29 & 31  
T-10 N; R-5 W  
HOLMES COUNTY, OHIO

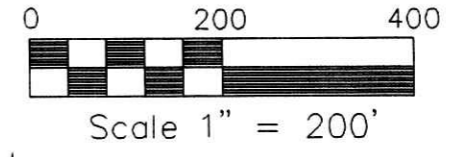


- IRON PIN FOUND
- 5/8" REBAR WITH I.D. CAP SET, I.D. CAP MARKED "BAKER 6938"
- STONE FOUND

REFERENCES:

- DEED VOL. 276 P. 649
- DEED VOL. 270 P. 164
- DEED VOL. 256 P. 772
- PLAT VOL. 15 P. 114
- PLAT VOL. 2 P. 224
- PLAT VOL. 13 P. 179
- PLAT VOL. 13 P. 197
- PLAT VOL. 10 P. 58
- PLAT VOL. 18 P. 319

BEARINGS FROM DEED VOL. 276 PAGE 649.

□ PROPOSED LOTS IN THE PROPOSED EAST HOLMES INDUSTRIAL PARK ALLOTMENT NO. 5

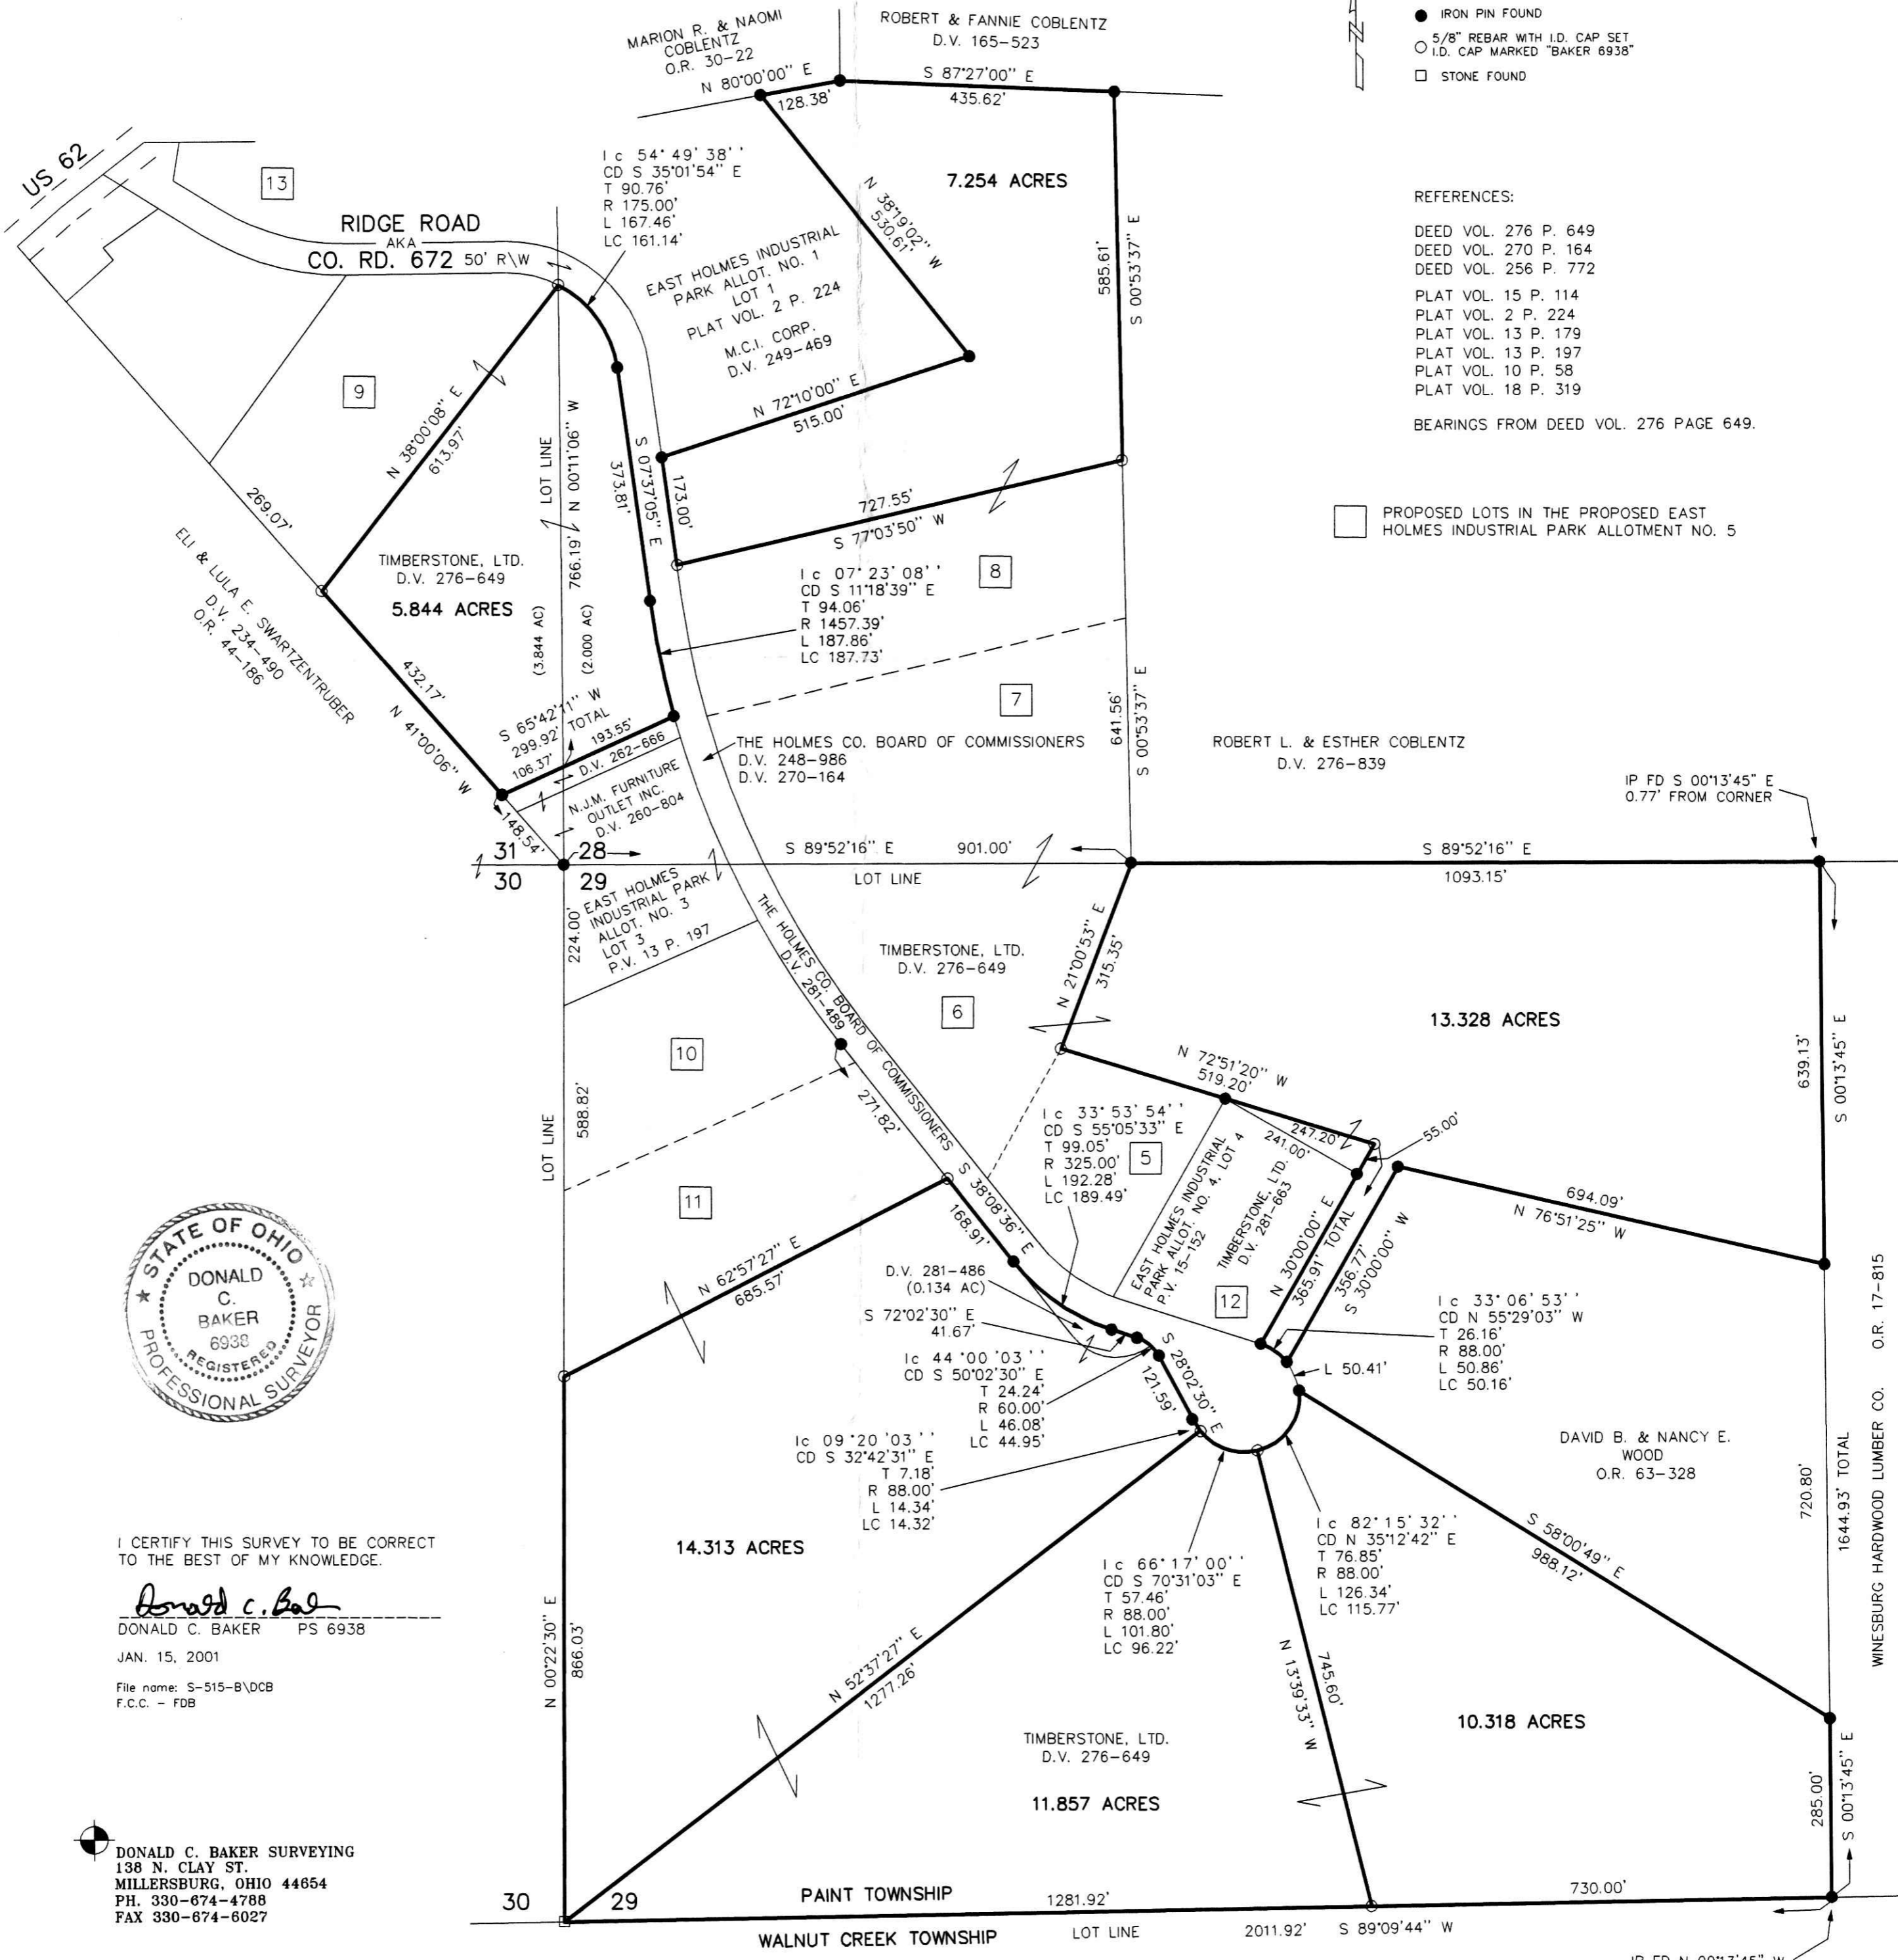

I CERTIFY THIS SURVEY TO BE CORRECT TO THE BEST OF MY KNOWLEDGE.

*Donald C. Baker*  
DONALD C. BAKER PS 6938  
JAN. 15, 2001  
File name: S-515-B\DCB  
F.C.C. - FDB

DONALD C. BAKER SURVEYING  
138 N. CLAY ST.  
MILLERSBURG, OHIO 44654  
PH. 330-674-4788  
FAX 330-674-6027

PLAT APPROVED

2/16/2001