


REFERENCES:
DEED VOL. 276 PAGE 927
DEED VOL. 174 PAGE 569
DEED VOL. 277 PAGE 123
O.R. VOL. 10 PAGE 111
PLAT VOL. 14 PAGE 650

BEARINGS FROM PLAT VOL. 14 PAGE 650


VILLAGE OF KILLBUCK
PART OF LOT 156
PART OF O.L. 1
HOLMES COUNTY, OHIO

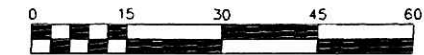

Scale 1" = 30'

- ▲ R.R. SPIKE FOUND
- IRON PIN FOUND
- 5/8" REBAR WITH I.D. CAP SET
I.D. CAP MARKED "BAKER 6938"

LINCOLN STREET 40'

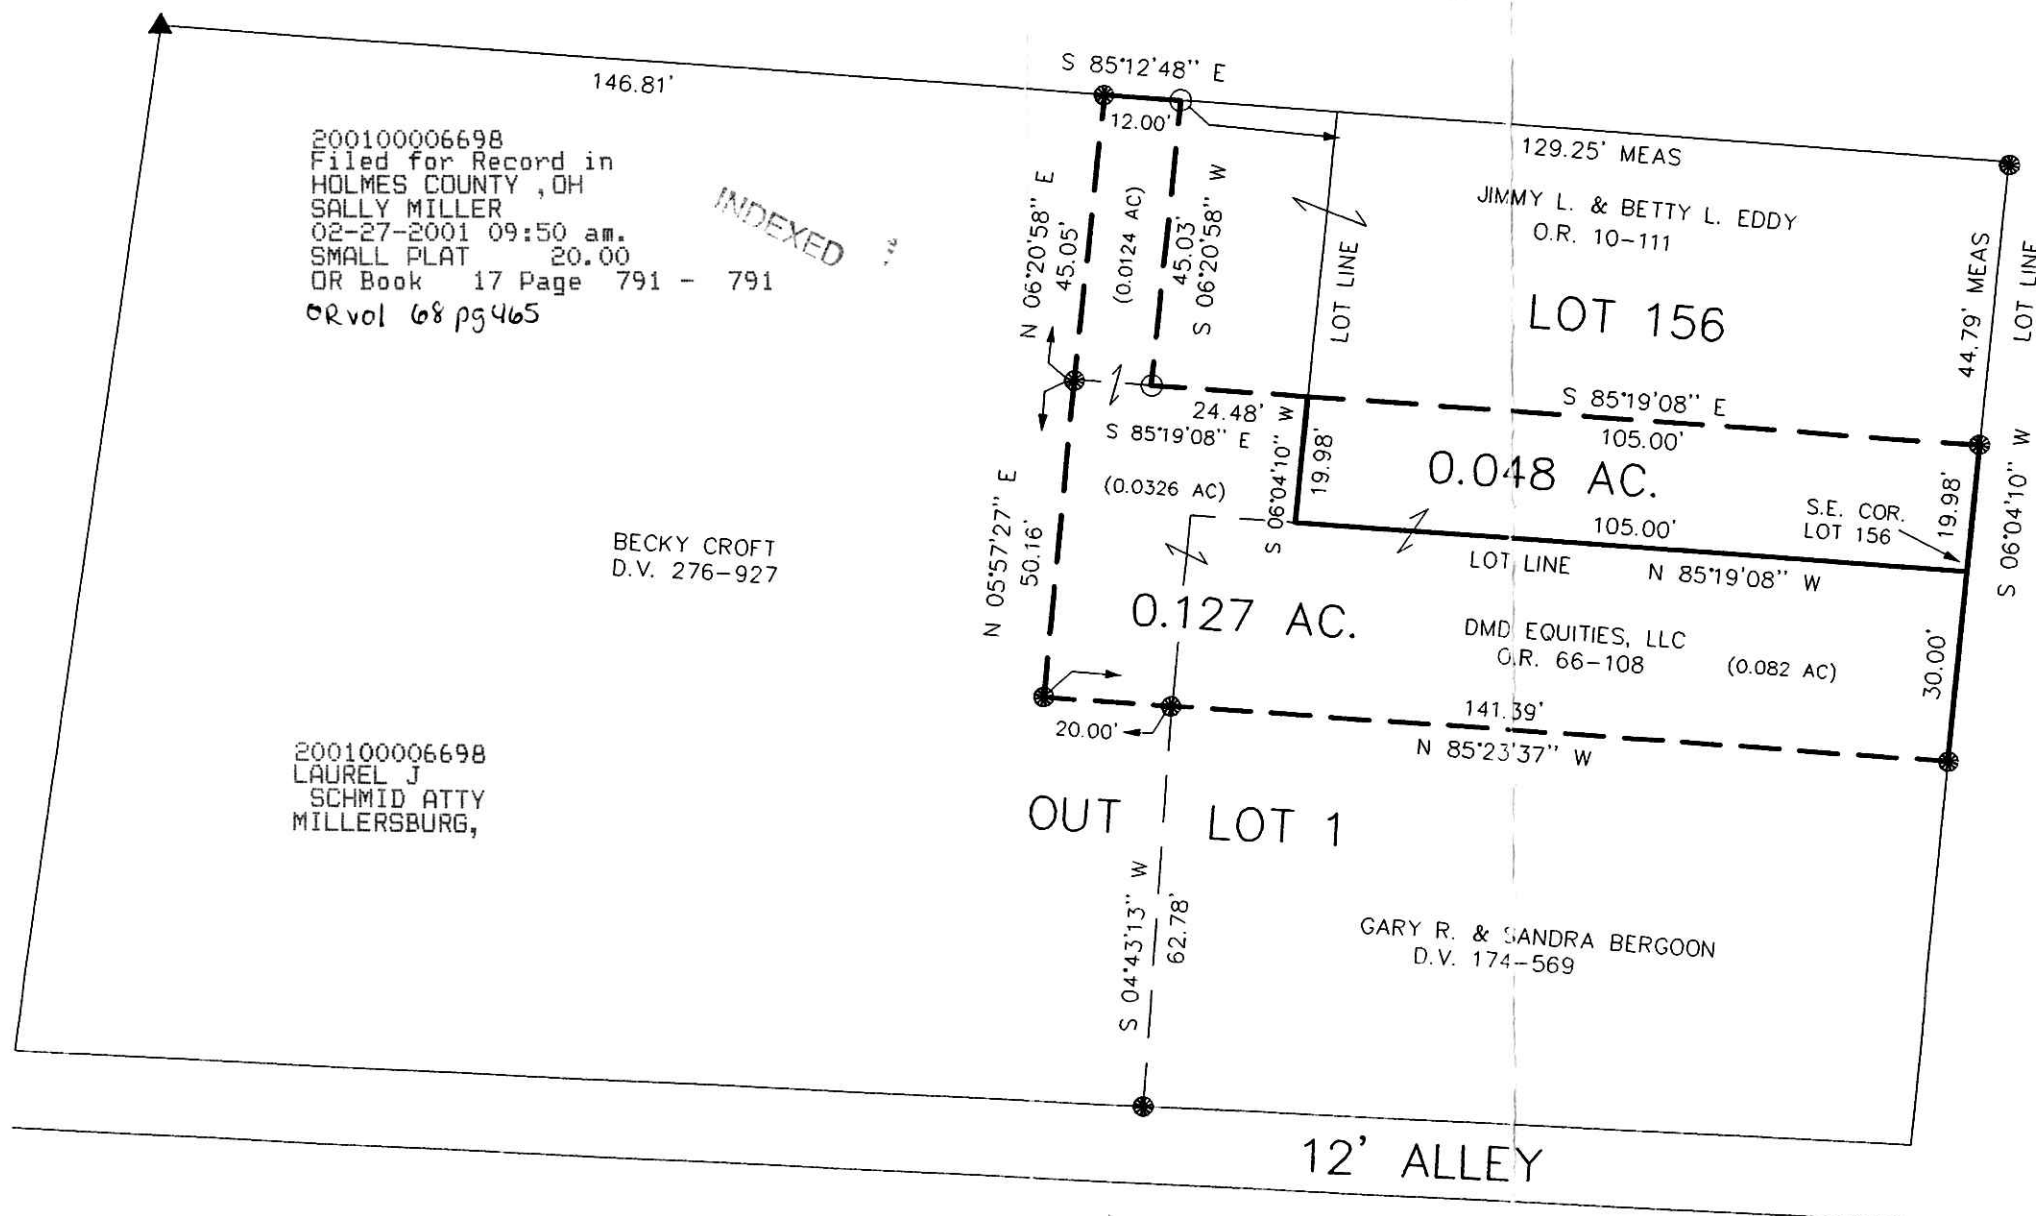

I CERTIFY THIS SURVEY TO BE CORRECT TO THE BEST OF MY KNOWLEDGE.

Jamie D. Darr
JAMIE D. DARR P.S. 7755

● DONALD C. BAKER SURVEYING
138 N. CLAY ST.
MILLERSBURG, OHIO 44654
PH. 330-674-4788
FAX 330-674-6027

JDD/ FCC DATE: JAN. 26, 2001
File name: C:\JOBS1\S-60-01

PLAT APPROVED

2/22/2001