

- IRON PIN FOUND
- 5/8" REBAR WITH I.D. CAP SET
I.D. CAP MARKED "BAKER 6938"

REFERENCES:

- DEED VOL. 240 PAGE 488
- DEED VOL. 193 PAGE 423
- PLAT VOL. 12 PAGE 268
- PLAT VOL. 12 PAGE 21
- PLAT VOL. 14 PAGE 648
- PLAT VOL. 8 PAGE 613

BEARINGS FROM PLAT VOL. 8 PAGE 613.

PAINT TOWNSHIP
3RD QTR., LOT4
T-10 N; R-5 W
HOLMES COUNTY, OHIO

200100006822
Filed for Record in
HOLMES COUNTY, OH
SALLY MILLER
03-05-2001 02:21 pm.
SMALL PLAT 20.00
OR Book 17 Page 801 - 801
OR vol 68 page 945

200100006822
PAUL A
MILLER LAW
MILLERSBURG,



I CERTIFY THIS SURVEY TO BE CORRECT
TO THE BEST OF MY KNOWLEDGE.

Donald C Baker
DONALD C. BAKER PS 6938

FEB. 6, 2001

File name: C:\JOBS\S-42-01
FDB/ F.C.C.




DONALD C. BAKER SURVEYING
138 N. CLAY ST.
MILLERSBURG, OHIO 44654
PH. 330-674-4788
FAX 330-674-6027

010044
APPROVED FOR TRANSFER ONLY
NO SUBDIVISION PLAT REQUIRED
(O.R.C. 711.001 & 711.131)
Lot(s) not for building unless
approved by Board of Health.
HOLMES CO. PLANNING COMM.

By *AK* Date *3/1/01*

PLAT APPROVED

3/2/2001 B

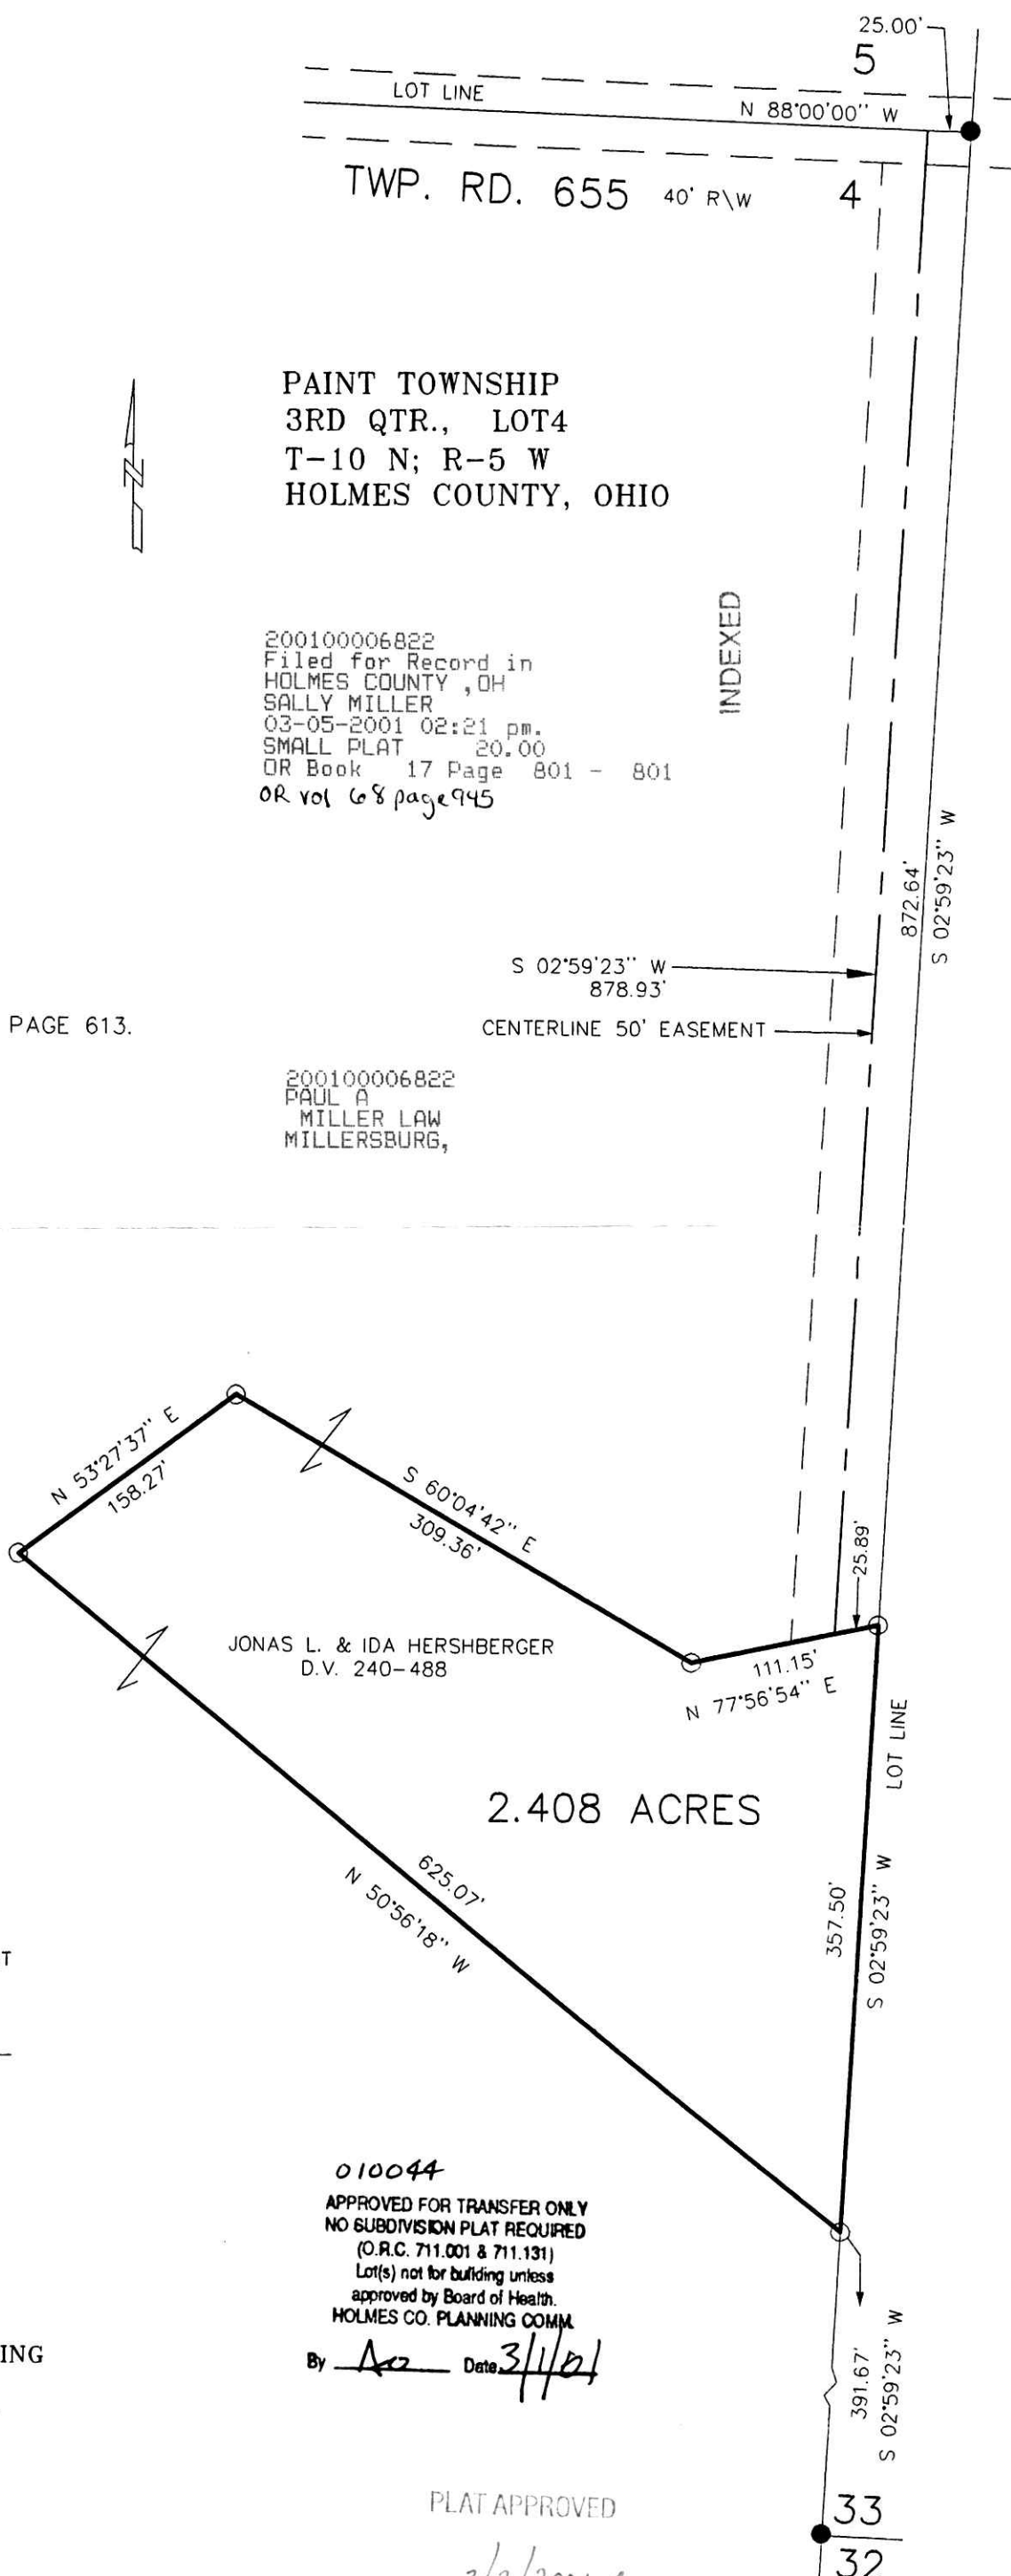

33
32