

REFERENCES:

DEED VOL. 184 P. 535
 DEED VOL. 271 P. 796
 DEED VOL. 234 P. 537
 DEED VOL. 75 P. 55 & 56
 DEED VOL. 268 P. 62
 DEED VOL. 266 P. 702
 DEED VOL. 276 P. 727
 DEED VOL. 276 P. 787
 DEED VOL. 221 P. 910
 DEED VOL. 230 P. 95
 DEED VOL. 244 P. 491


PLAT VOL. 16 P. 11
 PLAT VOL. 14 P. 773
 PLAT VOL. 16 P. 325
 PLAT VOL. 8 P. 401

BEARINGS FROM PLAT VOL. 16 PAGE 11.



LEGEND:

- IRON PIN FOUND
- 5/8" REBAR WITH I.D. CAP SET I.D. CAP MARKED "BAKER 6938"
- ▲ R.R. SPIKE FOUND

STEVEN J. &
 MARILYN D. YODER
 D.V. 244-491

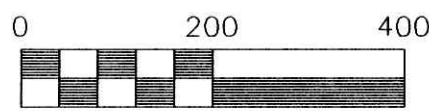

Scale 1" = 200'

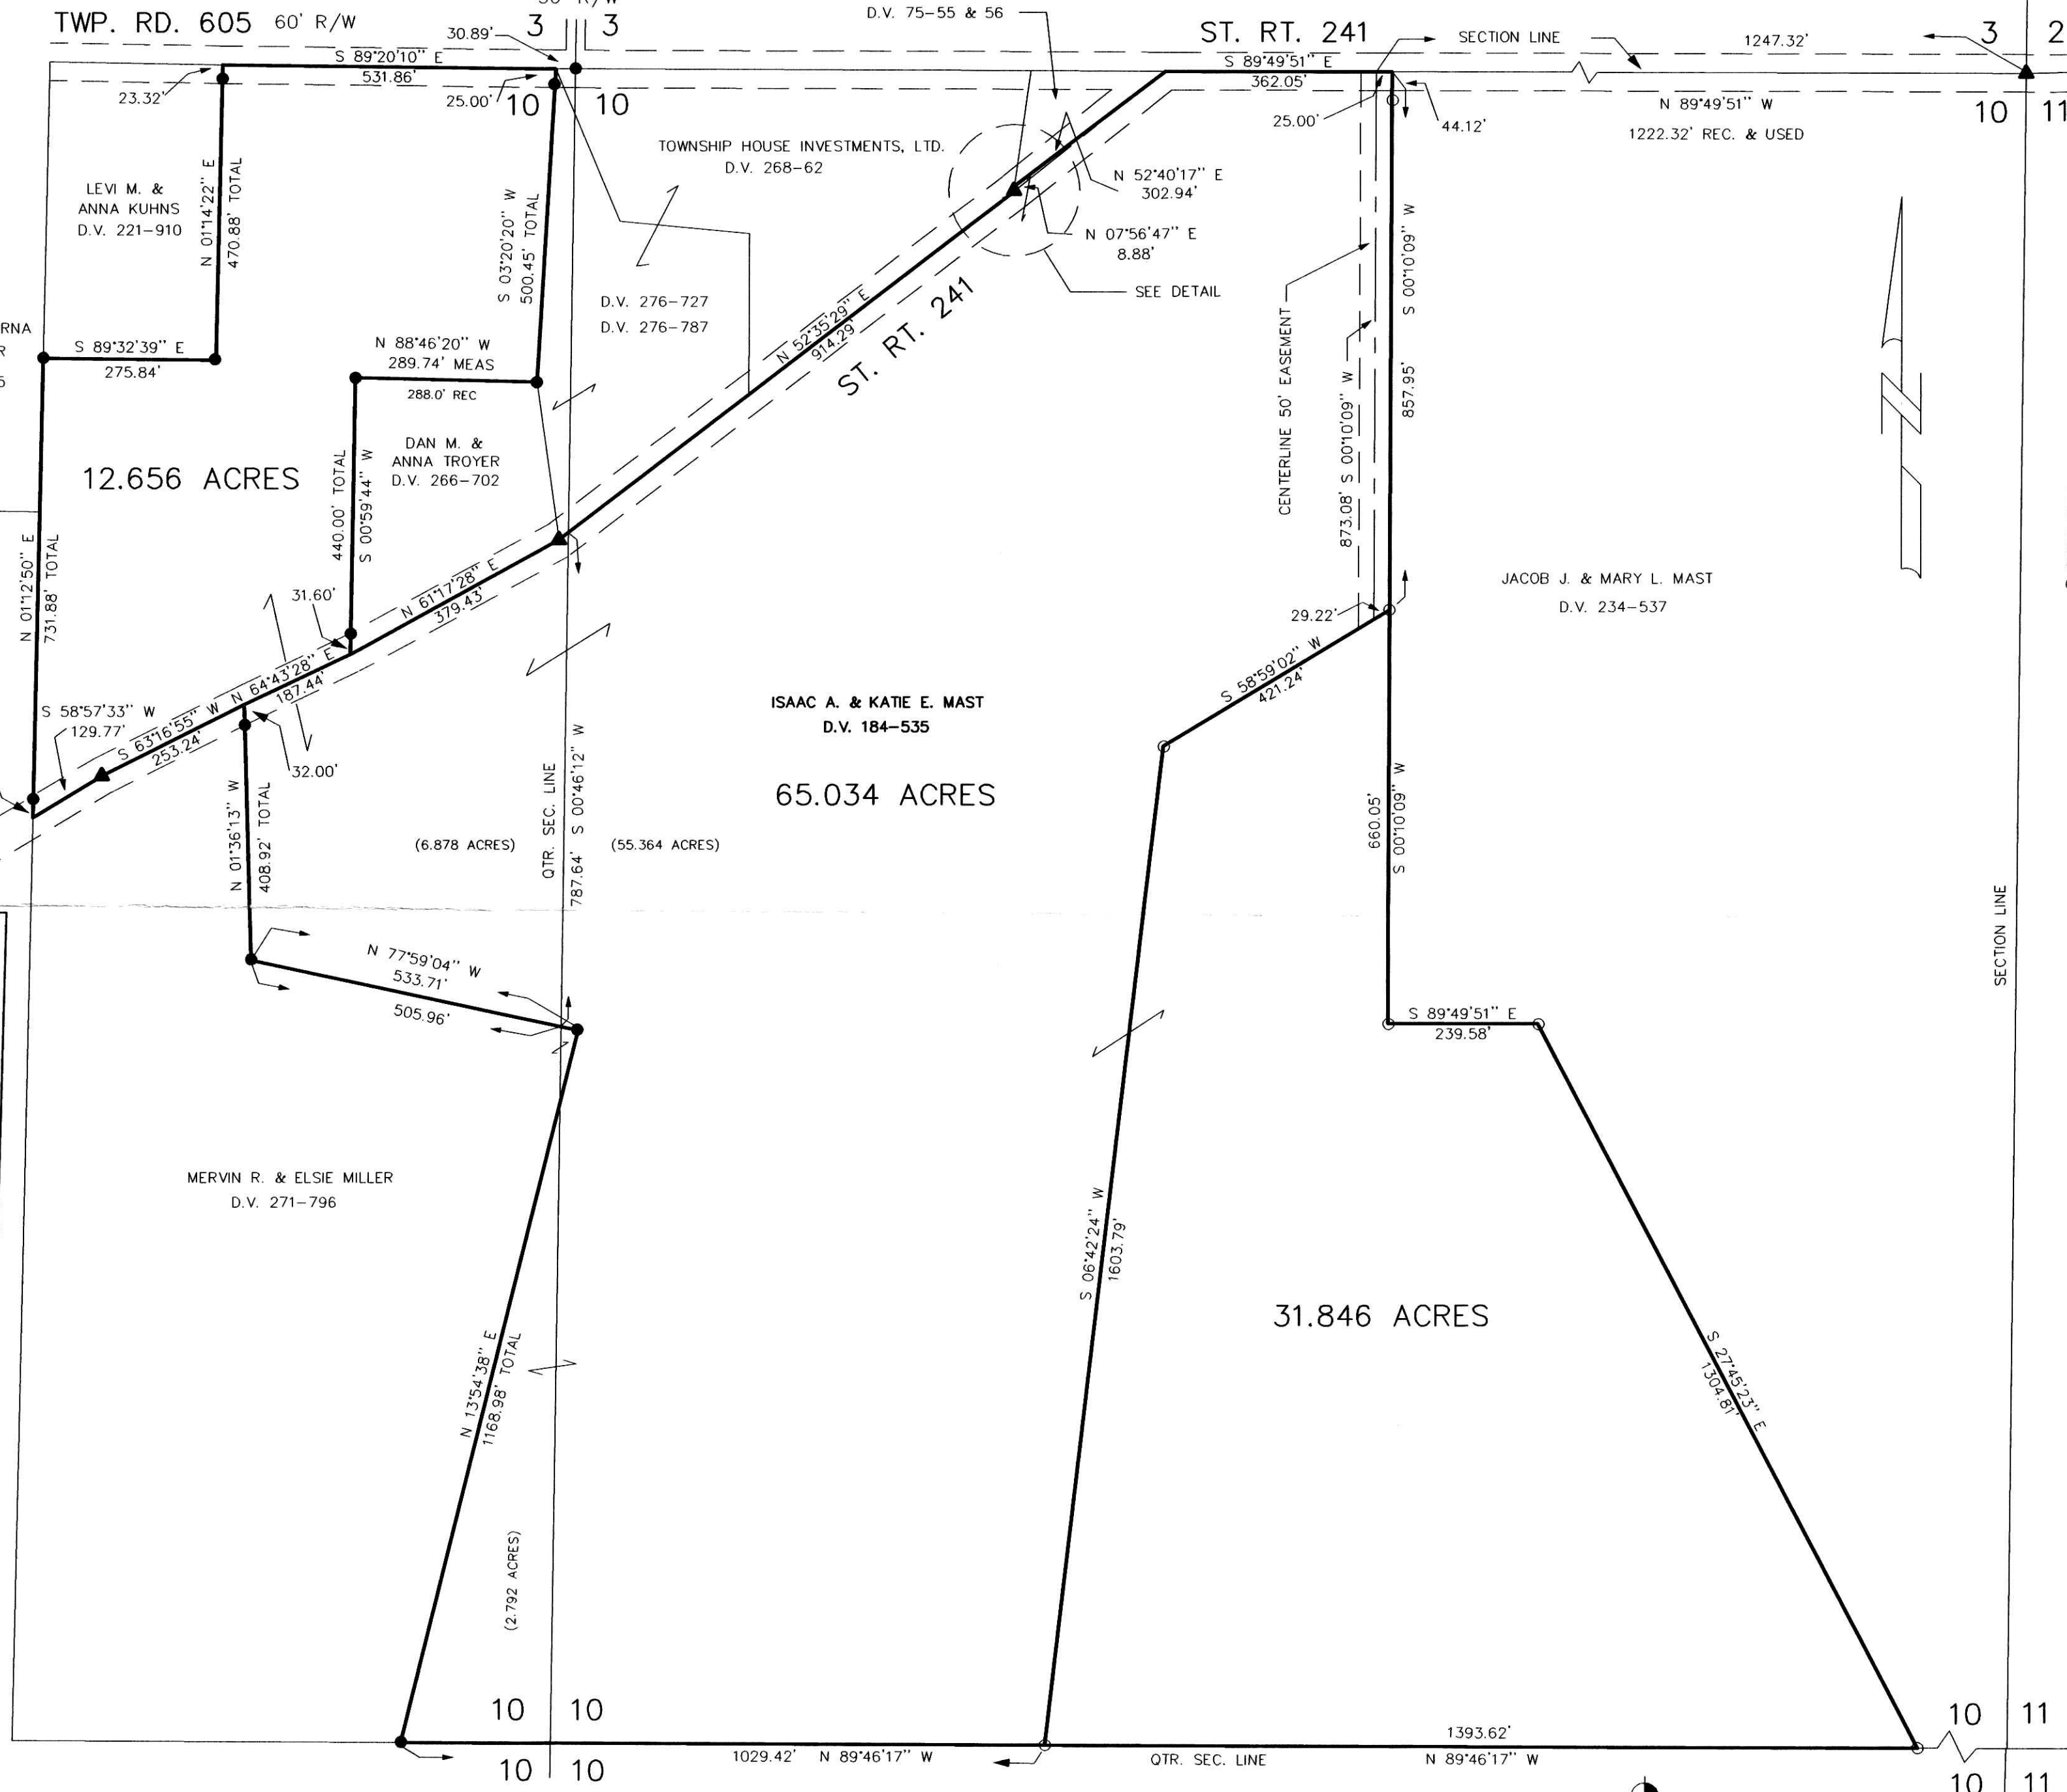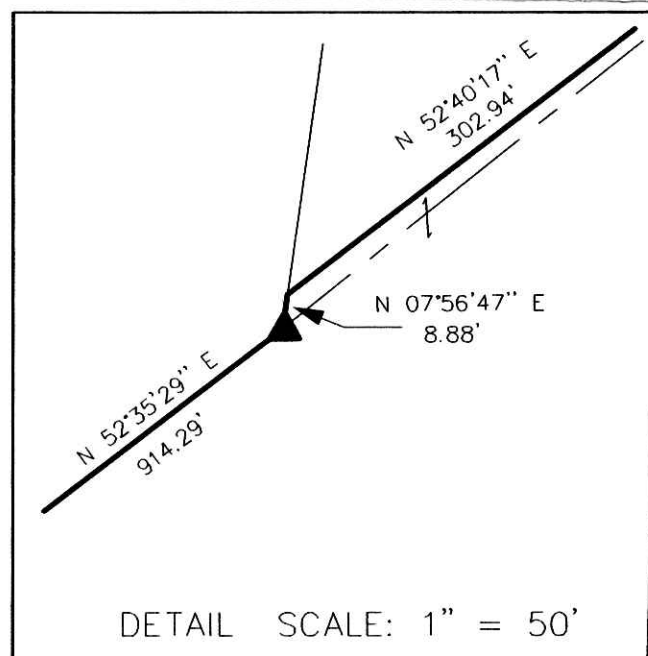

INDEXED

200100006878
 Filed for Record in
 HOLMES COUNTY, OH
 SALLY MILLER
 03-09-2001 02:24 pm
 PLAT MED 21.60
 OR Book 17 Page 803 - 803
 CR vol 17 pgs 803-805

200100006878
 PAUL A.
 MILLER ATTY
 MILLERSBURG,

010051
 APPROVED FOR TRANSFER ONLY
 NO SUBDIVISION PLAT REQUIRED
 (O.R.C. 711.001 & 711.131)
 Lots not for building unless
 approved by Board of Health
 HOLMES CO. PLANNING COMM.
 By AP Date 3/8/01



I CERTIFY THIS SURVEY TO BE CORRECT
 TO THE BEST OF MY KNOWLEDGE.

Donald C. Baker
 DONALD C. BAKER PS 6938

DATE: DECEMBER 15, 2000
 DATE: FEB. 15, 2001 REV.

DCB / F.C.C. - FDB/File name: C:\JOBS\5-793-00

DONALD C. BAKER SURVEYING
 138 N. CLAY ST.
 MILLERSBURG, OHIO 44654
 PH. 330-674-4788
 FAX 330-674-8027

PLAT APPROVED

3/9/2001