


PAIN TOWNSHIP  
4TH. QTR. LOT 3  
T-10 N; R-5 W  
HOLMES COUNTY, OHIO

SURVEY FOR: MARVIN MILLER

REFERENCES:

- DEED VOL. 189 PAGE 557
- DEED VOL. 260 PAGE 933
- DEED VOL. 276 PAGE 982
- DEED VOL. 245 PAGE 772
- PLAT VOL. 12 PAGE 355

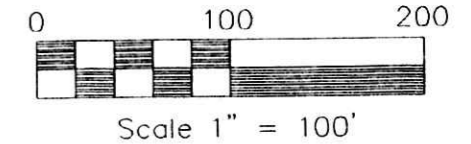


- ▲ R.R. SPIKE FOUND
- IRON PIN FOUND
- 5/8" REBAR WITH I.D. CAP SET. I.D. CAP MARKED "BAKER 6938"

NOTE: BOTH TRACTS TO BE TRANSFERRED TO MARVIN AND EDNA MILLER

200100006944  
 Filed for Record in  
 HOLMES COUNTY, OH  
 SALLY MILLER  
 03-13-2001 03:40 pm.  
 SMALL PLAT 20.00  
 DR Book 17 Page 809 - 809  
 or vol 69p 432

INDEXED

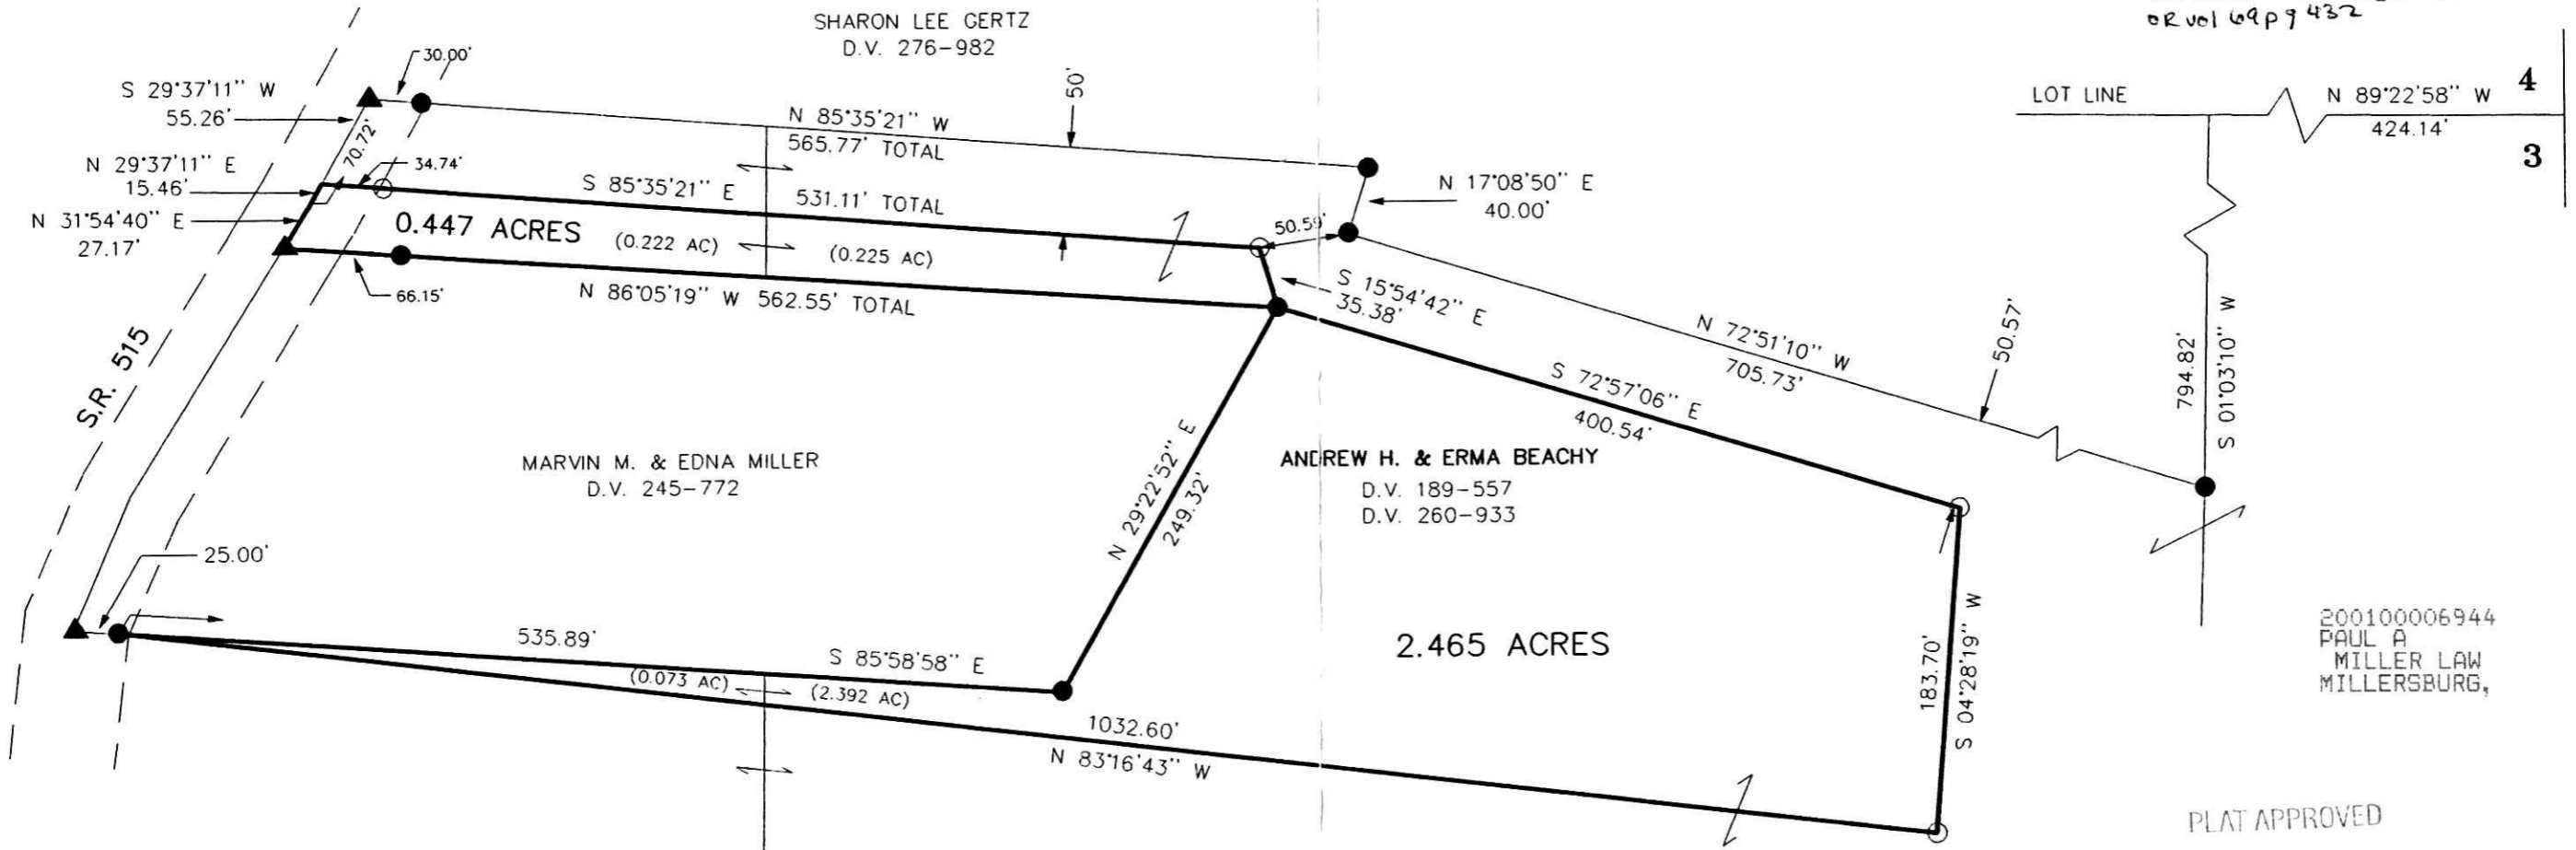


200100006944  
 PAUL A.  
 MILLER LAW  
 MILLERSBURG,

PLAT APPROVED  
 3/13/01 *sz*

I CERTIFY THIS SURVEY TO BE CORRECT TO THE BEST OF MY KNOWLEDGE.

*Donald C. Baker*  
 DONALD C. BAKER PS 6938

DEC. 26, 2000  
 File name: C:\JOBS\S-790-00  
 F.C.C. - FDB

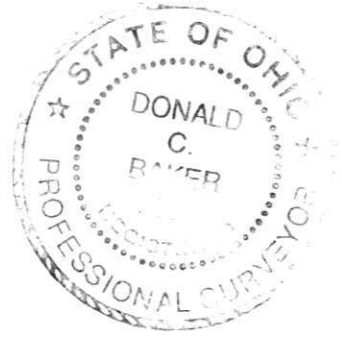

010059  
 APPROVED FOR TRANSFER ONLY  
 NO SUBDIVISION PLAT REQUIRED  
 (O.R.C. 711.001 & 711.131)  
 Lot(s) not for building unless  
 approved by Board of Health,  
 HOLMES CO. PLANNING COMM.  
 By *Do* Date *3/12/01*



DONALD C. BAKER SURVEYING  
 138 N. CLAY ST.  
 MILLERSBURG, OHIO 44654  
 PH. 330-674-4788  
 FAX 330-674-6027