


RIPLEY TOWNSHIP
 N.E. QTR. SECTION 2
 T-17N; R-14W
 HOLMES COUNTY, OHIO
 (SURVEYED FOR: JONAS KEIM)

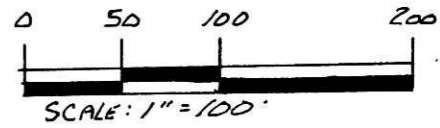


- STAKE FOUND
- IRON PIN FOUND
- 5/8" REBAR WITH I.D. CAP SET
I.D. CAP MARKED "BAKER 6938"

REFERENCES:

- DEED VOL. 242 PAGE 256
- " " 240 " 16
- " " 213 " 414
- PLAT VOL. 10 PAGE 548
- " " 8 " 764
- " " 12 " 50

BEARINGS FROM PLAT VOL. 12 PAGE 50.

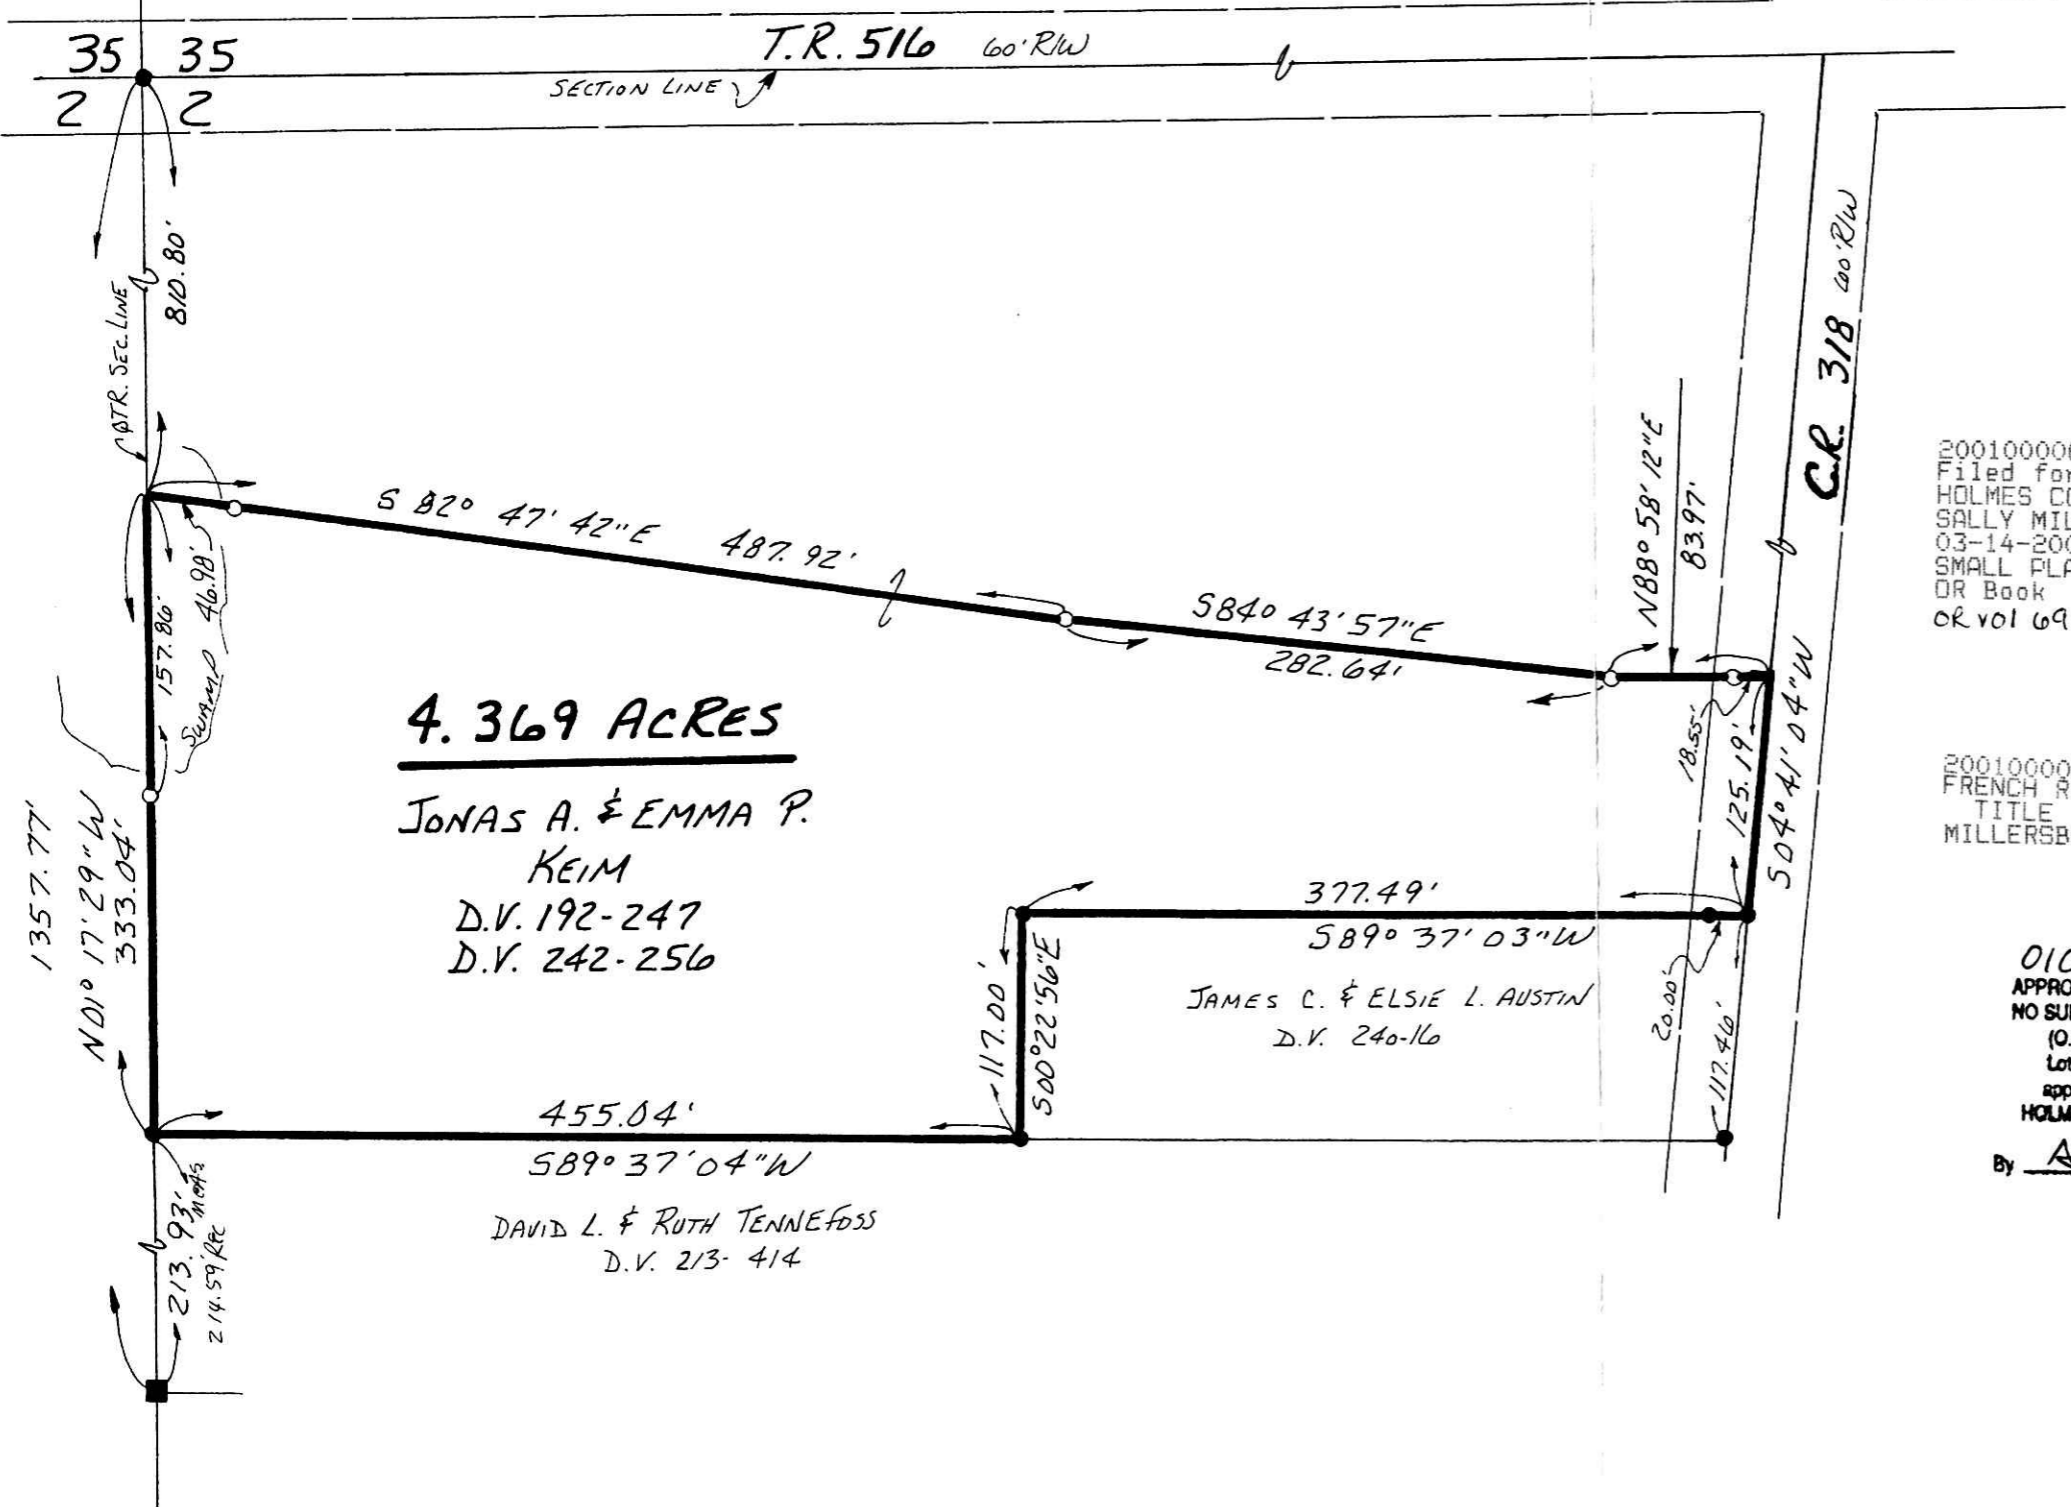

4.369 ACRES

JONAS A. & EMMA P.
 KEIM
 D.V. 192-247
 D.V. 242-256

JAMES C. & ELSIE L. AUSTIN
 D.V. 240-16

DAVID L. & RUTH TENNEFOSS
 D.V. 213-414

INDEXED

200100006970
 Filed for Record in
 HOLMES COUNTY, OH
 SALLY MILLER
 03-14-2001 02:31 pm
 SMALL PLAT 20.00
 OR Book 17 Page 810 - 810
 or vol 69 pg 563

200100006970
 FRENCH RIDGE
 TITLE
 MILLERSBURG,

010058
 APPROVED FOR TRANSFER ONLY
 NO SUBDIVISION PLAT REQUIRED
 (O.R.C. 711.001 & 711.131)
 Lot(s) not for building unless
 approved by Board of Health,
 HOLMES CO. PLANNING COMM.

By AD Date 3/12/01



I CERTIFY THIS SURVEY TO BE
 CORRECT TO THE BEST OF MY
 KNOWLEDGE.

Donald C. Baker
 DONALD C. BAKER P.S. 6938
 DONALD C. BAKER SURVEYING
 138 N. CLAY ST.
 MILLERSBURG, OHIO 44654
 PH. 330-674-4788

MARCH 6, 2001

#14301 M.L. DAVIS
 F.C. - F.D. BAKER

PLAT APPROVED

3/13/2001-b