


MECHANIC TOWNSHIP
S.E. & S.W. QTRS. SECTION 2
T-8N; R-7W
HOLMES COUNTY, OHIO
(SURVEYED FOR: ANTHONY N. MILLER ETAL)

200100007383
Filed for Record in
HOLMES COUNTY, OH
SALLY MILLER
04-05-2001 03:10 pm.
SMALL PLAT 20.00
OR Book 17 Page 841 - 841
OR vol 17 pg 447

INDEXED

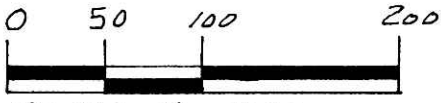


SCALE: 1" = 100'

- STONE FOUND
- IRON PIN FOUND


REFERENCES:

- DEED VOL. 237 PAGE 16
- " " 257 " 352
- " " 228 " 664
- " " 275 " 993
- " " 116 " 545
- " " 257 " 352
- " " 269 " 884

BEARINGS FROM PLAT VOL. 15 PAGE 57

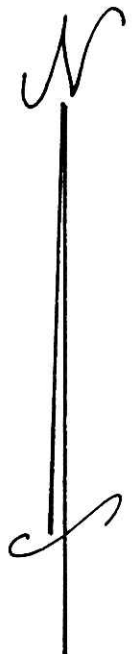

NOTE:
THE ORIGINAL GRANTOR OF THIS TRACT RESERVED UNTO HIMSELF THE JOINT USE OF THE EXISTING DRIVEWAY THROUGH AND ACROSS THE WEST PART OF SAID TRACT FOR INGRESS & EGRESS TO & FROM THE RESIDUE OF HIS LANDS AND BOTH THE GRANTOR AND THE GRANTEE ASSUME EQUAL SHARES IN THE MAINTENANCE OF SAID DRIVEWAY. SEE DEED VOL. 281 PAGE 534. NO WIDTH GIVEN.

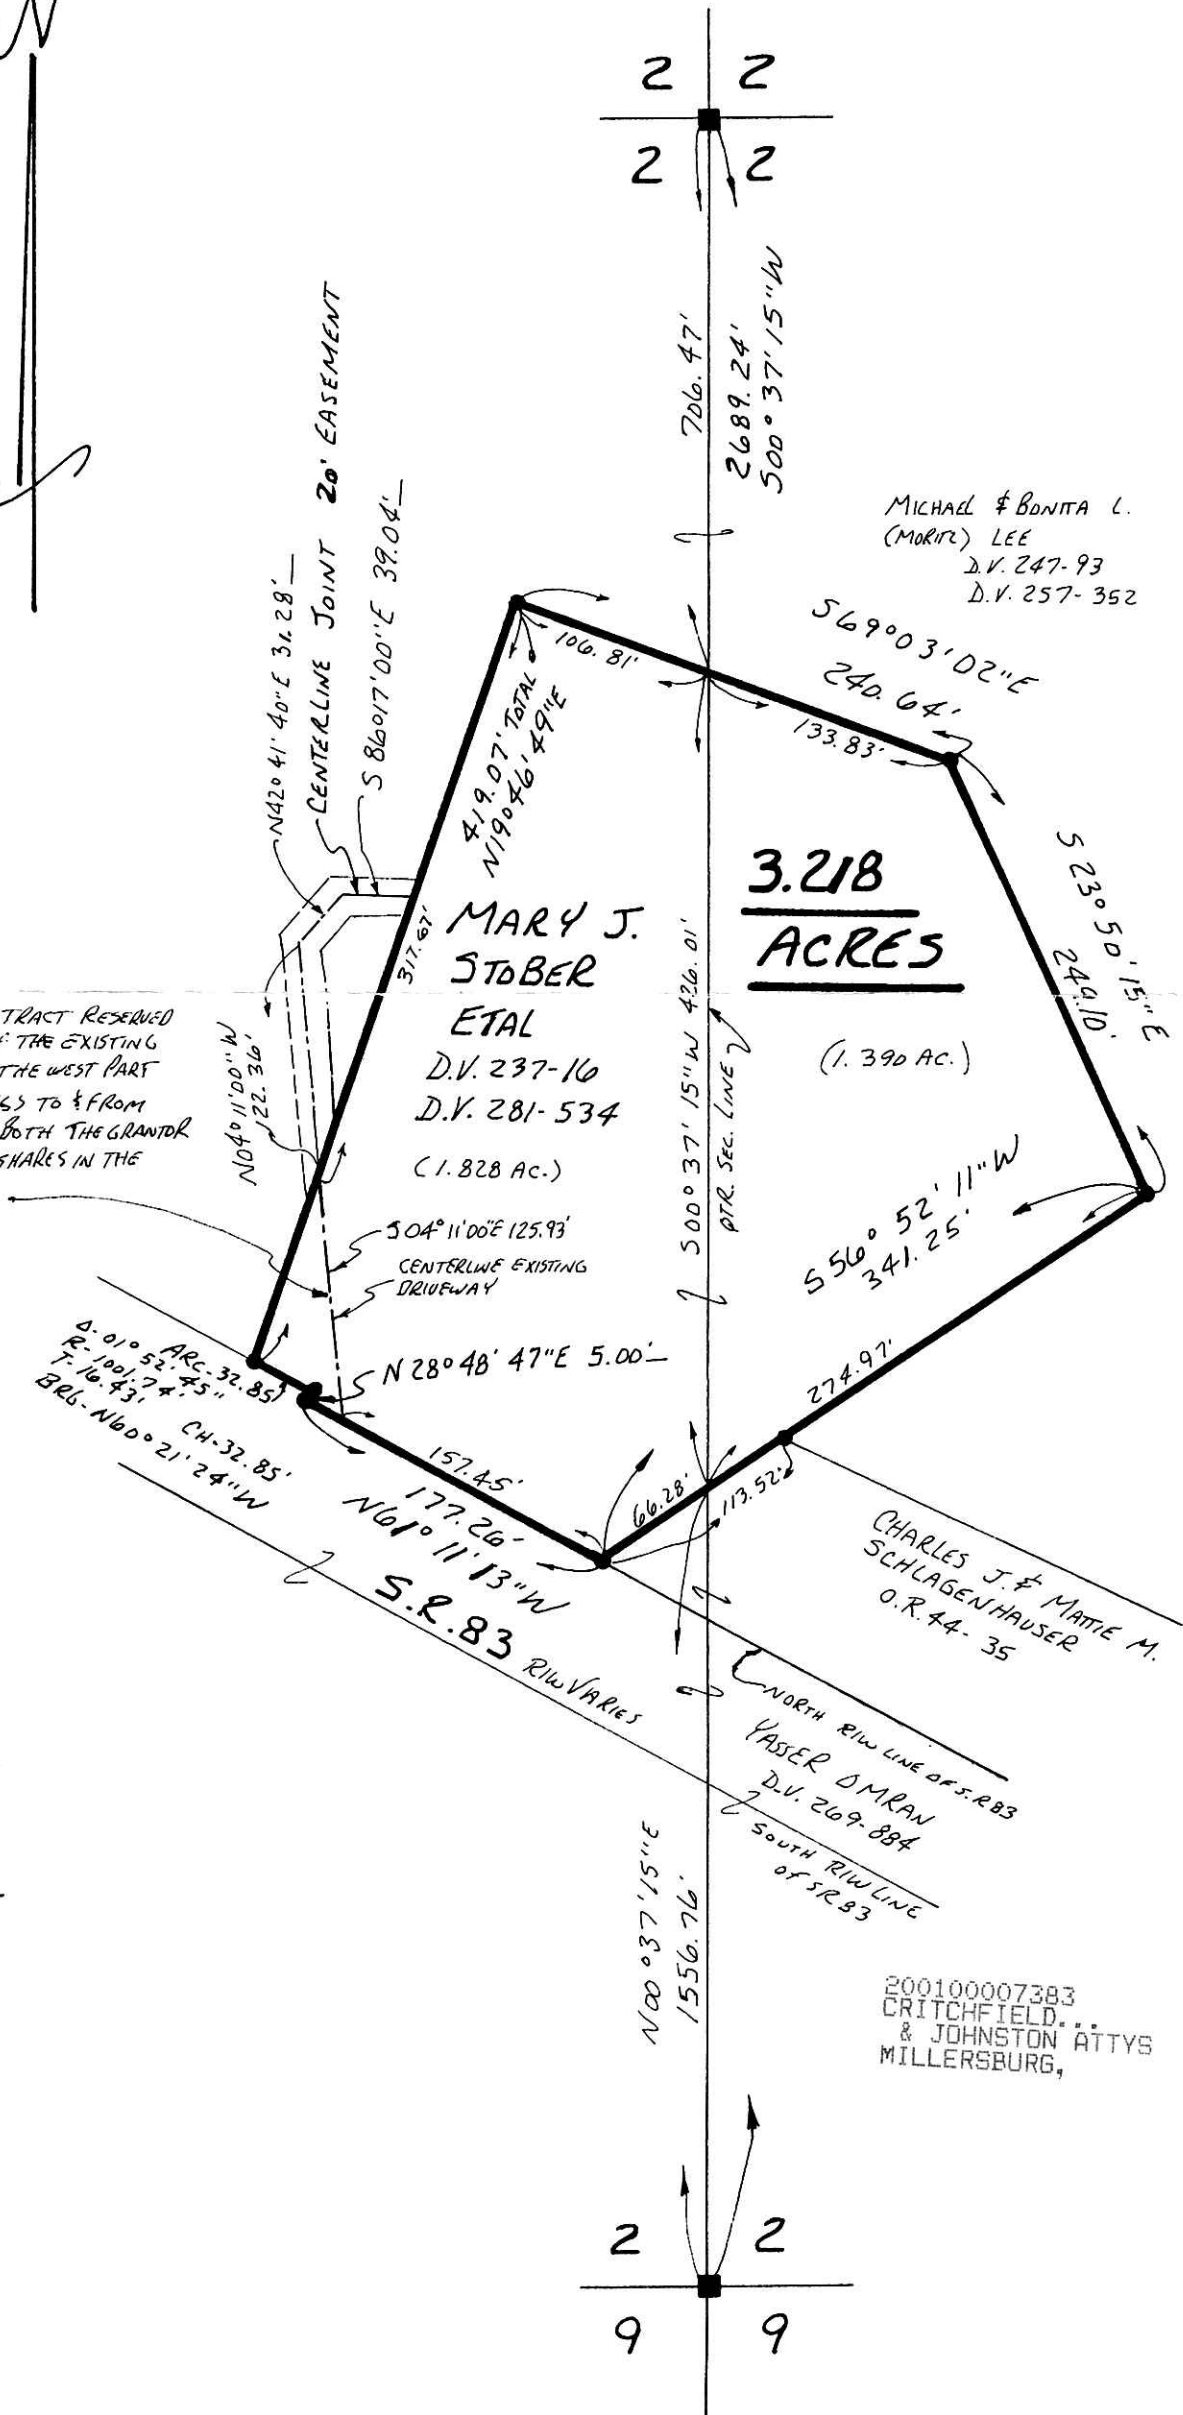

I CERTIFY THIS SURVEY TO BE CORRECT TO THE BEST OF MY KNOWLEDGE.

Donald C. Baker
DONALD C. BAKER P.S. 6938
DONALD C. BAKER SURVEYING
138 N. CLAY ST.
MILLERSBURG, OHIO 44654
PH. 330-674-4788

MARCH 9, 2001

#18001 - M.L. DAVIS
F.C.C. - F.D. BAKER

200100007383
CRITCHFIELD, ...
& JOHNSTON ATTYS
MILLERSBURG,

4/3/01 ag