


PART OF LOTS 13,14,15 & 16
KUNZLI'S SUBDIVISION
PLAT VOL. 1 PAGE 98


PAINT TOWNSHIP
3RD. QTR., LOT 39
T-10 N; R-4 W
HOLMES COUNTY, OHIO

010079
010080
APPROVED FOR TRANSFER ONLY
NO SUBDIVISION PLAT REQUIRED
(O.R.C. 711.001 & 711.131)
Lot(s) not for building unless
approved by Board of Health.
HOLMES CO. PLANNING COMM.
By AD Date 4/5/01

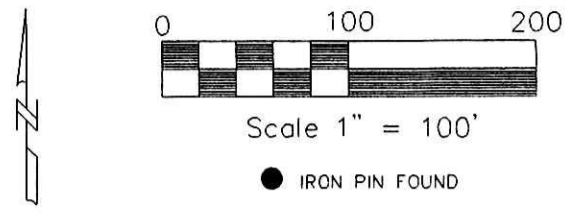

- REFERENCES:
DEED VOL. 220 PAGE 182
DEED VOL. 219 PAGE 542
DEED VOL. 89 PAGE 104
PLAT VOL. 6 PAGE 173
PLAT VOL. 10 PAGE 125
PLAT VOL. 7 PAGE 259
PLAT VOL. 1 PAGE 98

BEARINGS FROM PLAT VOL. 1 PAGE 98.

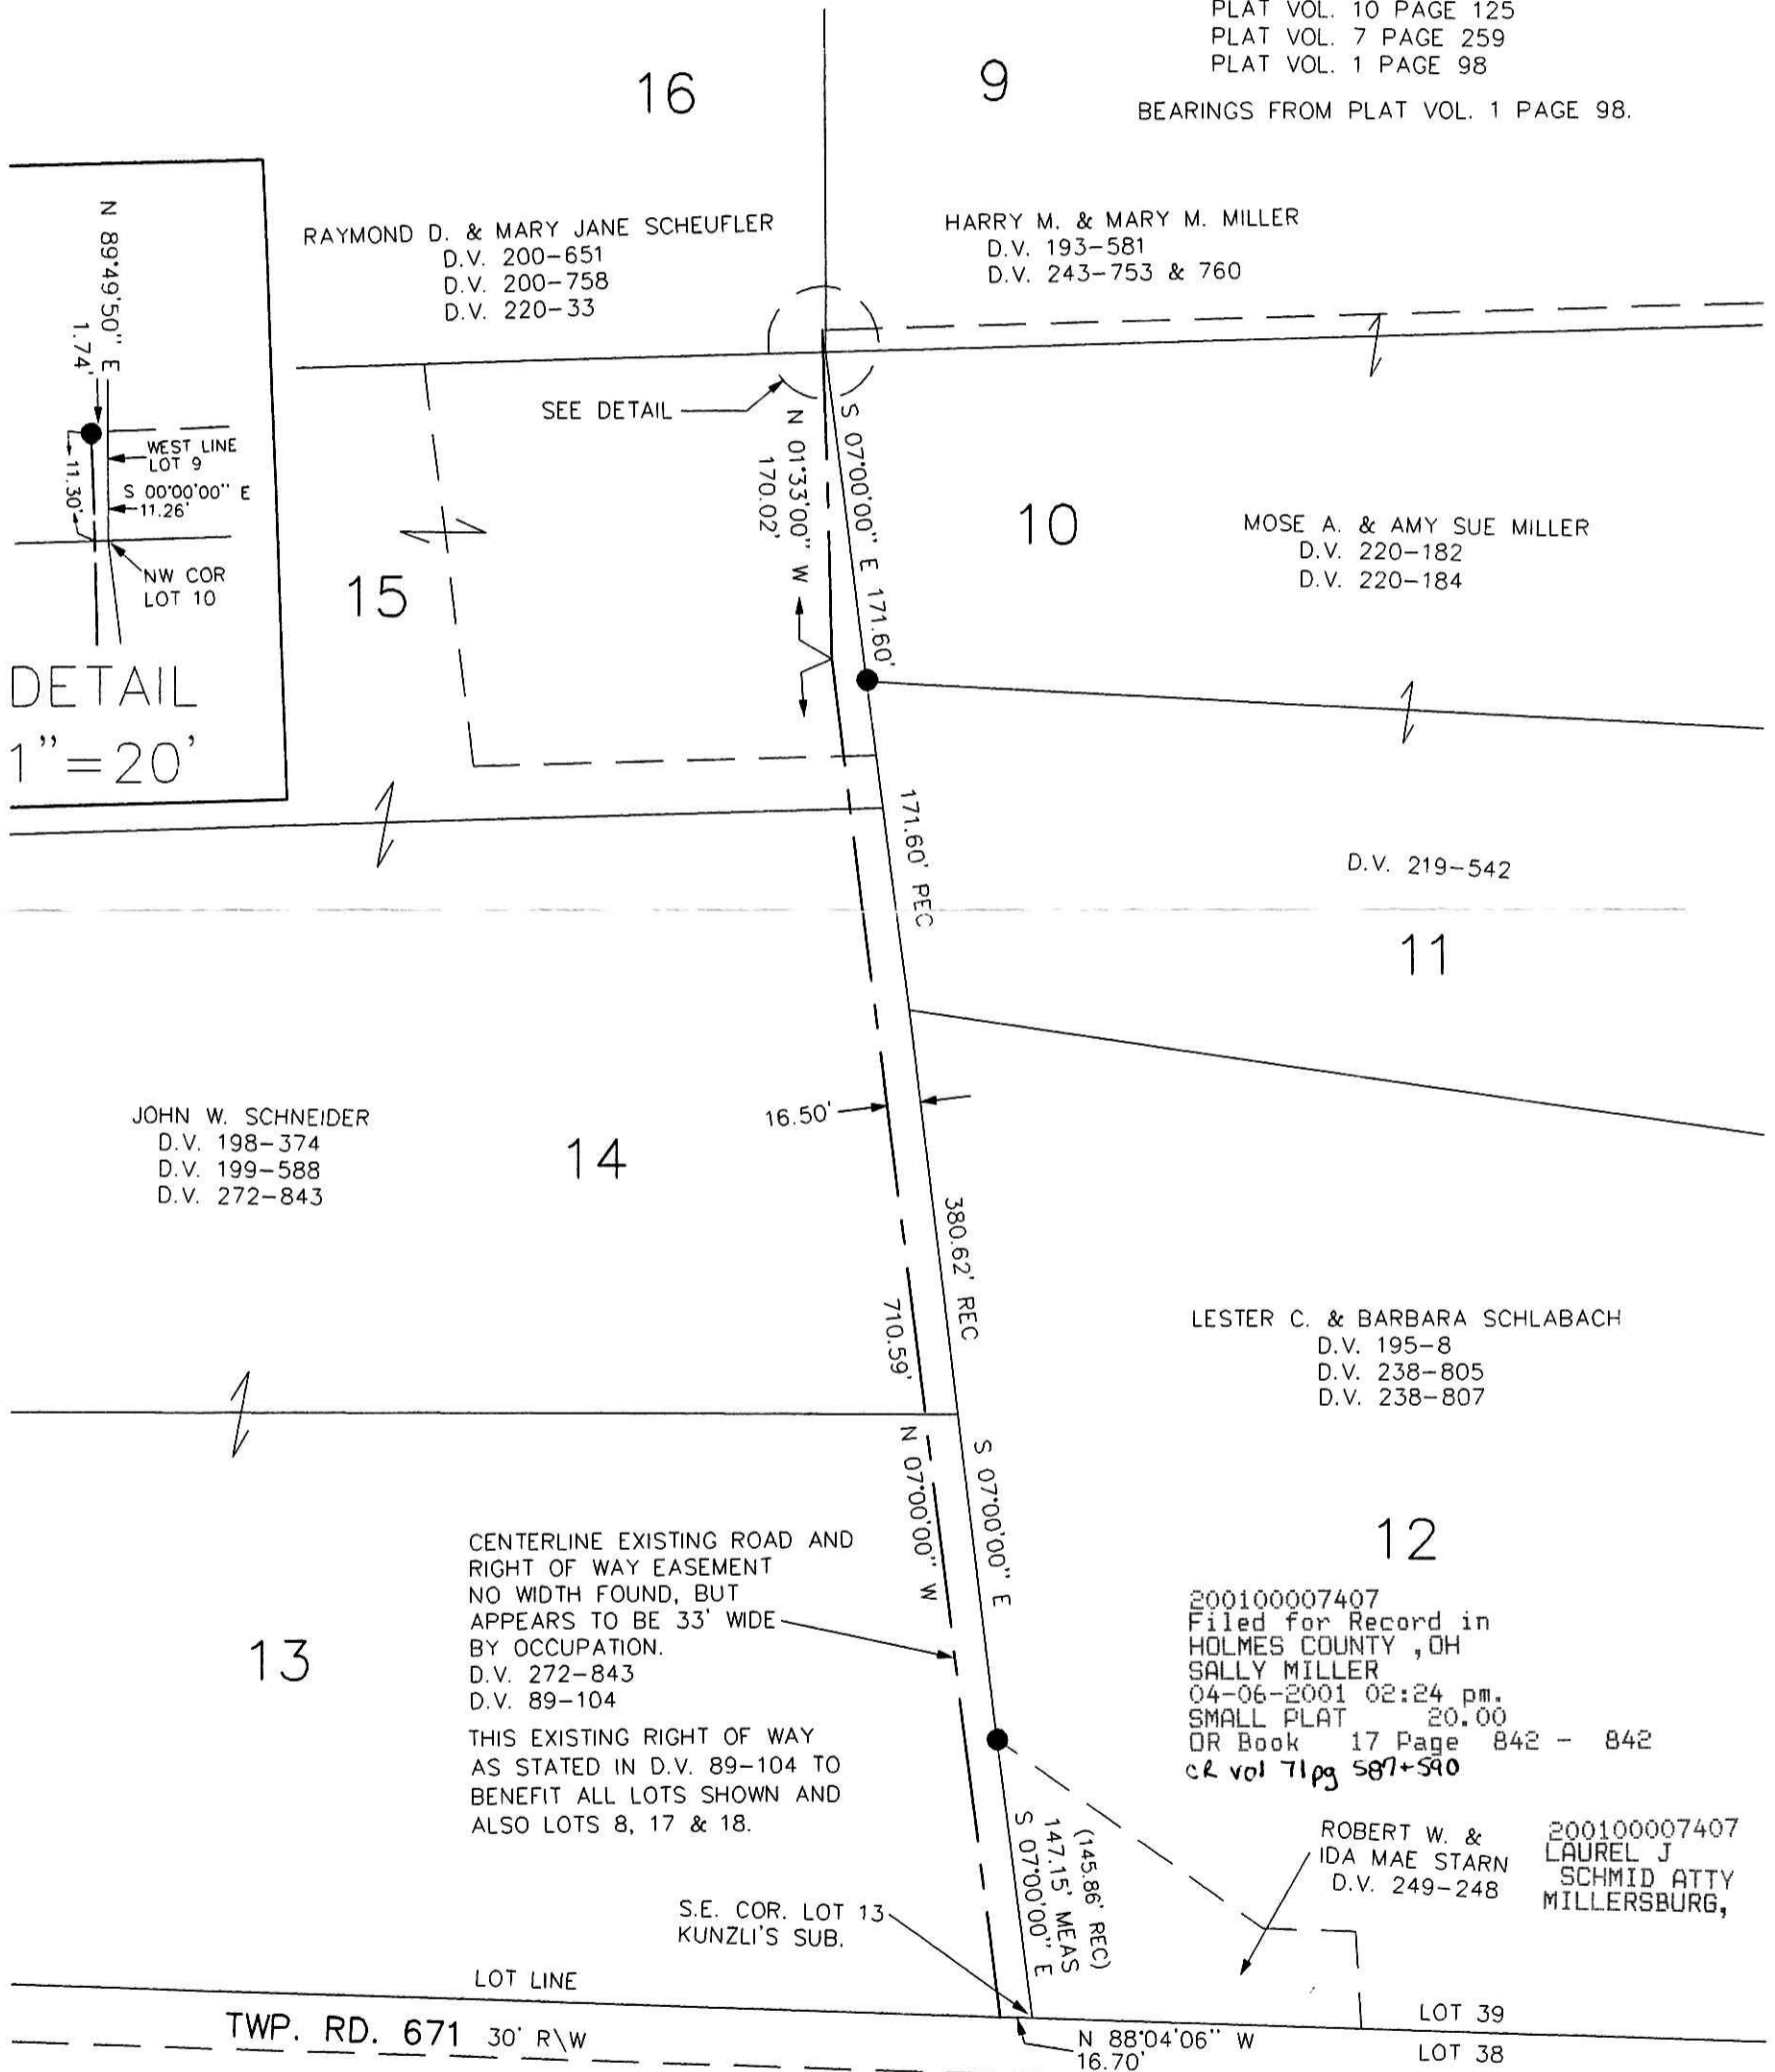

DONALD C. BAKER SURVEYING
138 N. CLAY ST.
MILLERSBURG, OHIO 44654
PH. 330-674-4788
FAX 330-674-6027



I CERTIFY THIS SURVEY TO BE CORRECT
TO THE BEST OF MY KNOWLEDGE.

Donald C. Baker
DONALD C. BAKER PS 6938

MARCH 16, 2001
FDB / F.C.C. S-146-01

PLAT APPROVED

Holmes Co