



SCALE: 1" = 60'

- ▲ R.R. SPIKE FOUND
- IRON PIN FOUND
- △ R.R. SPIKE SET
- 5/8" RE BAR WITH I.D. CAP SET
- I.D. CAP MARKED "BAKER 6938"

INDEXED

CLARK TOWNSHIP  
S.E. QTR. SECTION 4  
T-8N; R-4W  
HOLMES COUNTY, OHIO

200100007423  
THOMAS D  
GINDLESBERGER ATTY  
MILLERSBURG,

REFERENCES:

DEED VOL. 251 PAGE 627  
" " 167 " 146

O.R. VOL. 1 PAGE 28  
" " 49 " 424

BEARINGS FROM PLAT VOL. 10 PAGE 516


200100007423  
Filed for Record in  
HOLMES COUNTY, OH  
SALLY MILLER  
04-09-2001 11:20 am.  
SMALL PLAT 20.00  
OR Book 17 Page 843 - 843  
or vol 17 pg 843



010078  
APPROVED FOR TRANSFER ONLY  
NO SUBDIVISION PLAT REQUIRED  
(O.R.C. 711.001 & 711.131)  
Lot(s) not for building unless  
approved by Board of Health.  
HOLMES CO. PLANNING COMM.  
By AS Date 4/5/01

I CERTIFY THIS SURVEY TO BE CORRECT  
TO THE BEST OF MY KNOWLEDGE.  
Donald C. Baker  
DONALD C. BAKER PS. 6938  
DONALD C. BAKER SURVEYING  
138 N. CLAY ST.  
MILLERSBURG, OHIO 44654 PH. 330-674-4788  
MARCH 26, 2001

# 1501 - M.I. DAVIS  
FCC - F.D. BAKER

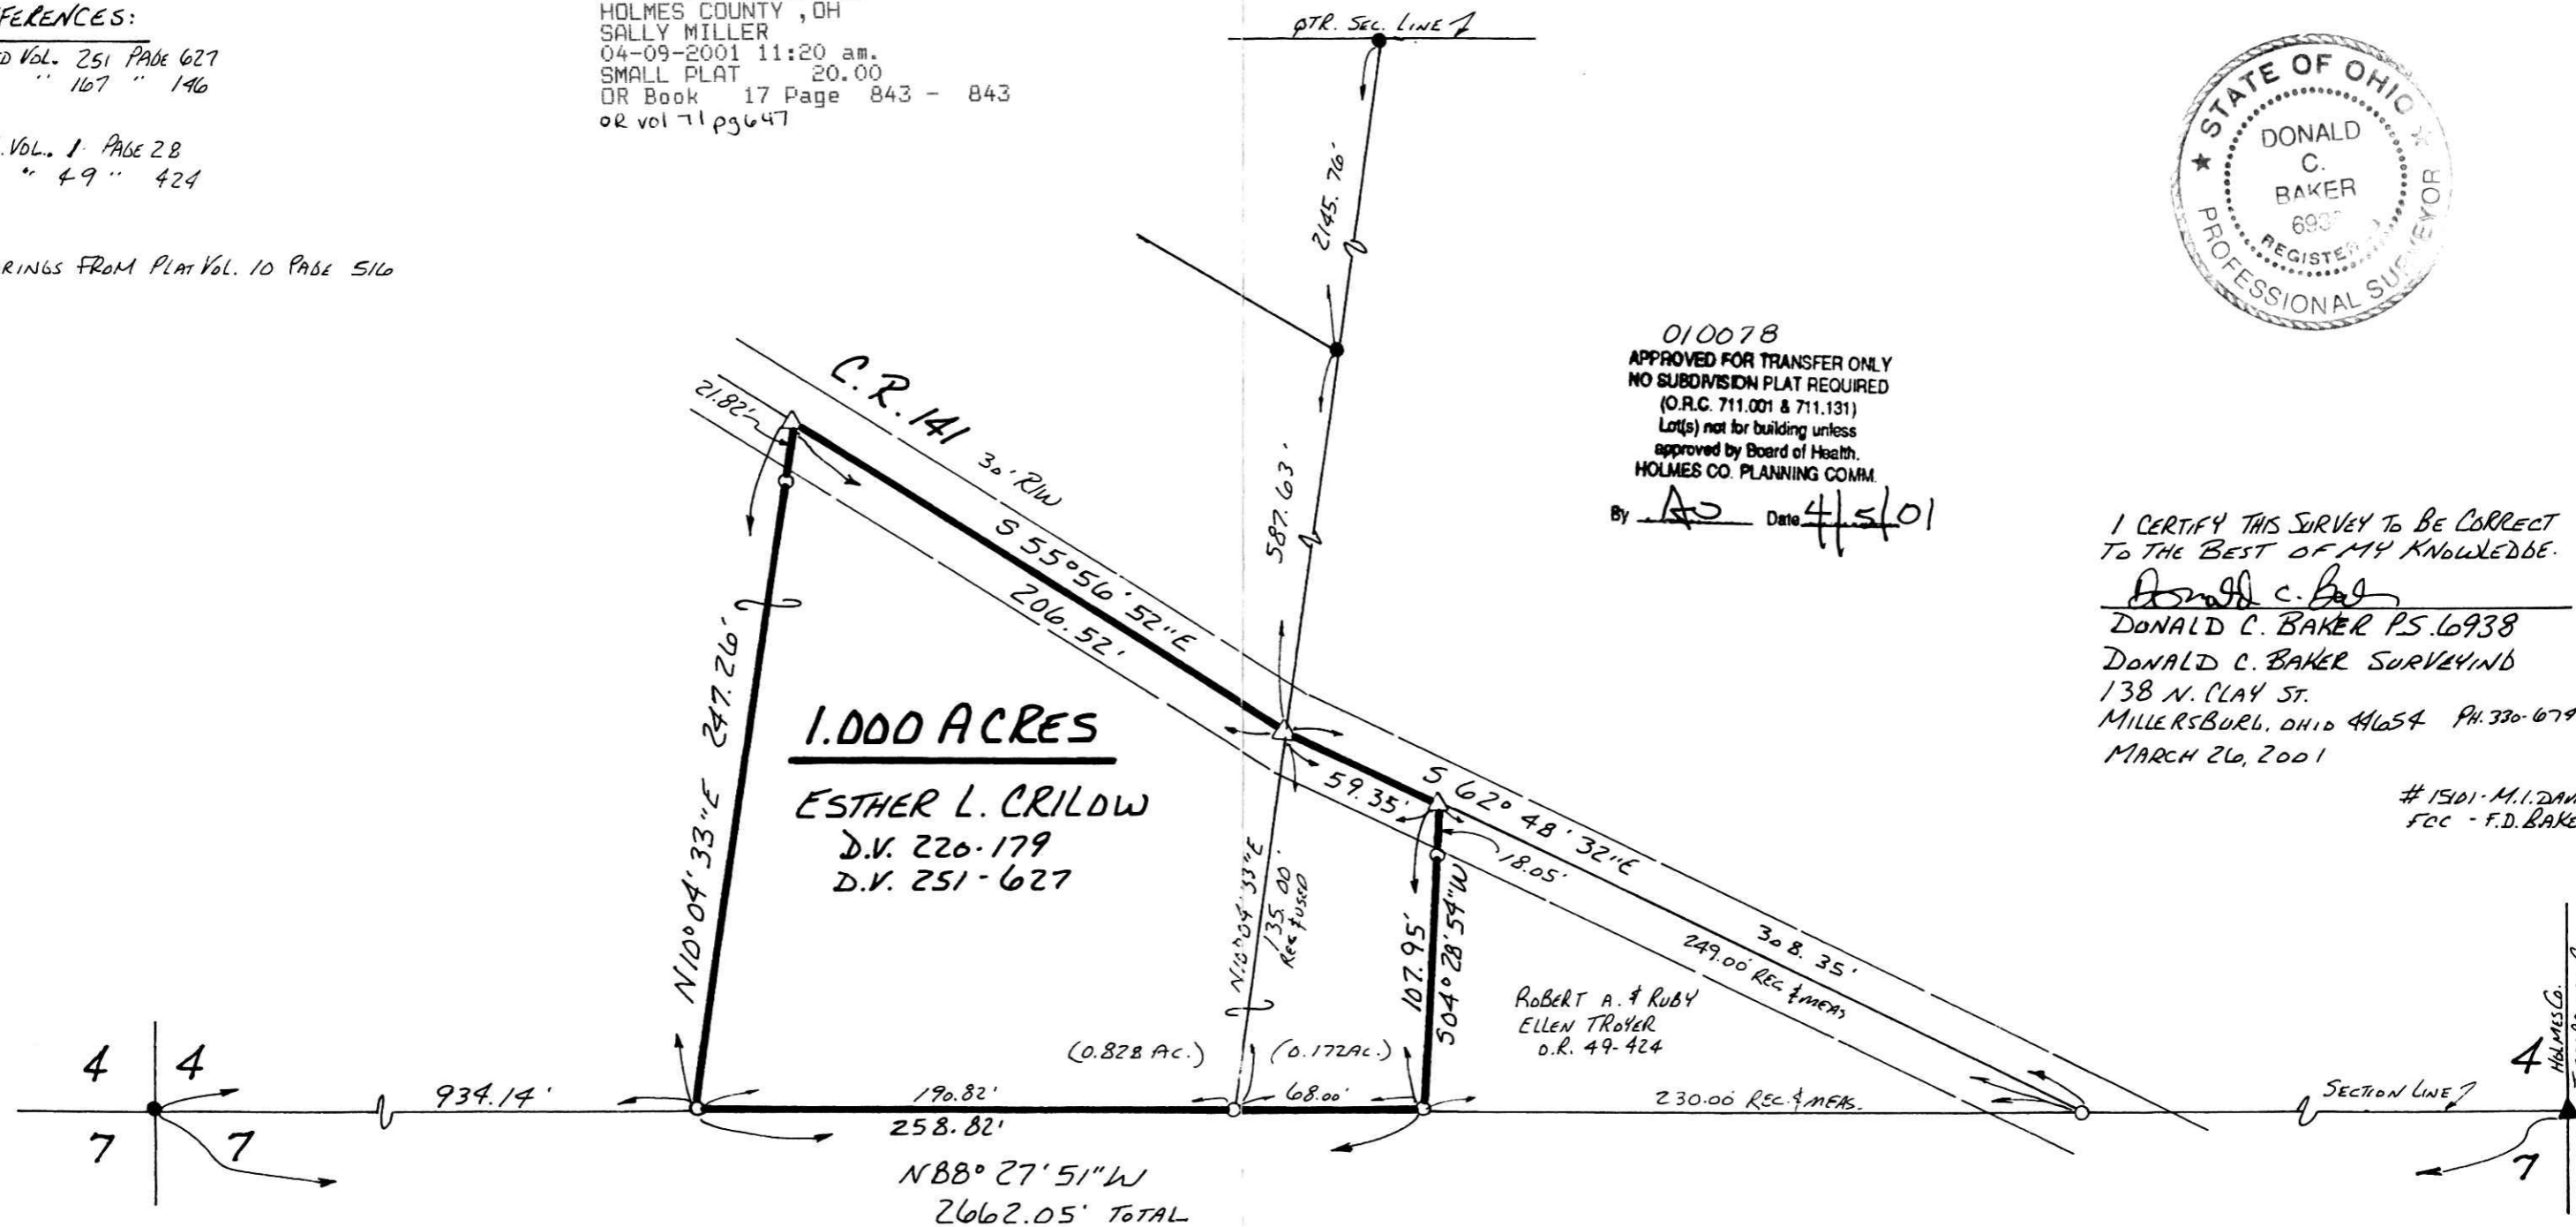

PLAT APPROVED

4/6/2001 B