


CLARK TOWNSHIP  
N.E. QTR. SECTION 2  
T-8 N; R-5 W  
HOLMES COUNTY, OHIO

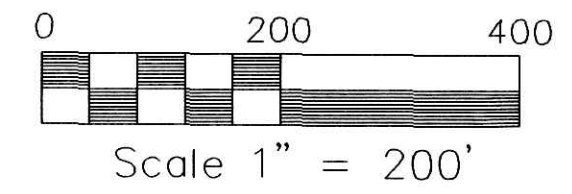

- IRON PIN FOUND
- 5/8" REBAR WITH I.D. CAP SET  
I.D. CAP MARKED "BAKER 6938"
- STONE FOUND
- △ R.R. SPIKE SET
- ▲ P.K. NAIL SET

REFERENCES:

- DEED VOL. 182 P. 836
  - DEED VOL. 176 P. 357
  - DEED VOL. 158 P. 145
  - DEED VOL. 216 P. 224
  - O.R. VOL. 37 P. 465
  - PLAT VOL. 7 P. 216
  - PLAT VOL. 5 P. 71
  - PLAT VOL. 10 P. 851
- BEARINGS FROM DEED VOL. 182 PAGE 836

SURVEYED FOR PAUL N. & KATIE MILLER

200100007440  
 Filed for Record in  
 HOLMES COUNTY, OH  
 SALLY MILLER  
 04-10-2001 09:08 am.  
 PLAT MED 21.60  
 OR Book 17 Page 844 - 844  
 OR vol 17 pg 715

INDEXED



200100007440  
 MILLER &  
 MAST ATTYS  
 MILLERSBURG,


I CERTIFY THIS SURVEY TO BE CORRECT TO THE BEST OF MY KNOWLEDGE.

*Donald C. Baker*  
 DONALD C. BAKER PS 6938

DATE: FEB. 19, 2001

F.C.C. - FDB  
 File name: C:\JOBS\S-15-01

● DONALD C. BAKER SURVEYING  
 138 N. CLAY ST.  
 MILLERSBURG, OHIO 44654  
 PH. 330-674-4788  
 FAX 330-674-6027

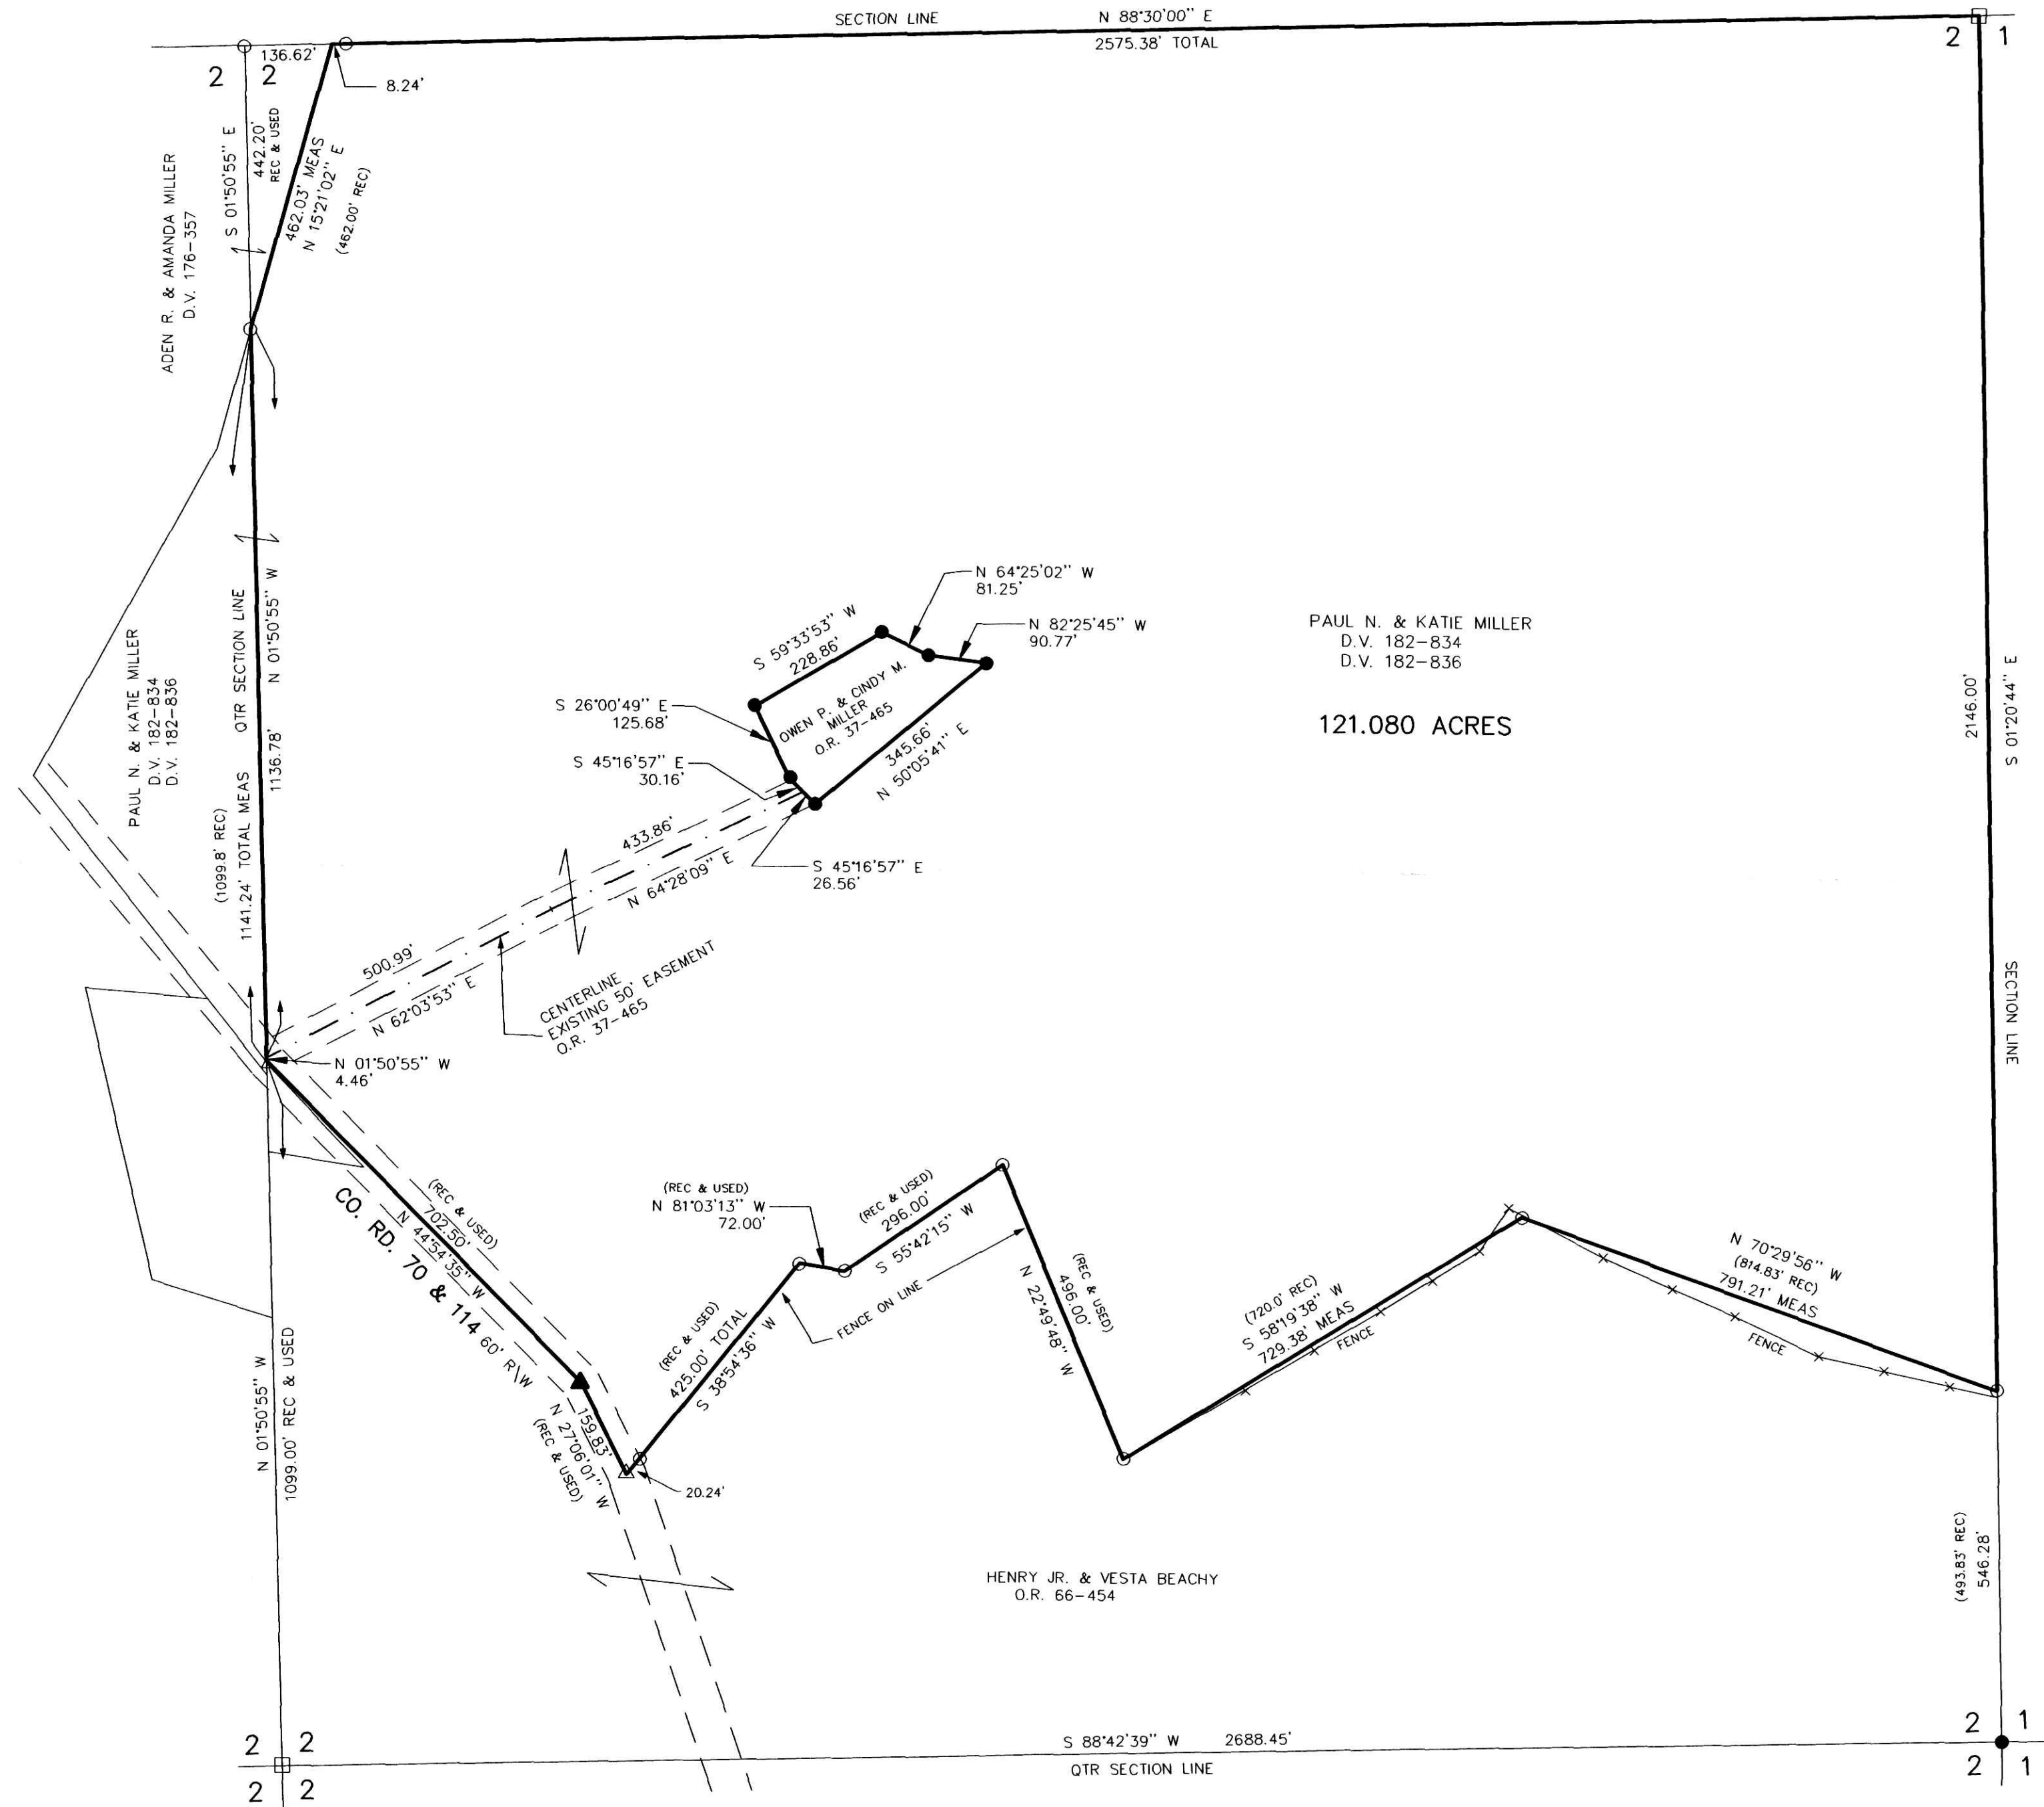

PLAT APPROVED  
 4/9/2001