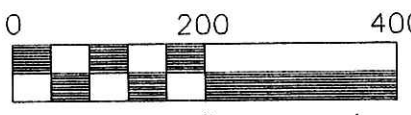
 <p>DONALD C. BAKER SURVEYING 138 N. CLAY ST. MILLERSBURG, OHIO 44654 PH. 330-674-4788 FAX 330-674-6027</p>	 <p>0 200 400 Scale 1" = 200'</p>	<p>MECHANIC TOWNSHIP N.W. & N.E. QTRS. SECTION 21 T-8 N; R-6 W HOLMES COUNTY, OHIO</p>
--	---	--

20 | 20
21 | 21

- IRON PIN FOUND
- 5/8" REBAR WITH I.D. CAP SET
I.D. CAP MARKED "BAKER 6938"
- ▲ R.R. SPIKE FOUND

REFERENCES:

DEED VOL. 187 P. 736
DEED VOL. 187 P. 740
DEED VOL. 235 P. 176
DEED VOL. 211 P. 532
DEED VOL. 256 P. 157
O.R. VOL. 41 P. 56
PLAT VOL. 8 P. 685
PLAT VOL. 14 P. 991
PLAT VOL. 12 P. 986

BEARINGS FROM PLAT
VOL. 12 PAGE 986

INDEXED

200100007657
Filed for Record in
HOLMES COUNTY, OH
SALLY MILLER
04-20-2001 02:37 pm.
SMALL PLAT 20.00
OR Book 17 Page 853 - 853
DR vol 72 pg 828

200100007657
MILLER &
MAST ATTYS
MILLERSBURG,

010092
APPROVED FOR TRANSFER ONLY
NO SUBDIVISION PLAT REQUIRED
(O.R.C. 711.001 & 711.131)
Lot(s) not for building unless
approved by Board of Health.
HOLMES CO. PLANNING COMM.
By AO Date 4/19/01





I CERTIFY THIS SURVEY TO BE CORRECT
TO THE BEST OF MY KNOWLEDGE.

Donald C. Baker
DONALD C. BAKER PS 6938

138 N. CLAY ST.
MILLERSBURG, OHIO 44654
PH. (330) 674-4788

MARCH 29, 2001 S-189-01
FCC\FDB

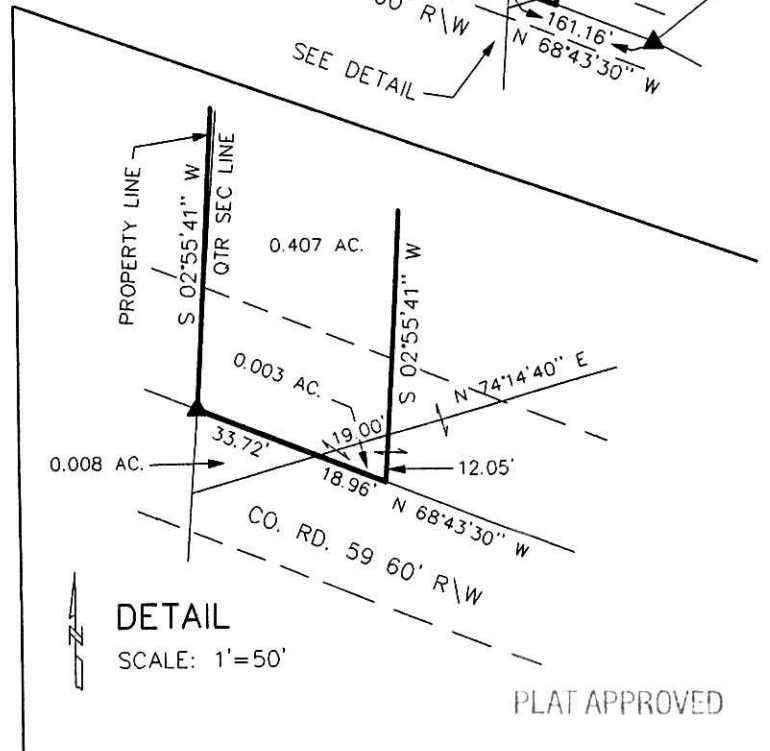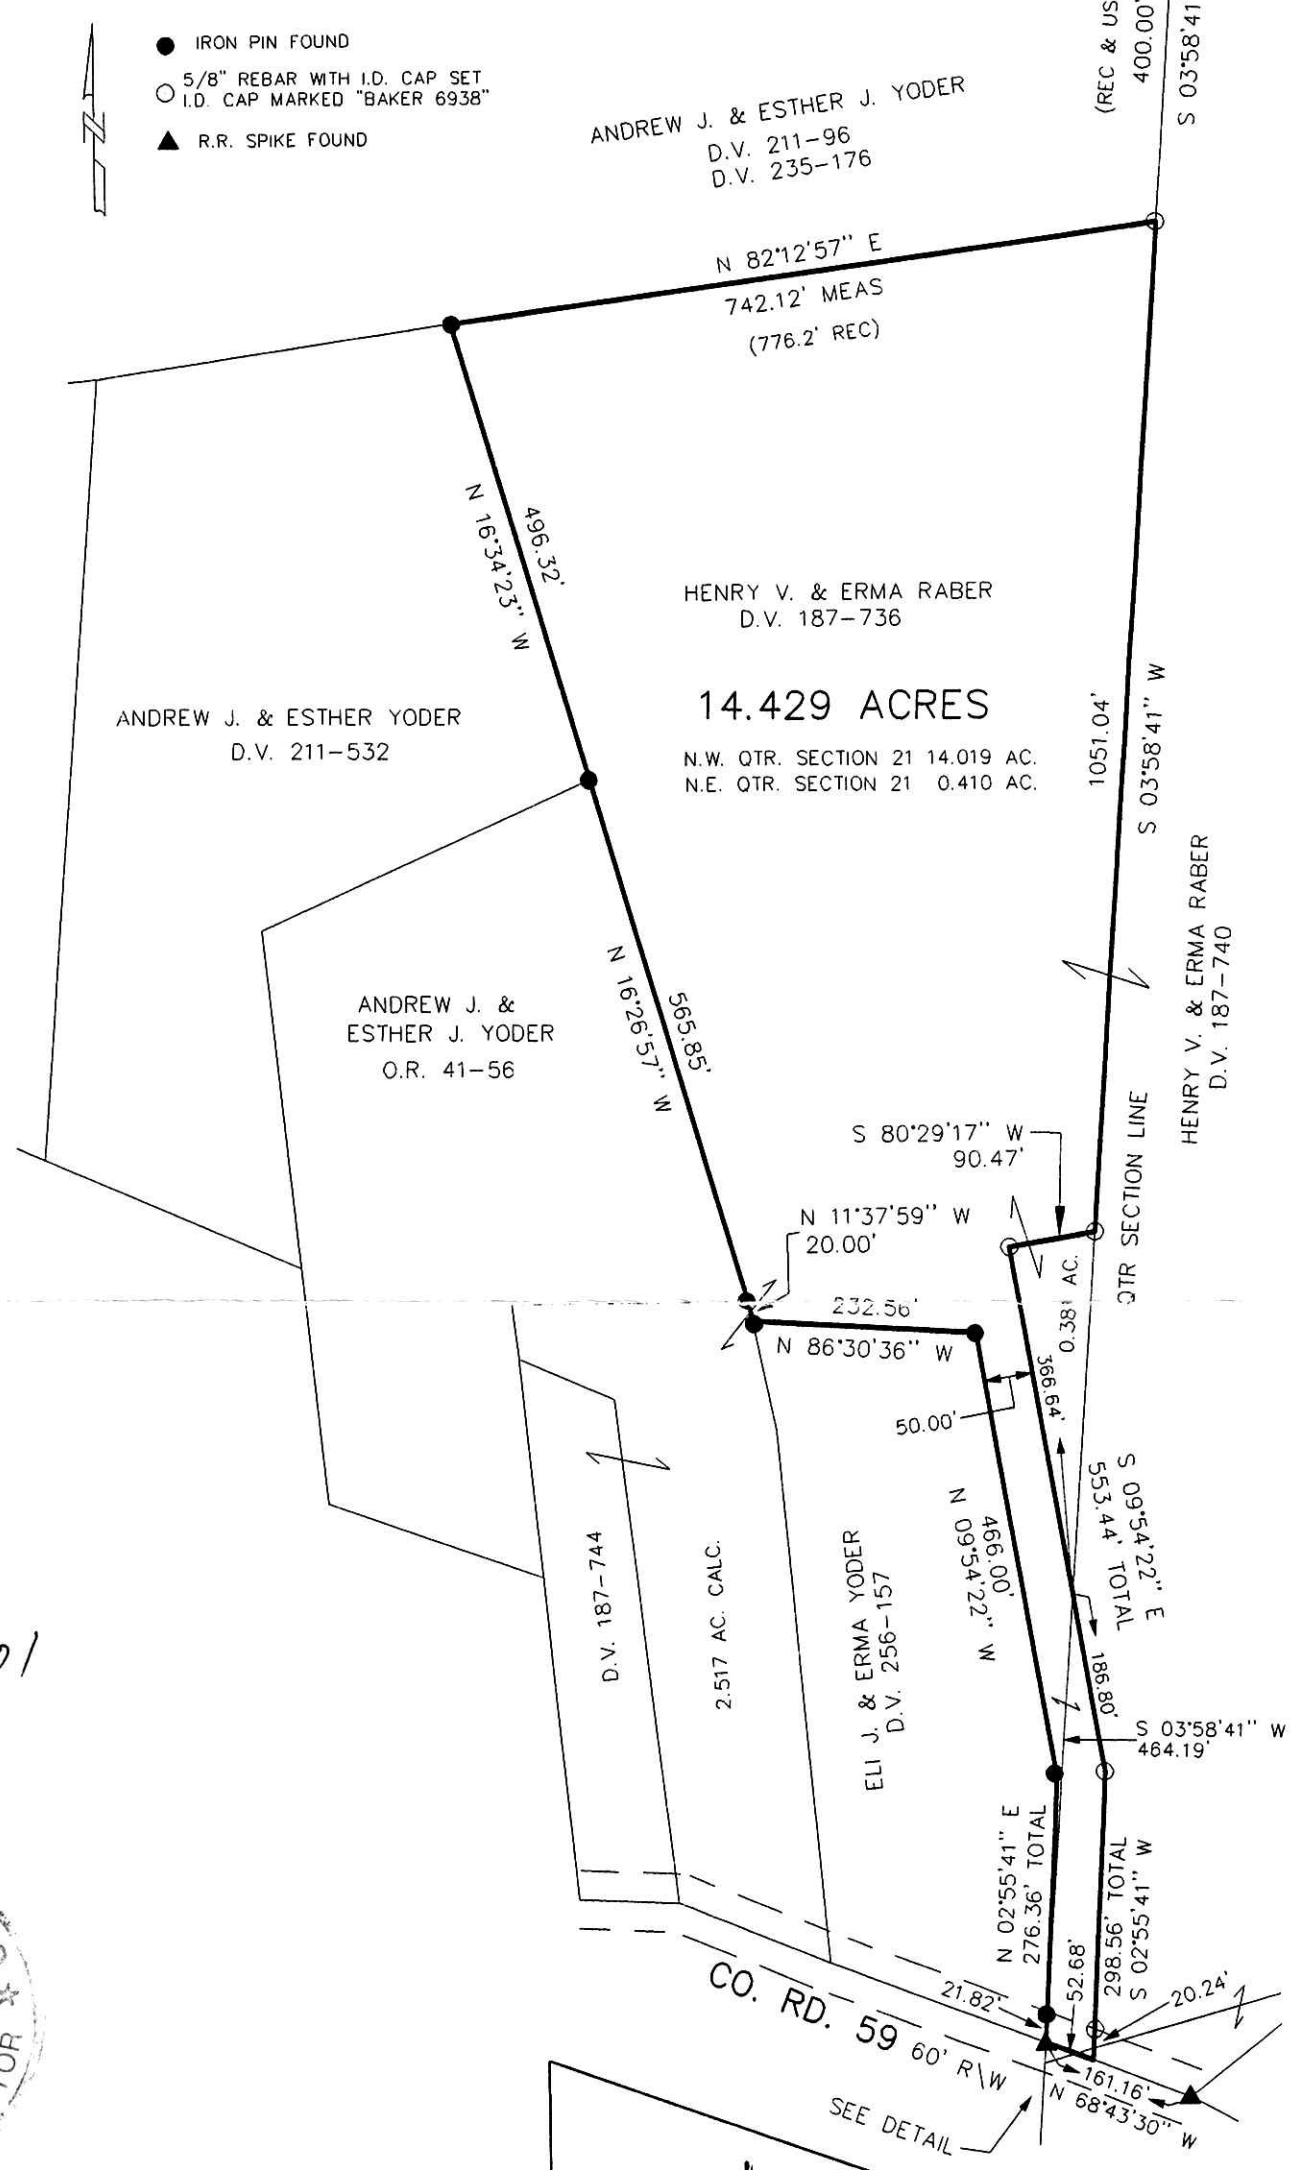

PLAT APPROVED
4/20/2001