


GLICK ESTATES

SURVEYED FOR
 NATHAN GLICK
 4181 MANCHESTER AVE., N.W.
 NORTH LAWRENCE, OHIO 44666
 PH. (330) 832-6446

REFERENCES:
 DEED VOL. 276 PAGE 649
 DEED VOL. 270 PAGE 164
 O.R. VOL. 68 PAGE 291
 PLAT VOL. 15 PAGE 114
 PLAT VOL. 16 PAGE 586
 PLAT VOL. 2 PAGE 329
 PLAT VOL. 17 PAGE 787

BEARINGS FROM DEED VOL. 68 PAGE 291

200100008004
 Filed for Record in
 HOLMES COUNTY, OH
 SALLY MILLER
 05-08-2001 12:05 pm
 PLAT MED 21.60
 OR Book 17 Page 866 - 866

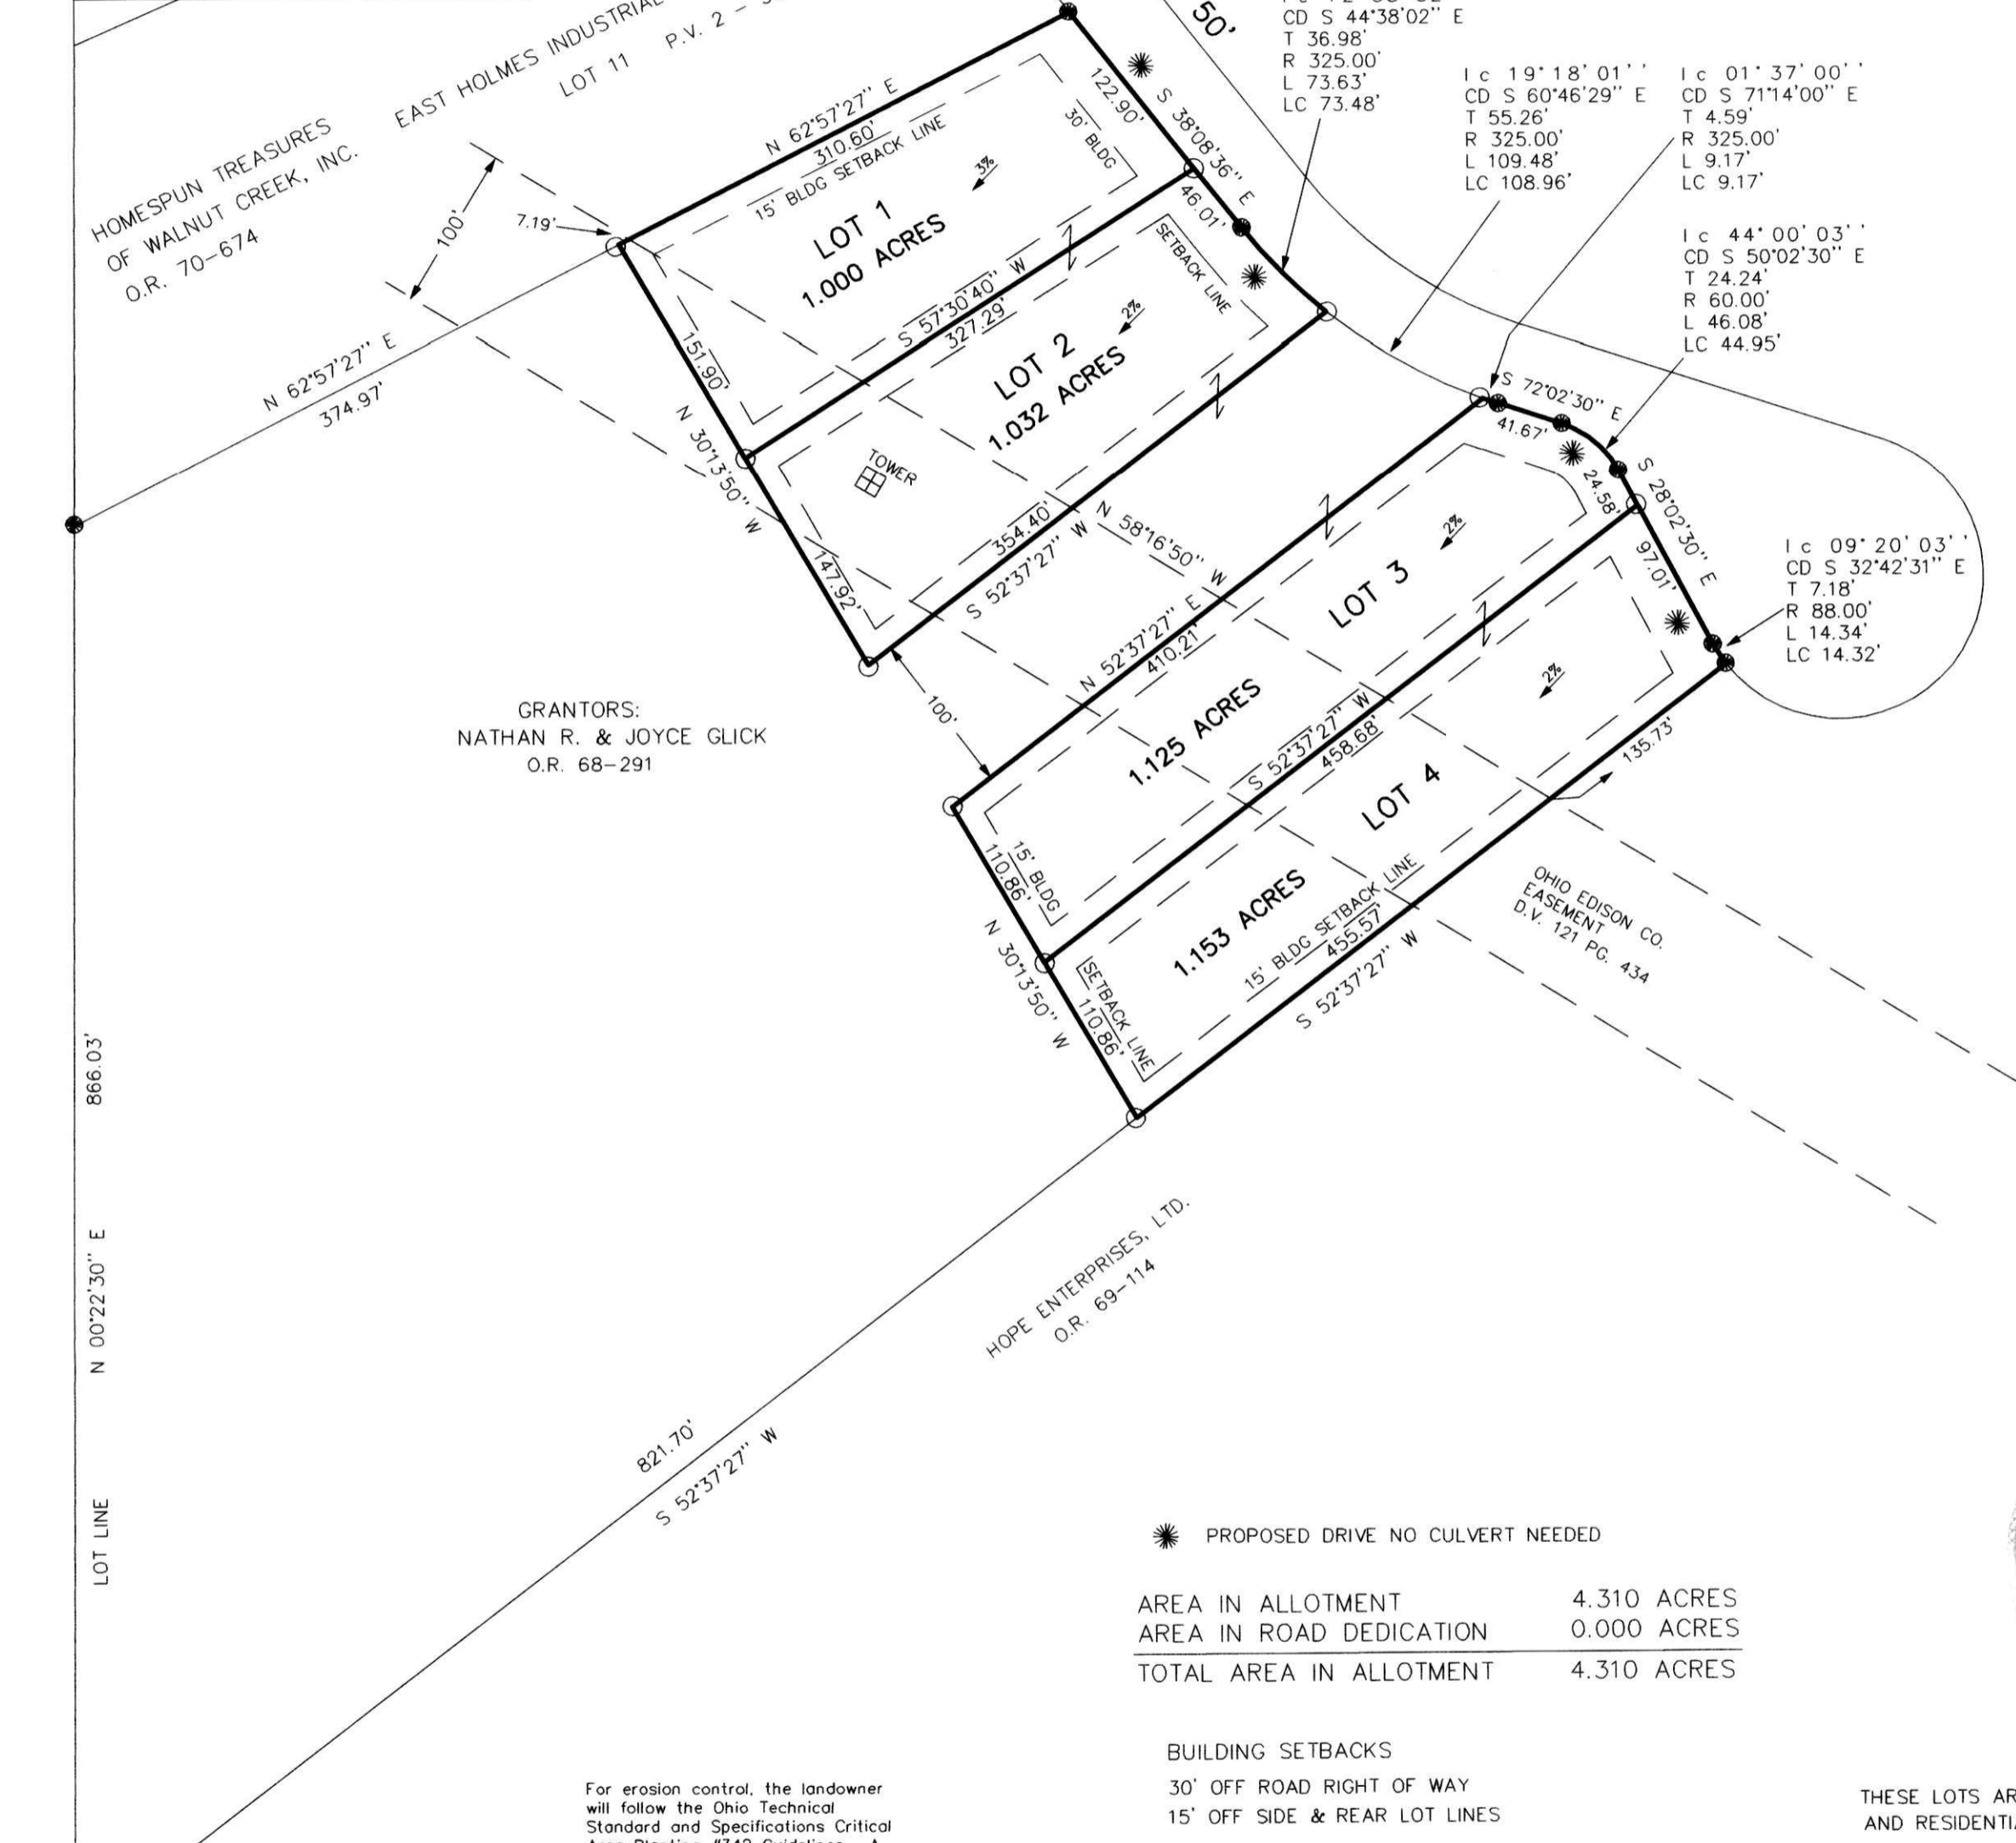

GRANTORS:
 NATHAN R. & JOYCE GLICK
 O.R. 68-291

* PROPOSED DRIVE NO CULVERT NEEDED

AREA IN ALLOTMENT	4.310 ACRES
AREA IN ROAD DEDICATION	0.000 ACRES
TOTAL AREA IN ALLOTMENT	4.310 ACRES


BUILDING SETBACKS
 30' OFF ROAD RIGHT OF WAY
 15' OFF SIDE & REAR LOT LINES

THESE LOTS ARE FOR COMMERCIAL AND RESIDENTIAL PURPOSES ONLY.

For erosion control, the landowner will follow the Ohio Technical Standard and Specifications Critical Area Planting #342 Guidelines. A copy of this Technical Standards and Specifications Guide is available at the Holmes Soil and Water Conservation District, 62 West Clinton Street, Millersburg, OH 44654

No further splits will be permitted without replating said lot.

DONALD C. BAKER SURVEYING
 138 N. CLAY ST.
 MILLERSBURG, OHIO 44654
 PH. 330-674-4788

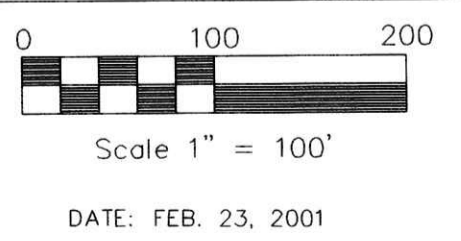

PAIN TOWNSHIP,
 4TH. QTR., LOT 29
 T-10N; R-5W
 HOLMES COUNTY, OHIO

- IRON PIN FOUND
 - STONE FOUND
 - 5/8" REBAR WITH I.D. CAP SET, I.D. CAP MARKED "BAKER 6938"
- FCC - FDB C:\JOBS\S-132-01

NOTE: SIGN IN PERMANENT BLACK INK.

CERTIFICATE OF OWNERSHIP AND DEDICATION
 We hereby certify that we are the owners of the property shown and described hereon and that we hereby adopt this plan of subdivision with our free consent and establish the minimum building restriction lines.

Nathan A. Glick 4/7/01
 NATHAN R. GLICK DATE

Joyce E. Glick 4/7/01
 JOYCE E. GLICK DATE

CERTIFICATE OF THE APPROVAL OF WATER SUPPLY AND SEWAGE TREATMENT SYSTEMS
 I hereby certify that the Subdivision plat entitled GLICK ESTATES meets the requirements of the Board of Health for water supply and sewage treatment and is hereby approved for recording. The issuance of permits to install a private water system and on-site sewage treatment system for one, two or three family dwellings on any lot is dependent on a site specific evaluation prior to the start of construction. A proposed commercial operation on any lot in this subdivision shall require a site specific evaluation and a permit to install a semi-public sewage treatment system from the Ohio Environmental Protection Agency prior to the start of any construction.

Paul A. Miller 4-10-01
 County Health Commissioner Date

CERTIFICATE OF APPROVAL BY THE HOLMES SOIL AND WATER CONSERVATION DISTRICT
 I hereby certify that I have approved the subdivision plat and/or agreements or provisions for sedimentation and erosion control as stated or shown hereon.

Michelle Wood 4-11-01
 Holmes Soil and Conservation District Date

CERTIFICATE OF THE APPROVAL BY THE COUNTY COMMISSIONERS
 I hereby certify that the Holmes County Commissioners have approved the subdivision plat as shown hereon.

Nathan R. Glick 5-7-01
 Chairman/County Commissioners Date

CERTIFICATE OF THE APPROVAL OF PLAT AND ENGINEERING DETAILS
 I hereby certify that I have approved the plat and engineering details of the proposed roads, sewer and water systems and other proposed public facilities in the subdivision plat as shown hereon.

Robert L. Kasner P.E.P.S. 5/6/01
 County Engineer Date

CERTIFICATE OF APPROVAL FOR RECORDING
 I hereby certify that the subdivision plat shown hereon has been found to comply with the subdivision regulations for Holmes County, Ohio, with the exception of such variances, if any, as promoted in the minutes of the Holmes County Planning Commission and that it has been approved for recording in the office of the County Recorder.

Paul A. Miller 5/2/01
 Holmes County Planning Commission Date

CERTIFICATE OF ACCURACY
 I hereby certify that the plan shown and described hereon is a true and correct survey to the accuracy required by the Holmes Co. Planning Commission and that the monuments have been placed as shown hereon.

Donald C. Baker APRIL 3, 2001
 Donald C. Baker P.S. 6938 Date



TRANSFER NOT NECESSARY
 DATE 5-8-01 kbb
 AUDITOR Paul Miller