

BERLIN TOWNSHIP
 1ST. QTR., LOT 8
 T- 9N R- 6W
 HOLMES COUNTY, OHIO

RESURVEY OF DEED VOL. 265 PAGE 549

VOL 17 PAGE 869

(SURVEYED FOR ARDEN MILLER)


REFERENCES:

DEED VOL. 265 PAGE 549
 DEED VOL. 272 PAGE 130
 DEED VOL. 180 PAGE 175
 PLAT VOL. 16 PAGE 28

BEARINGS FROM PLAT VOL. 16 PAGE 28

200100008039
 Filed for Record in
 HOLMES COUNTY, OH
 SALLY MILLER
 05-09-2001 03:02 pm.
 SMALL PLAT 20.00
 OR Book 17 Page 869 - 869
 OR vol 74 page 637

INDEXED

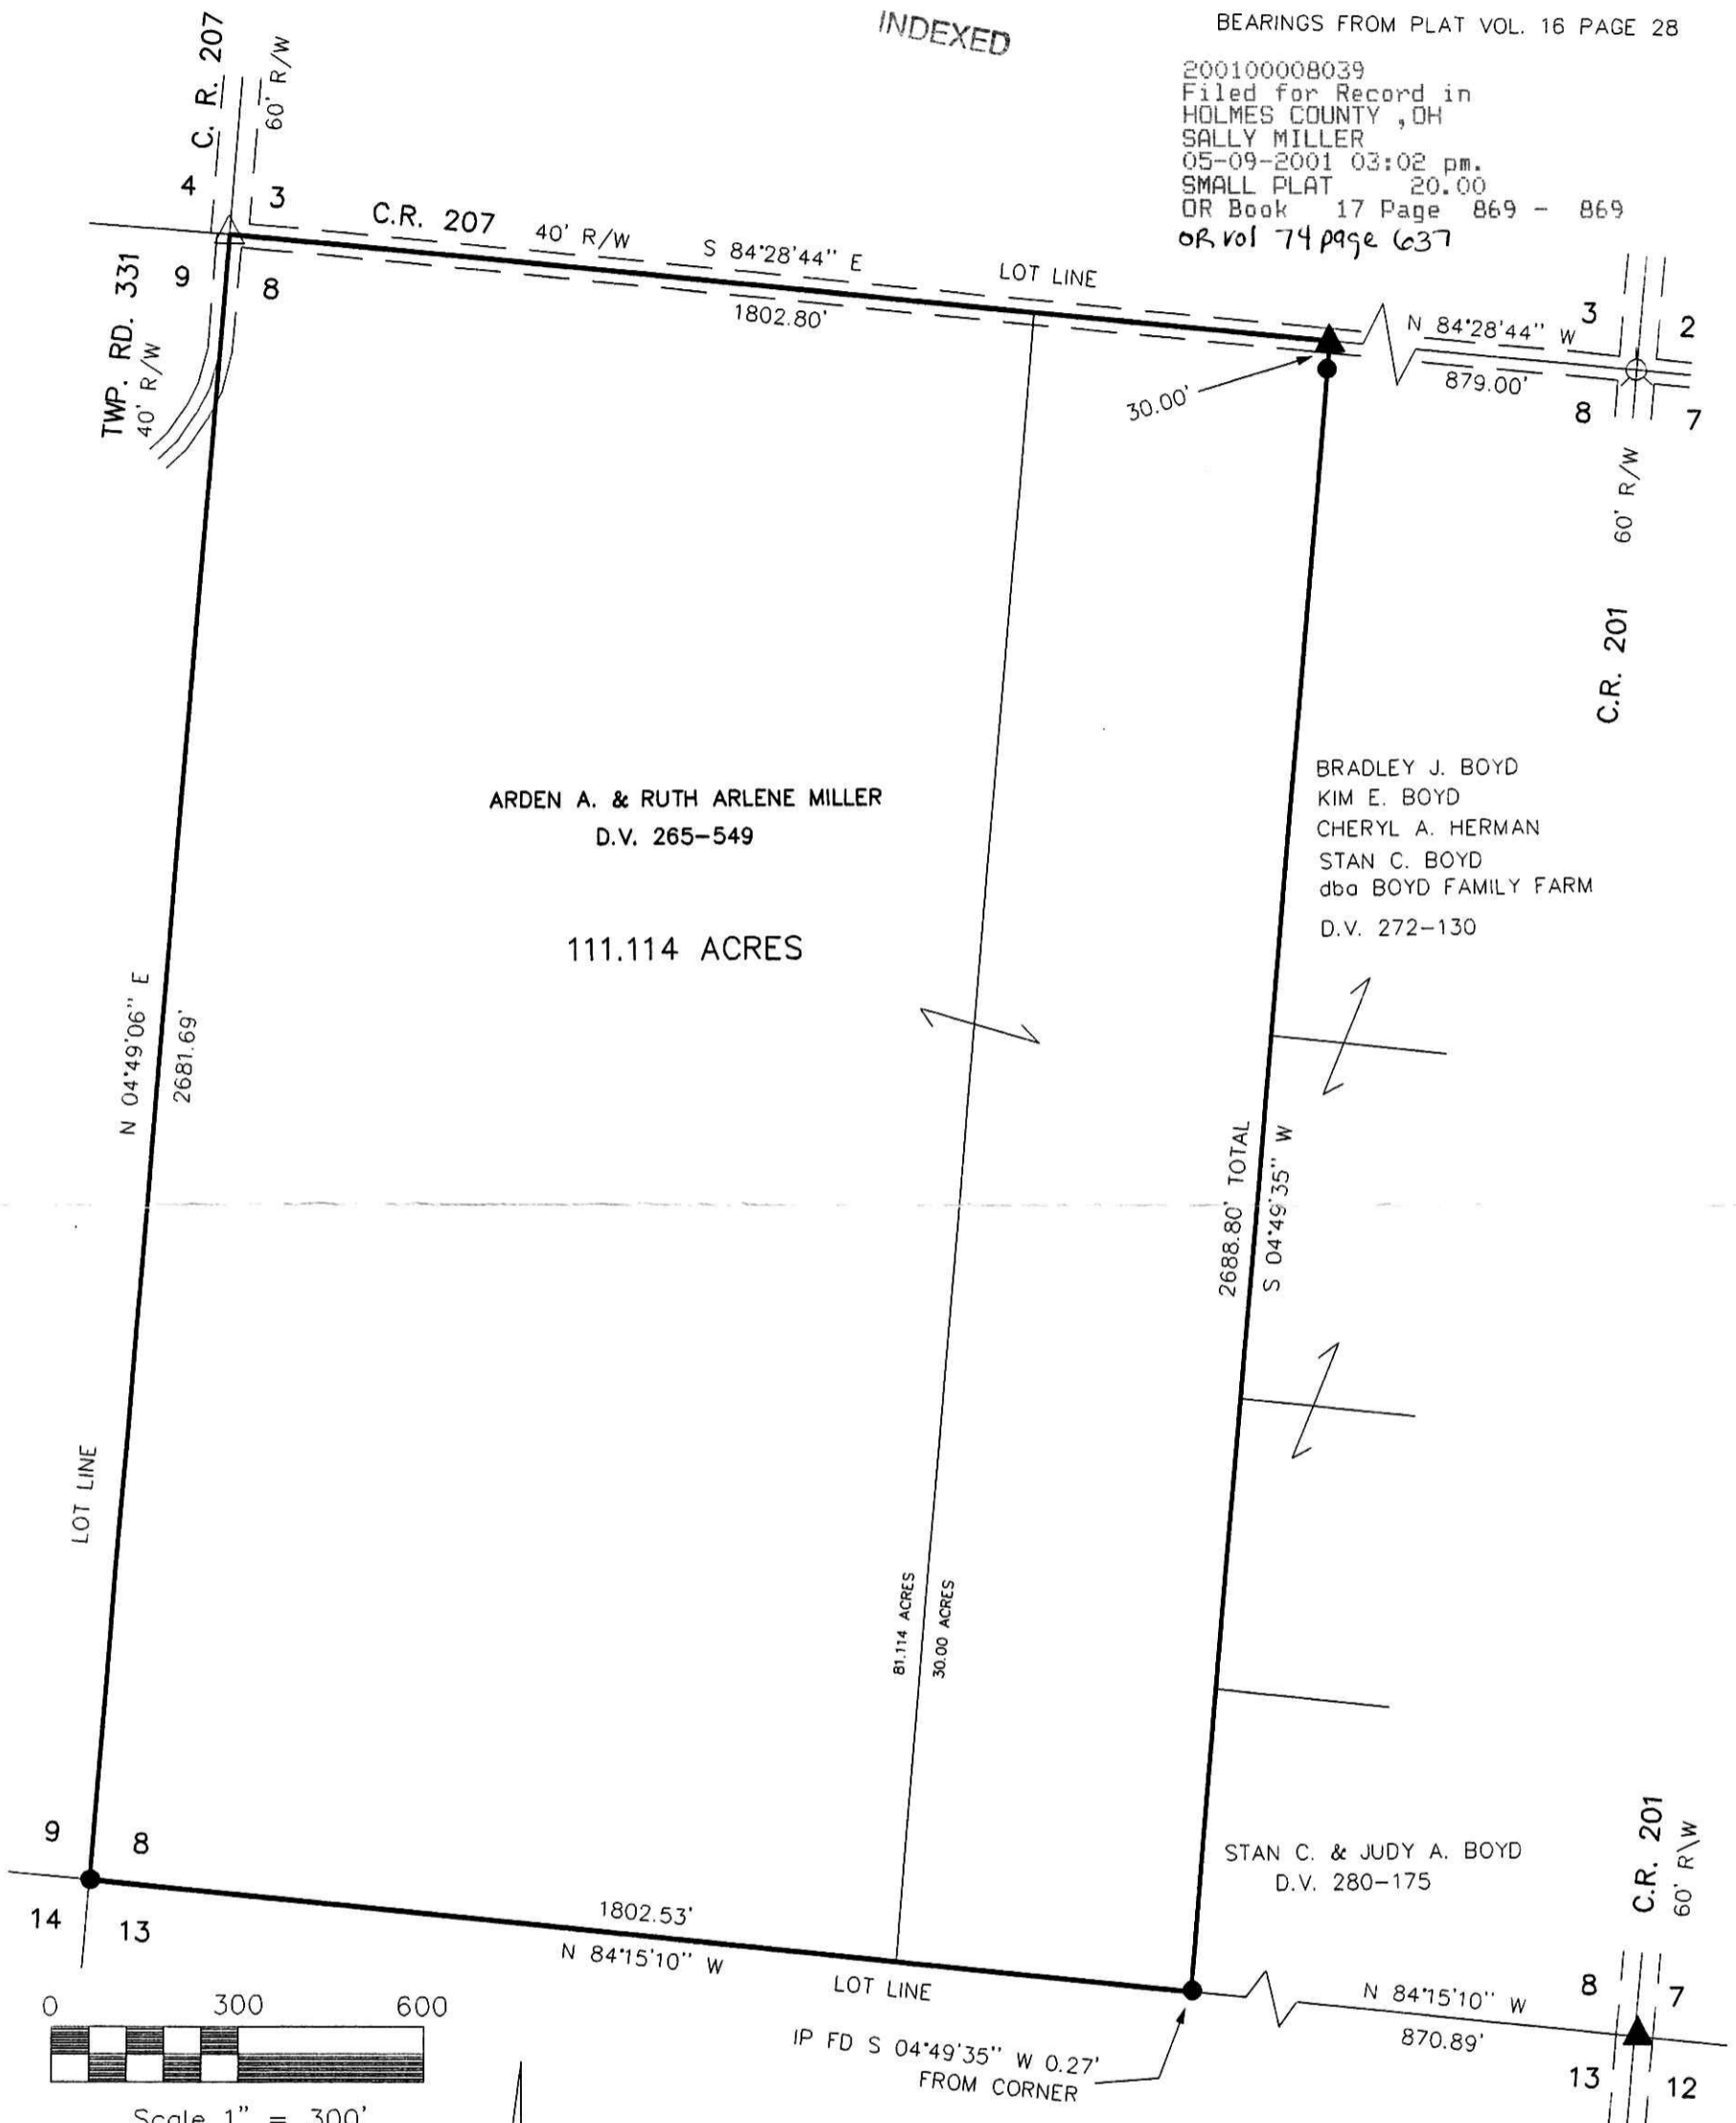


BRADLEY J. BOYD
 KIM E. BOYD
 CHERYL A. HERMAN
 STAN C. BOYD
 dba BOYD FAMILY FARM
 D.V. 272-130

2688.80' TOTAL
 S 04°49'35\"/>

STAN C. & JUDY A. BOYD
 D.V. 280-175

200100008039
 PAUL MILLER OFFICE
 MILLERSBURG, OH 44654

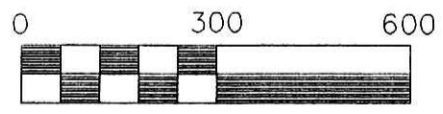

Scale 1" = 300'

- 5/8" REBAR FOUND
- MAG NAIL SET
- △ R.R. SPIKE SET
- ▲ R.R. SPIKE FOUND



I CERTIFY THIS SURVEY TO BE CORRECT TO THE BEST OF MY KNOWLEDGE.

Jamie D. Darr
 JAMIE D. DARR P.S. 7755

PLAT APPROVED

5/9/2001 b

JDD/ FCC DATE 3-19-01
 File name: C:\JOBS1\S-192-01

DONALD C. BAKER SURVEYING
 138 N. CLAY ST.
 MILLERSBURG, OHIO 44654
 PH. 330-674-4788
 FAX 330-674-6027