



SCALE: 1" = 100'

- STONE FOUND
- ▲ R.R. SPIKE FOUND
- P.K. NAIL FOUND
- IRON PIN FOUND
- P.K. NAIL SET
- 5/8" RE BAR WITH I.D. CAP SET
- I.D. CAP MARKED "BAKER 6938"



I CERTIFY THIS SURVEY TO BE CORRECT TO THE BEST OF MY KNOWLEDGE.

Donald C. Baker  
 DONALD C. BAKER P.S. 6938  
 DONALD C. BAKER SURVEYING  
 138 N. CLAY ST.  
 MILLERSBURG, OHIO 44654  
 PH. 330-674-4788  
 MAY 22, 2001  
 # 34201 - M. L. DAVIS  
 F. C. C. - F. D. BAKER

MONROE TOWNSHIP  
 4TH. QTR. LOT 3  
 T-9N; R-8W  
 HOLMES COUNTY, OHIO

(SURVEYED FOR: FRED L. & SHERI L. JOHNSON)

NOTE: TRACT A TO BE TRANSFERRED TO JOHNSON.  
 TRACT B TO BE TRANSFERRED TO HUNTER.

200100008855  
 Filed for Record in  
 HOLMES COUNTY, OH  
 SALLY MILLER  
 06-21-2001 03:26 pm.  
 SMALL PLAT 20.00  
 OR Book 17 Page 902 - 902  
 OR vol 78 pgs 942+944


INDEXED

REFERENCES:

- O.R. VOL. 71 PAGE 319
- O.R. VOL. 71 PAGE 892
- PLAT VOL. 16 PAGE 493
- PLAT VOL. 16 PAGE 509

BEARINGS FROM PLAT VOL. 15 PAGE 119

D10137 D10138  
 APPROVED FOR TRANSFER ONLY  
 NO SUBDIVISION PLAT REQUIRED  
 (O.R.C. 711.001 & 711.131)  
 Lot(s) not for building unless  
 approved by Board of Health.  
 HOLMES CO. PLANNING COMM.  
 By AO Date 6/18/01

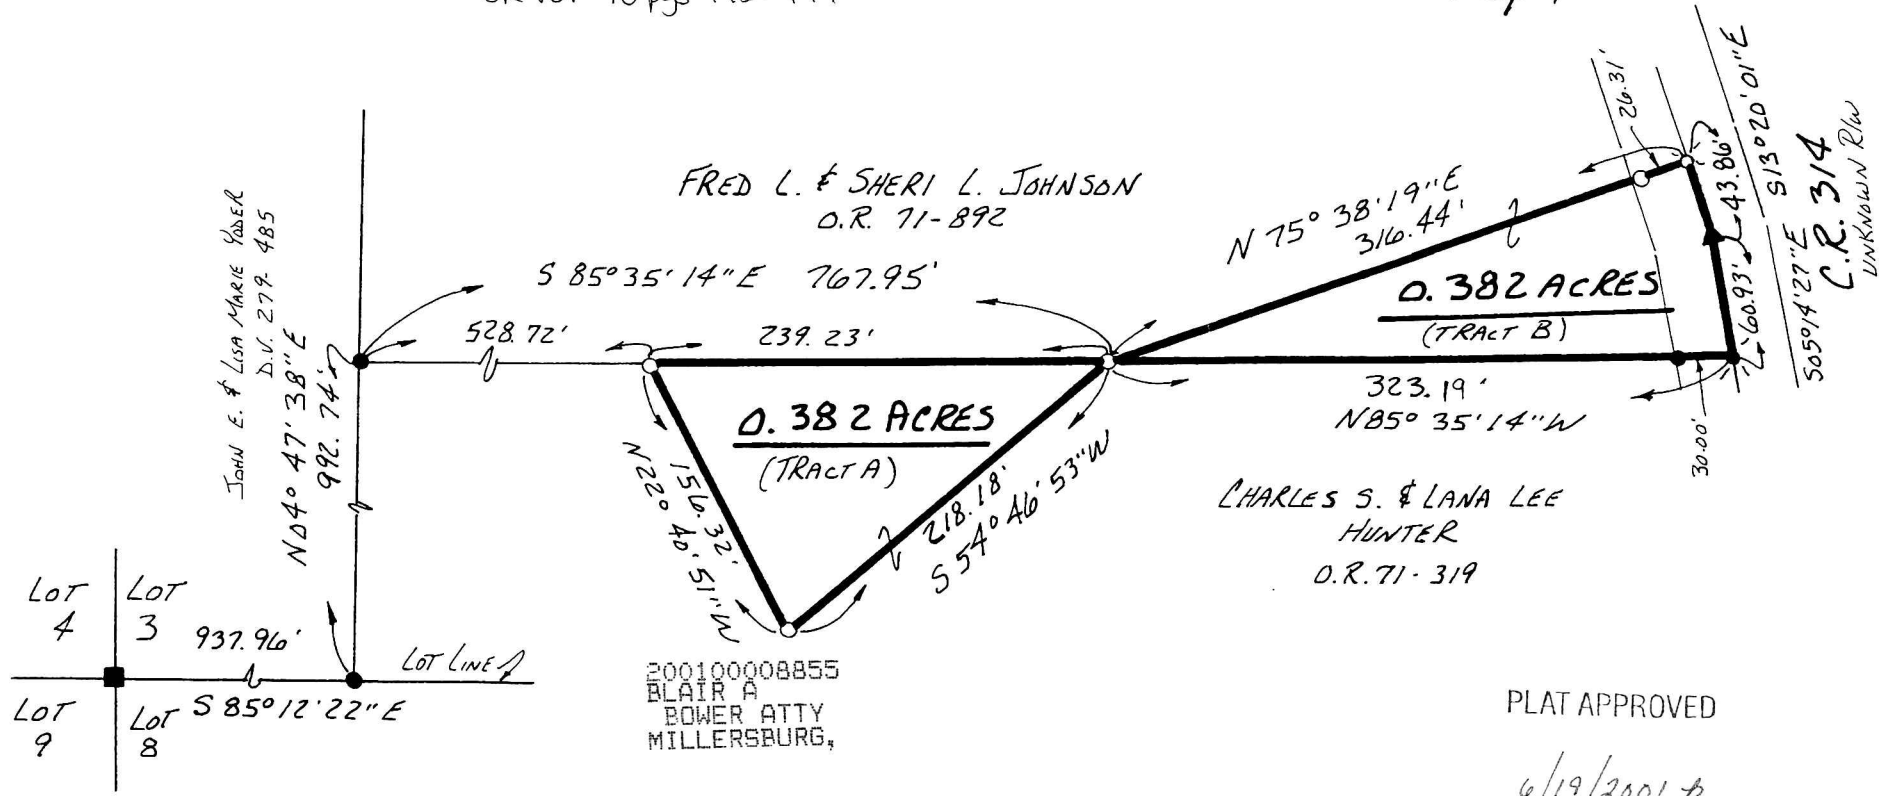

PLAT APPROVED  
6/19/2001