

VOL 18 PAGE 1A



SCALE: 1" = 100'

- IRON PIN FOUND
- 5/8" RE BAR WITH I.D. CAP SET I.D. CAP MARKED "BAKER 6938"

**KILLBUCK TOWNSHIP**  
**S.E. QTR. SECTION 12**  
**T-8 N; R-8W**  
**HOLMES COUNTY, OHIO**  
 (SURVEYED FOR: RONALD BEVINGTON & DAVE MASTERS)

**REFERENCES:**  
 DEED VOL. 205 PAGE 348  
 " " 272 " 748  
 " " 262 " 884  
 " " 262 " 886




BEARINGS FROM PLAT VOL. 14 PAGE 399

Ⓐ DAVID L. & PATY LOU MASTERS  
D.V. 262-884

200100009320  
 Filed for Record in  
 HOLMES COUNTY, OH  
 SALLY MILLER  
 07-11-2001 01:30 pm.  
 SMALL PLAT 20.00  
 OR Book 18 Page 14 - 14  
 or vol 81 pg 283

INDEXED


200100009320  
 BLAIR A  
 BOWER ATTY  
 MILLERSBURG,

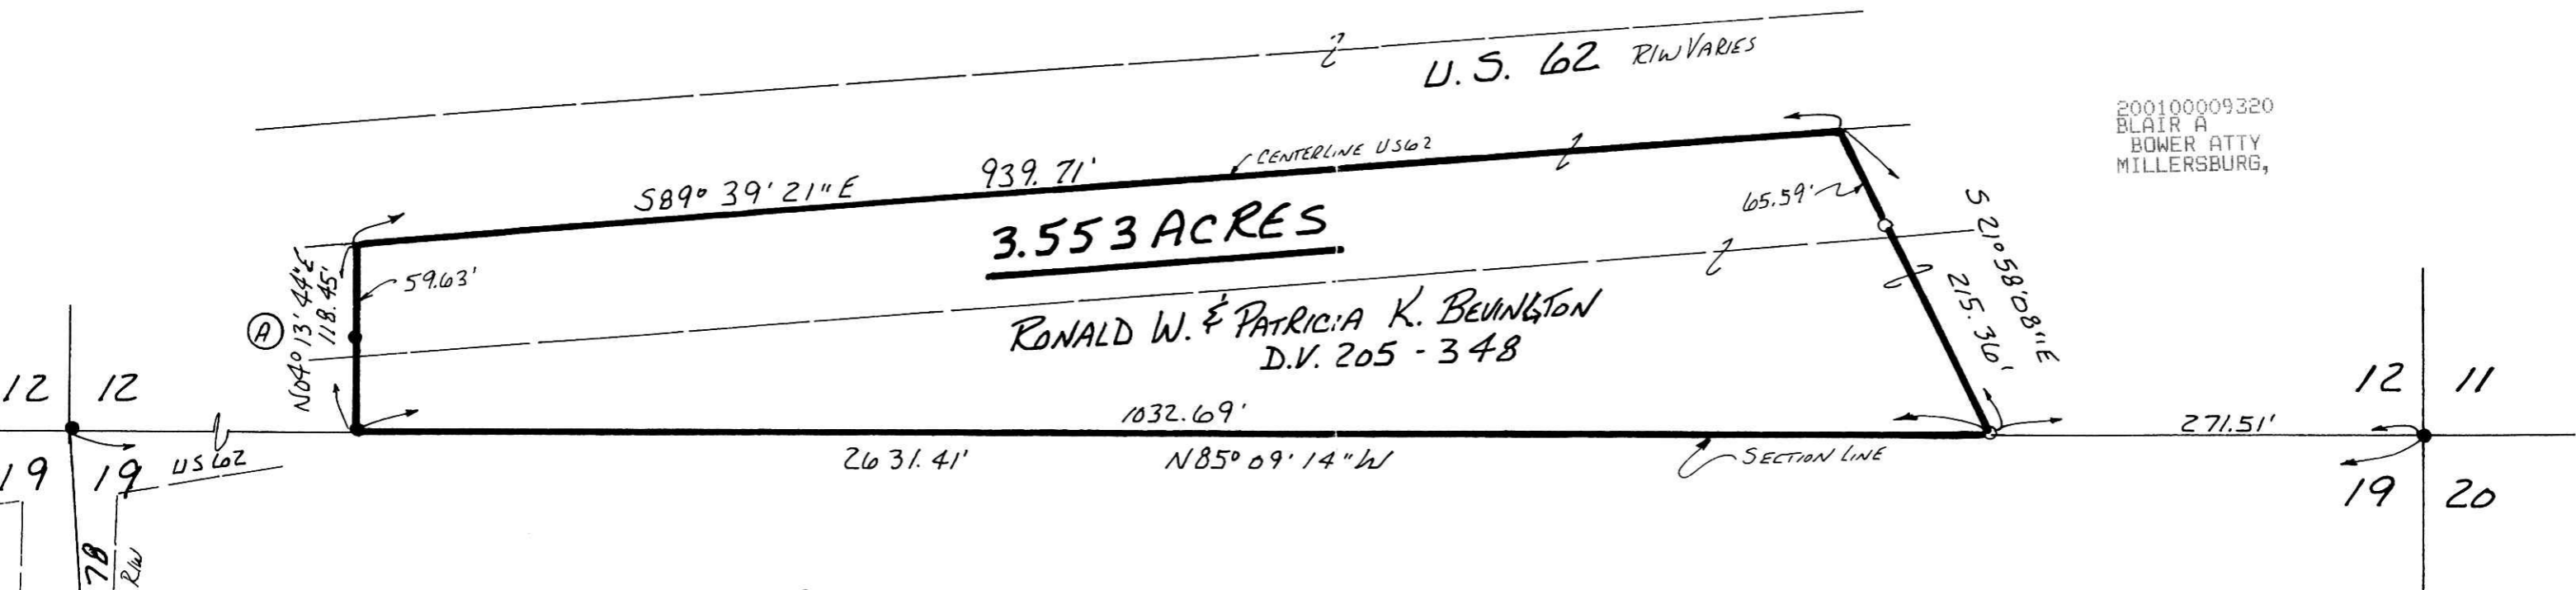

010148  
 APPROVED FOR TRANSFER ONLY  
 NO SUBDIVISION PLAT REQUIRED  
 (O.R.C. 711.001 & 711.121)  
 Lot(s) not for building unless  
 approved by Board of Health.  
 HOLMES CO. PLANNING COM. M.  
 By ACD Date 6/22/01



I CERTIFY THIS SURVEY TO BE CORRECT  
 TO THE BEST OF MY KNOWLEDGE.  
 \_\_\_\_\_  
 JAMIE D. DARR P.S. 7755  
 DONALD C. BAKER SURVEYOR  
 138 N. CLAY ST.  
 MILLERSBURG, OHIO 44654 PH. 336-674-4788  
 JANUARY 8, 2001

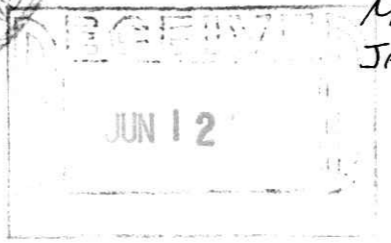

PLAT APPROVED

cdalob

#83500-M.L. DAVIS  
 F.C.C. J.D. DARR