


VOL 18 PAGE 22  
 SCALE: 1" = 100'  
 ■ STONE FOUND  
 ▲ R.R. SPIKE FOUND  
 ● IRON PIN FOUND  
 ○ 5/8" RE BAR WITH 1-D. CAP SET  
 1-D. CAP MARKED "BAKER 6938"

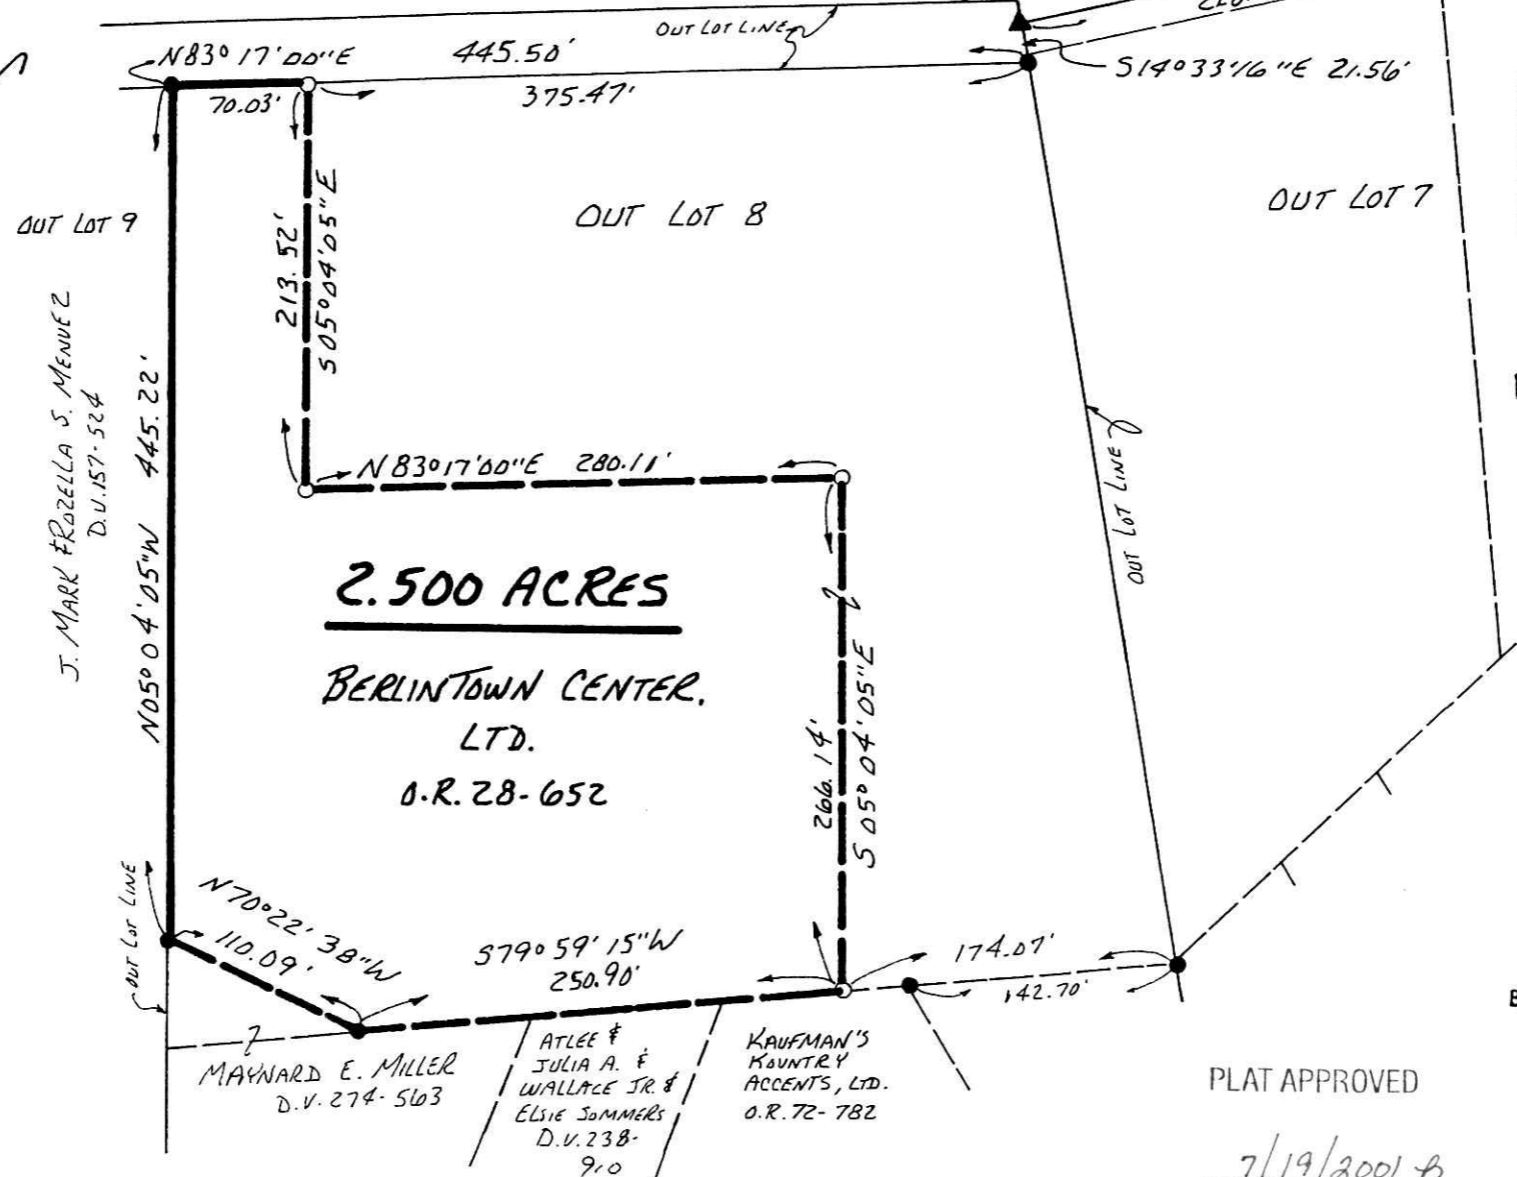

I CERTIFY THIS SURVEY TO BE CORRECT  
 TO THE BEST OF MY KNOWLEDGE  
 Donald C. Baker  
 DONALD C. BAKER P.S. 6938  
 DONALD C. BAKER SURVEYING  
 138 N. CLAY ST.  
 MILLERSBURG, OH 44654  
 PH-330-674-4788  
 JUNE 25, 2001  
 #51301-M.L.DAVIS  
 F.C.C. Kes10cB

VILLAGE OF BERLIN  
 PART OF OUT LOT 8  
 BERLIN TOWNSHIP  
 N.W. QTR. SECTION 15  
 T-9N; R-5W  
 HOLMES COUNTY, OHIO  
 (SURVEYED FOR: BERLINTOWN CENTER, LTD.)



200100009501  
 Filed for Record in  
 HOLMES COUNTY, OH  
 SALLY MILLER  
 07-19-2001 01:46 pm.  
 SMALL PLAT 20.00  
 OR Book 18 Page 22 - 22  
 OR vol 82 pg 142

INDEXED

REFERENCES:  
 DEED VOL. 225 PAGE 562  
 " " 238 " 675  
 O.R. VOL. 14 PAGE 424  
 O.R. VOL. 13 PAGE 923

BEARINGS FROM O.R.  
 VOL. 28 PAGE 652.

200100009501  
 PAUL A.  
 MILLER LAW  
 MILLERSBURG,

010159  
 APPROVED FOR TRANSFER ONLY  
 NO SUBDIVISION PLAT REQUIRED  
 (O.R.C. 711.001 & 711.131)  
 Lot(s) not for building unless  
 approved by Board of Health.  
 HOLMES CO. PLANNING COMM.  
 By AO Date 7/18/01

PLAT APPROVED  
7/19/2001 B