



SALT CREEK TOWNSHIP  
3RD. QTR., LOT 1  
T-10N, R-6W  
HOLMES COUNTY, OHIO

REFERENCES:

DEED VOL. 181 PAGE 468  
DEED VOL. 256 PAGE 84  
DEED VOL. 256 PAGE 86  
DEED VOL. 256 PAGE 88  
O.R. VOL. 43 PAGE 101

PLAT VOL. 5 PAGE 149  
PLAT VOL. 7 PAGE 209  
PLAT VOL. 12 PAGE 978

BEARINGS FROM PLAT  
VOL. 12 PAGE 978

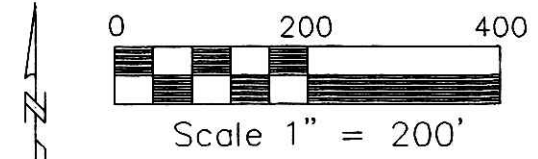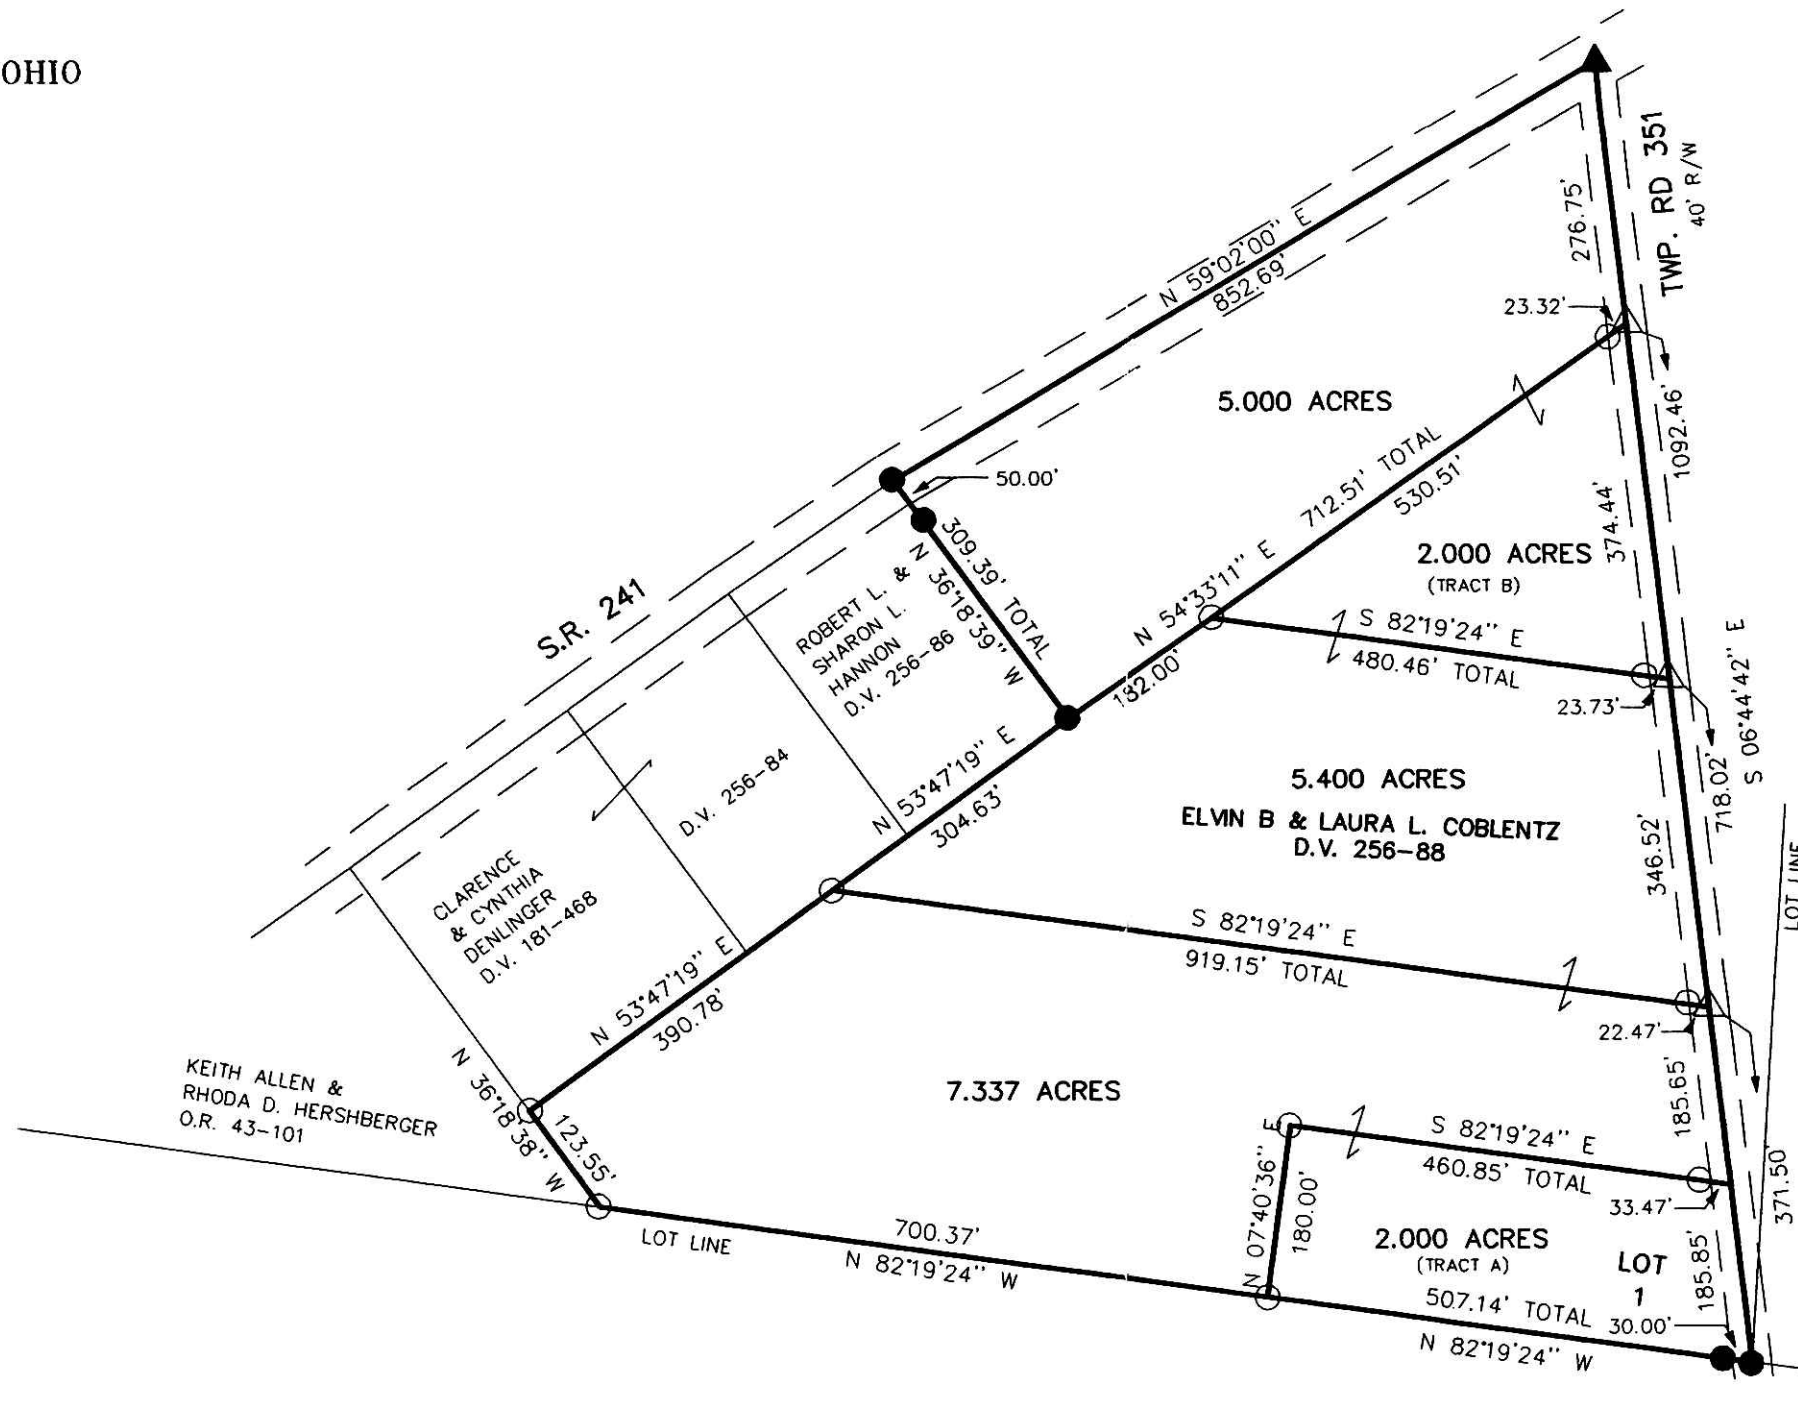

- △ R.R. SPIKE SET
- 5/8" REBAR WITH ID CAP SET  
ID CAP MARKED "BAKER 6938"
- IRON PIN FOUND
- ▲ R.R. SPIKE FOUND

200100009798  
Filed for Record in  
HOLMES COUNTY, OH  
SALLY MILLER  
08-06-2001 02:28 pm.  
SMALL PLAT 20.00  
OR Book 18 Page 34 - 34  
OR vol 83 pg 565

INDEXED

200100009798  
PAUL A  
MILLER LAW  
MILLERSBURG,

I CERTIFY THIS SURVEY TO BE CORRECT  
TO THE BEST OF MY KNOWLEDGE.

*Donald C. Baker*  
DONALD C. BAKER PS 6938

DATE: JULY 3, 2001

File name: C:\JOBS\S-506-01\ERZ\

F.C.C. - FDB

PLAT APPROVED

*Bl/lor*

DONALD C. BAKER SURVEYING  
138 N. CLAY ST.  
MILLERSBURG, OHIO 44654  
PH. 330-674-4788  
FAX 330-674-6027