

Scale 1" = 100'

- IRON PIN FOUND
- STONE FOUND
- 5/8" REBAR WITH I.D. CAP SET I.D. CAP MARKED "BAKER 6938"




PAINT TOWNSHIP,
4TH. QTR., LOT 29
T-10N; R-5W
HOLMES COUNTY, OHIO

REFERENCES:

- DEED VOL. 276 PAGE 649
- DEED VOL. 270 PAGE 164
- O.R. VOL. 68 PAGE 291
- PLAT VOL. 15 PAGE 114
- PLAT VOL. 16 PAGE 586
- PLAT VOL. 2 PAGE 329
- PLAT VOL. 17 PAGE 787
- PLAT VOL. 17 PAGE 866
- BEARINGS FROM O.R. VOL. 68 PAGE 291

SURVEYED FOR: NATHAN GLICK

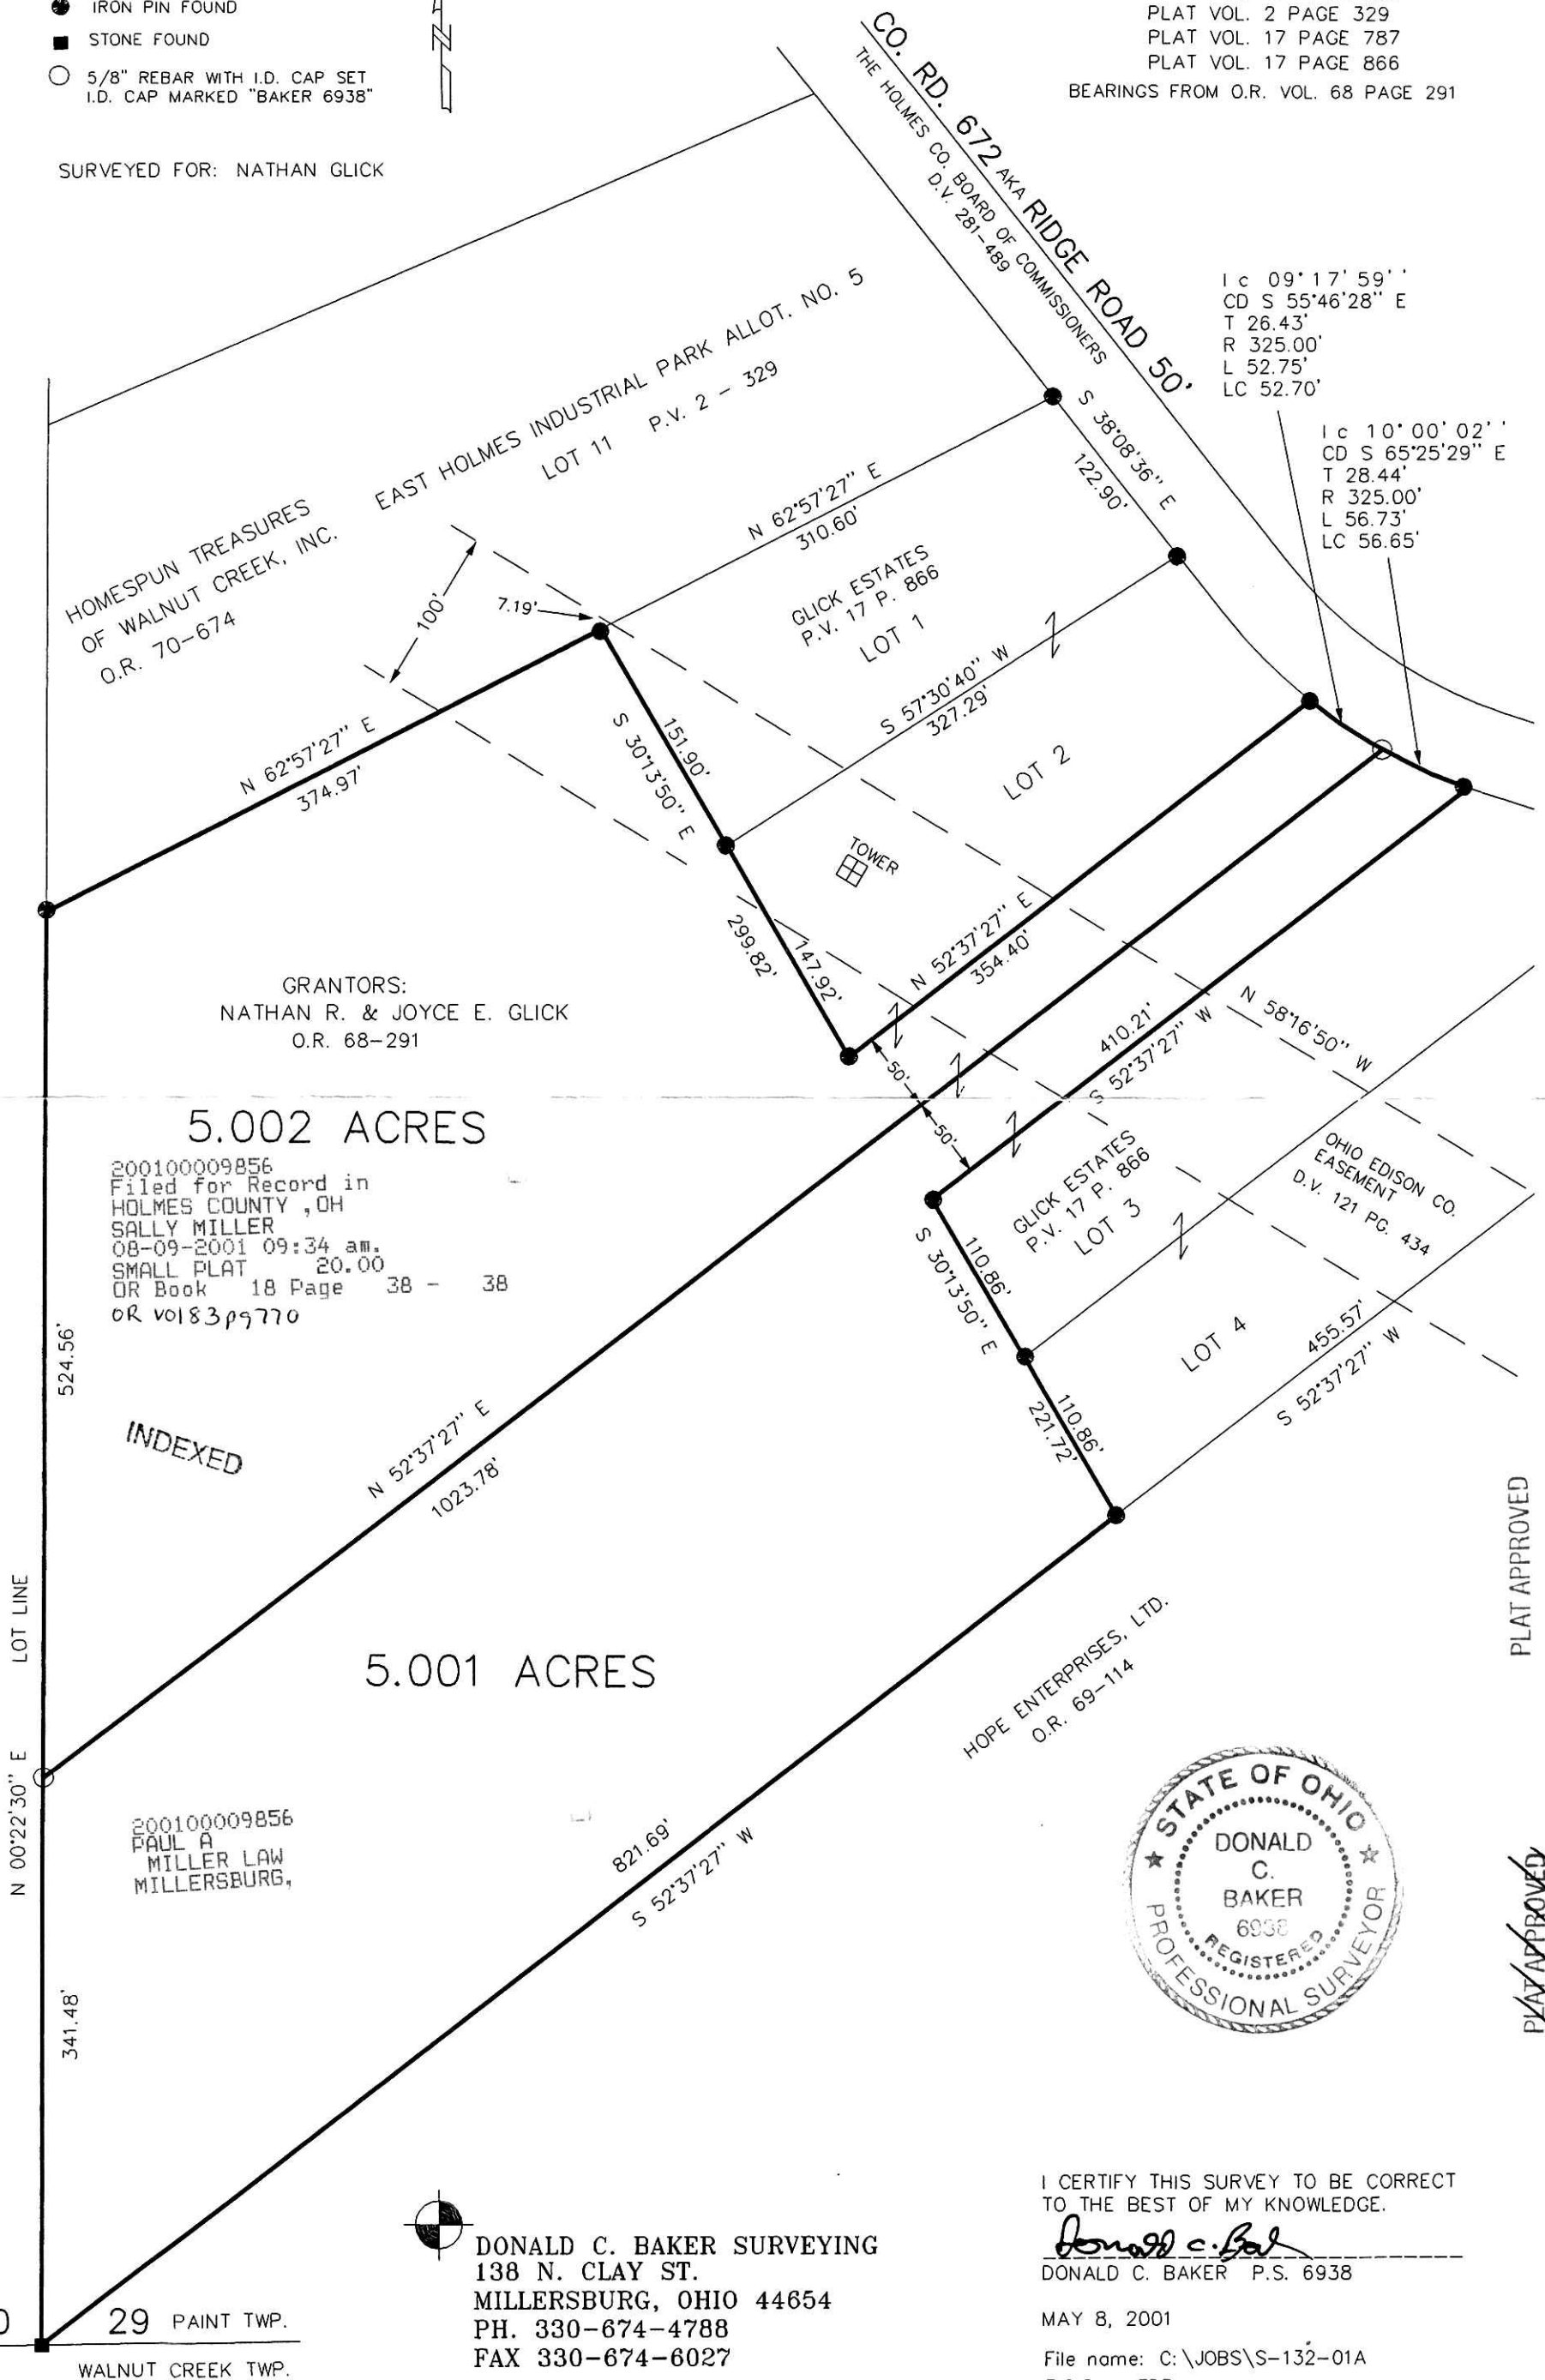

I c 09° 17' 59"''
CD S 55° 46' 28" E
T 26.43'
R 325.00'
L 52.75'
LC 52.70'

I c 10° 00' 02"''
CD S 65° 25' 29" E
T 28.44'
R 325.00'
L 56.73'
LC 56.65'



I CERTIFY THIS SURVEY TO BE CORRECT TO THE BEST OF MY KNOWLEDGE.

Donald C. Baker
DONALD C. BAKER P.S. 6938

MAY 8, 2001
File name: C:\JOBS\S-132-01A
F.C.C. - FDB

PLAT APPROVED
8/2/2001 *[Signature]*

PLAT APPROVED
5/22/2001 *[Signature]*