


- ▲ R.R. SPIKE FOUND
- IRON PIN FOUND
- 5/8" REBAR WITH I.D. CAP SET
- I.D. CAP MARKED "BAKER 6938"



BERLIN TOWNSHIP
 1ST. QTR. LOT 20
 T- 9N; R- 6W
 HOLMES COUNTY, OHIO
 (SURVEYED FOR: MICHAEL & MEGAN NIPPERT)

LOT 20 LOT 19

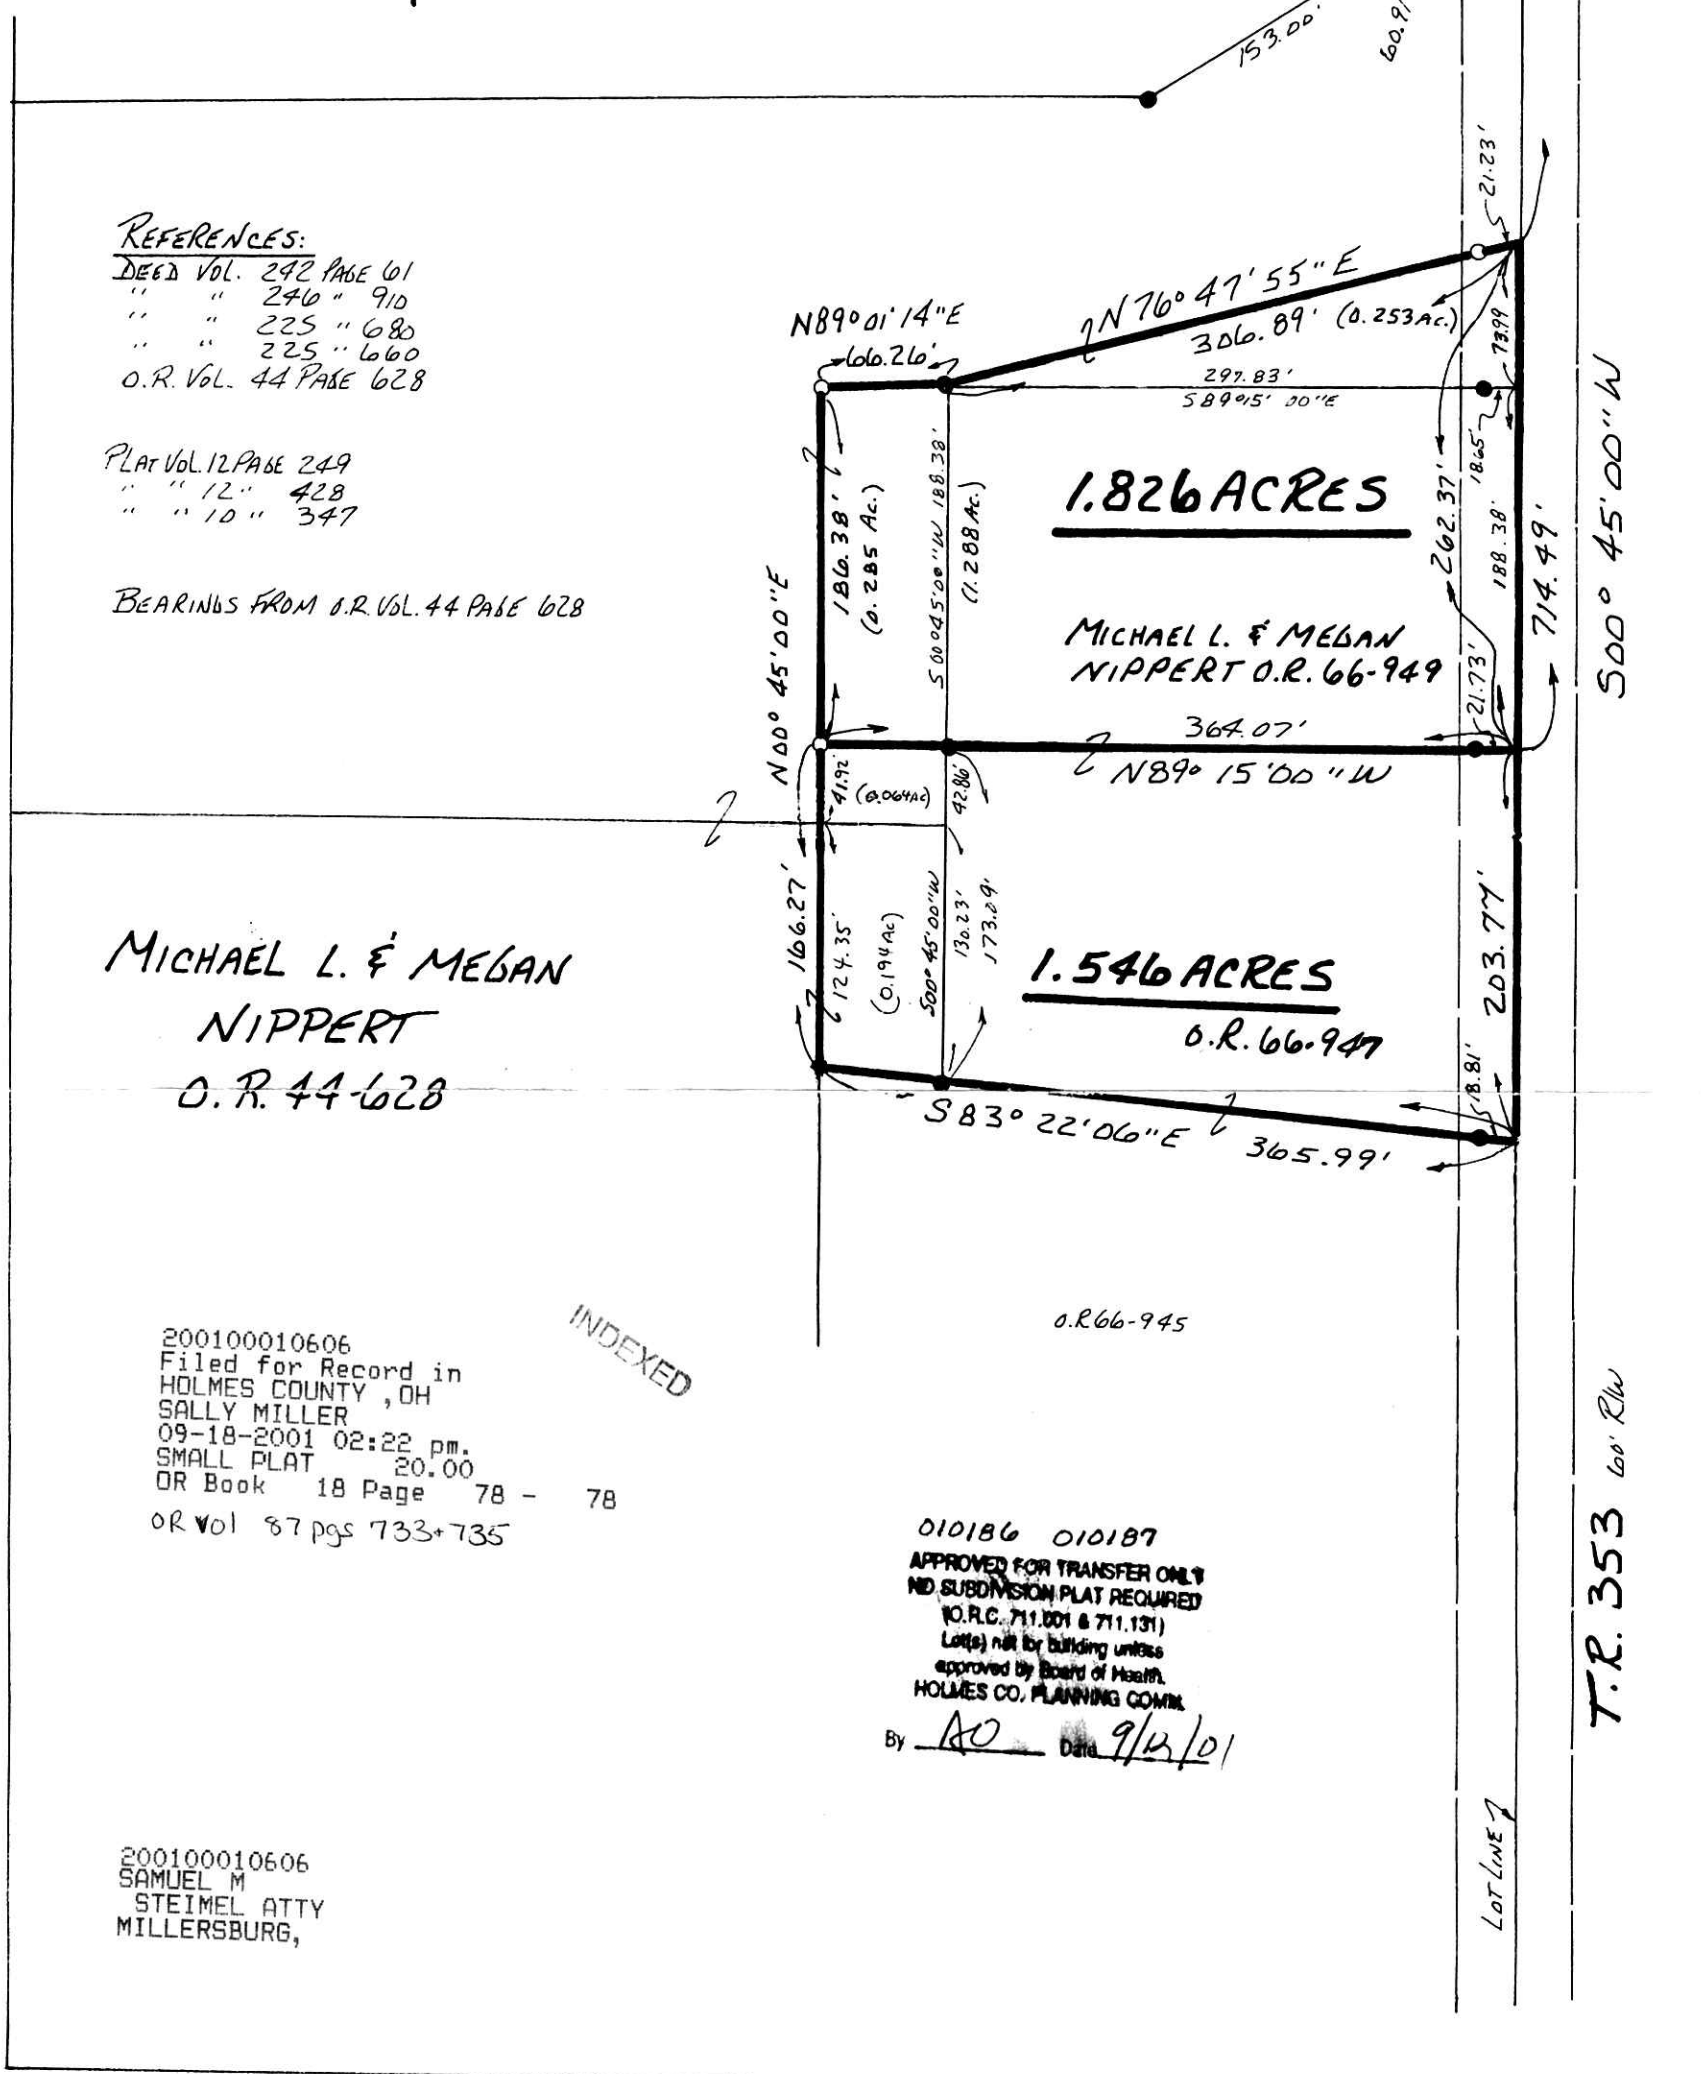

REFERENCES:
 DEED VOL. 242 PAGE 61
 " " 240 " 910
 " " 225 " 680
 " " 225 " 660
 O.R. VOL. 44 PAGE 628

PLAT VOL. 12 PAGE 249
 " " 12 " 428
 " " 10 " 347

BEARINGS FROM O.R. VOL. 44 PAGE 628

MICHAEL L. & MEGAN
 NIPPERT
 O.R. 44-628

200100010606
 Filed for Record in
 HOLMES COUNTY, OH
 SALLY MILLER
 09-18-2001 02:22 pm.
 SMALL PLAT 20.00
 OR Book 18 Page 78 - 78
 OR Vol 87 pgs 733+735

INDEXED

010186 010187
 APPROVED FOR TRANSFER ONLY
 NO SUBMISSION PLAT REQUIRED
 (O.R.C. 711.001 & 711.131)
 (Lots) not for building unless
 approved by Board of Health.
 HOLMES CO. PLANNING COM.
 By AO Date 9/12/01

200100010606
 SAMUEL M.
 STEIMEL ATTY
 MILLERSBURG,

T.R. 353 60' R/W

I CERTIFY THIS SURVEY TO BE CORRECT
 TO THE BEST OF MY KNOWLEDGE.

Donald C. Baker
 DONALD C. BAKER P.S. 6938
 DONALD C. BAKER SURVEYING
 138 N. CLAY ST.
 MILLERSBURG, OHIO 44654
 PH. 330-674-4788
 JANUARY 2, 2001
 REVISED JUNE 27, 2001



PLAT APPROVED
9/13/2001

#18100 - M.L. DAVIS
 F.C.C. - F.D. BAKER
 #24401 - M.L. DAVIS
 F.C.C. - F.D. BAKER