


HARDY TOWNSHIP  
2ND. QTR. LOT 19  
T- 9N; R- 7W  
HOLMES COUNTY, OHIO  
(SURVEYED FOR: JAMES KLINGLER)

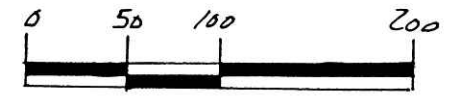

SCALE: 1" = 100'  
● 1 Ron Pin found  
○ 5/8" RE BAR WITH I. D. CAP SET  
I. D. CAP MARKED 'BAKER 6938'

REFERENCES:  
DEED Vol. 128 PAGE 209  
" " 275 " 6006  
O.R. Vol. 56 PAGE 70  
BEARINGS FROM PLAT Vol. 16 PAGE 247.

HOWARD L. & HELEN J.  
KEIRNS  
D.V. 128-209

W.H. PATTEN DRILLING Co.  
D.V. 224-299  
D.V. 260-141

1.261 ACRES  
(THIS PARCEL TO BE TRANSFERRED TO  
ADDINER TO SOUTH)

R. JAMES & SARAH M. KLINGLER  
D.V. 275-606

200100010785  
Filed for Record in  
HOLMES COUNTY, OH  
SALLY MILLER  
09-26-2001 09:05 am.  
SMALL PLAT 20.00  
OR Book 18 Page 82 - 82  
OR Vol 88 pg 608

INDEXED

010193  
APPROVED FOR TRANSFER ONLY  
NO SUBDIVISION PLAT REQUIRED  
(O.R.C. 711.001 & 711.131)  
Lot(s) not for building unless  
approved by Board of Health.  
HOLMES CO. PLANNING COMM.

200100010785  
CRITCHFIELD...  
& JOHNSTON ATTYS  
MILLERSBURG,

By AJ Date 9/21/01


I CERTIFY THIS SURVEY TO BE CORRECT  
TO THE BEST OF MY KNOWLEDGE.

JAMIE D. DARR P.S. 7755  
DONALD C. BAKER SURVEYING  
138 N. CLAY ST.  
MILLERSBURG, OHIO 44654  
PH. 330-674-4788

APRIL 27, 2001

#22901-M.L.DAVIS  
F.C.C. J.D. DARR

JUL

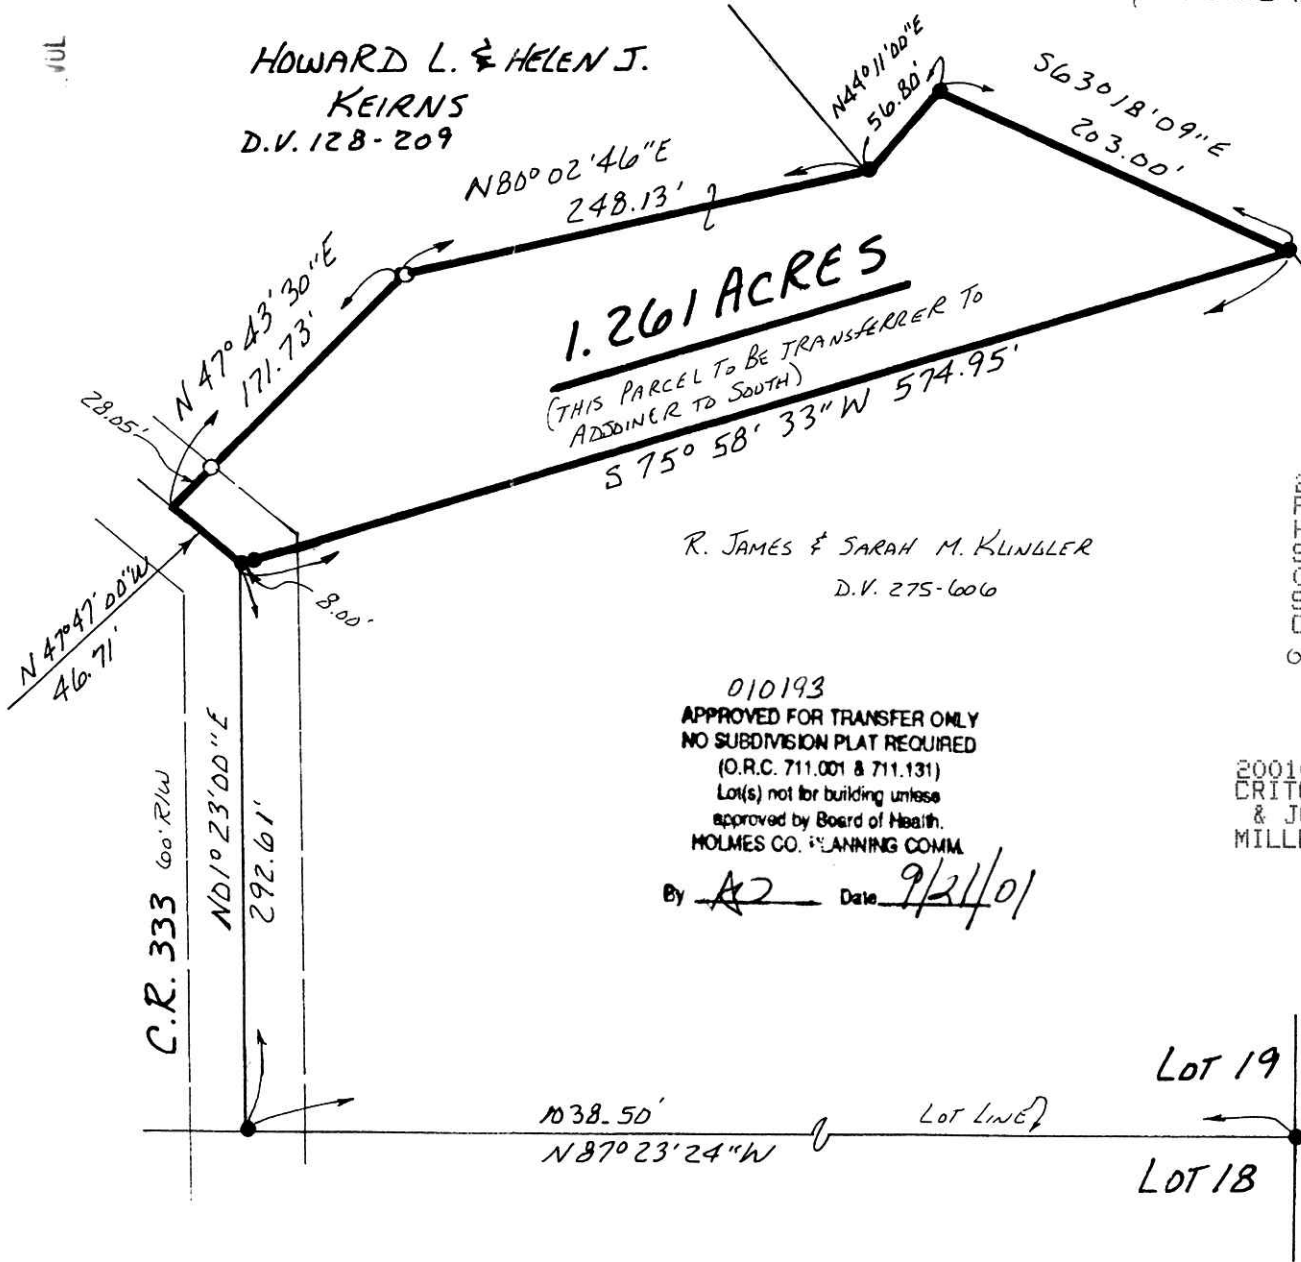

PLAT APPROVED

9/24/2001 b