


MONROE TOWNSHIP
 3RD. QTR., LOT 2
 T- 9 N R- 8 W
 HOLMES COUNTY, OHIO

(SURVEYED FOR RUBY RICE)

200100010814
 Filed for Record in
 HOLMES COUNTY, OH
 SALLY MILLER
 09-27-2001 11:22 am.
 SMALL PLAT 20.00
 DR Book 18 Page 84 - 84
 OR Vol 88 pg 755

INDEXED

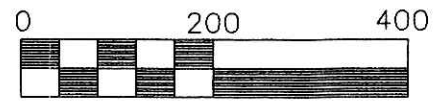

Scale 1" = 200'



- ▲ R.R. SPIKE FOUND
- IRON PIN FOUND
- 5/8" REBAR WITH I.D. CAP SET, I.D. CAP MARKED "BAKER 6938"


REFERENCES:

- DEED VOL. 194 PAGE 256
- DEED VOL. 234 PAGE 719
- DEED VOL. 261 PAGE 225
- DEED VOL. 270 PAGE 232

PLAT VOL. 10 PAGE 717

BEARINGS FROM PLAT VOL. 10 PAGE 717

200100010814
 HEARTLAND
 TITLE
 MILLERSBURG,

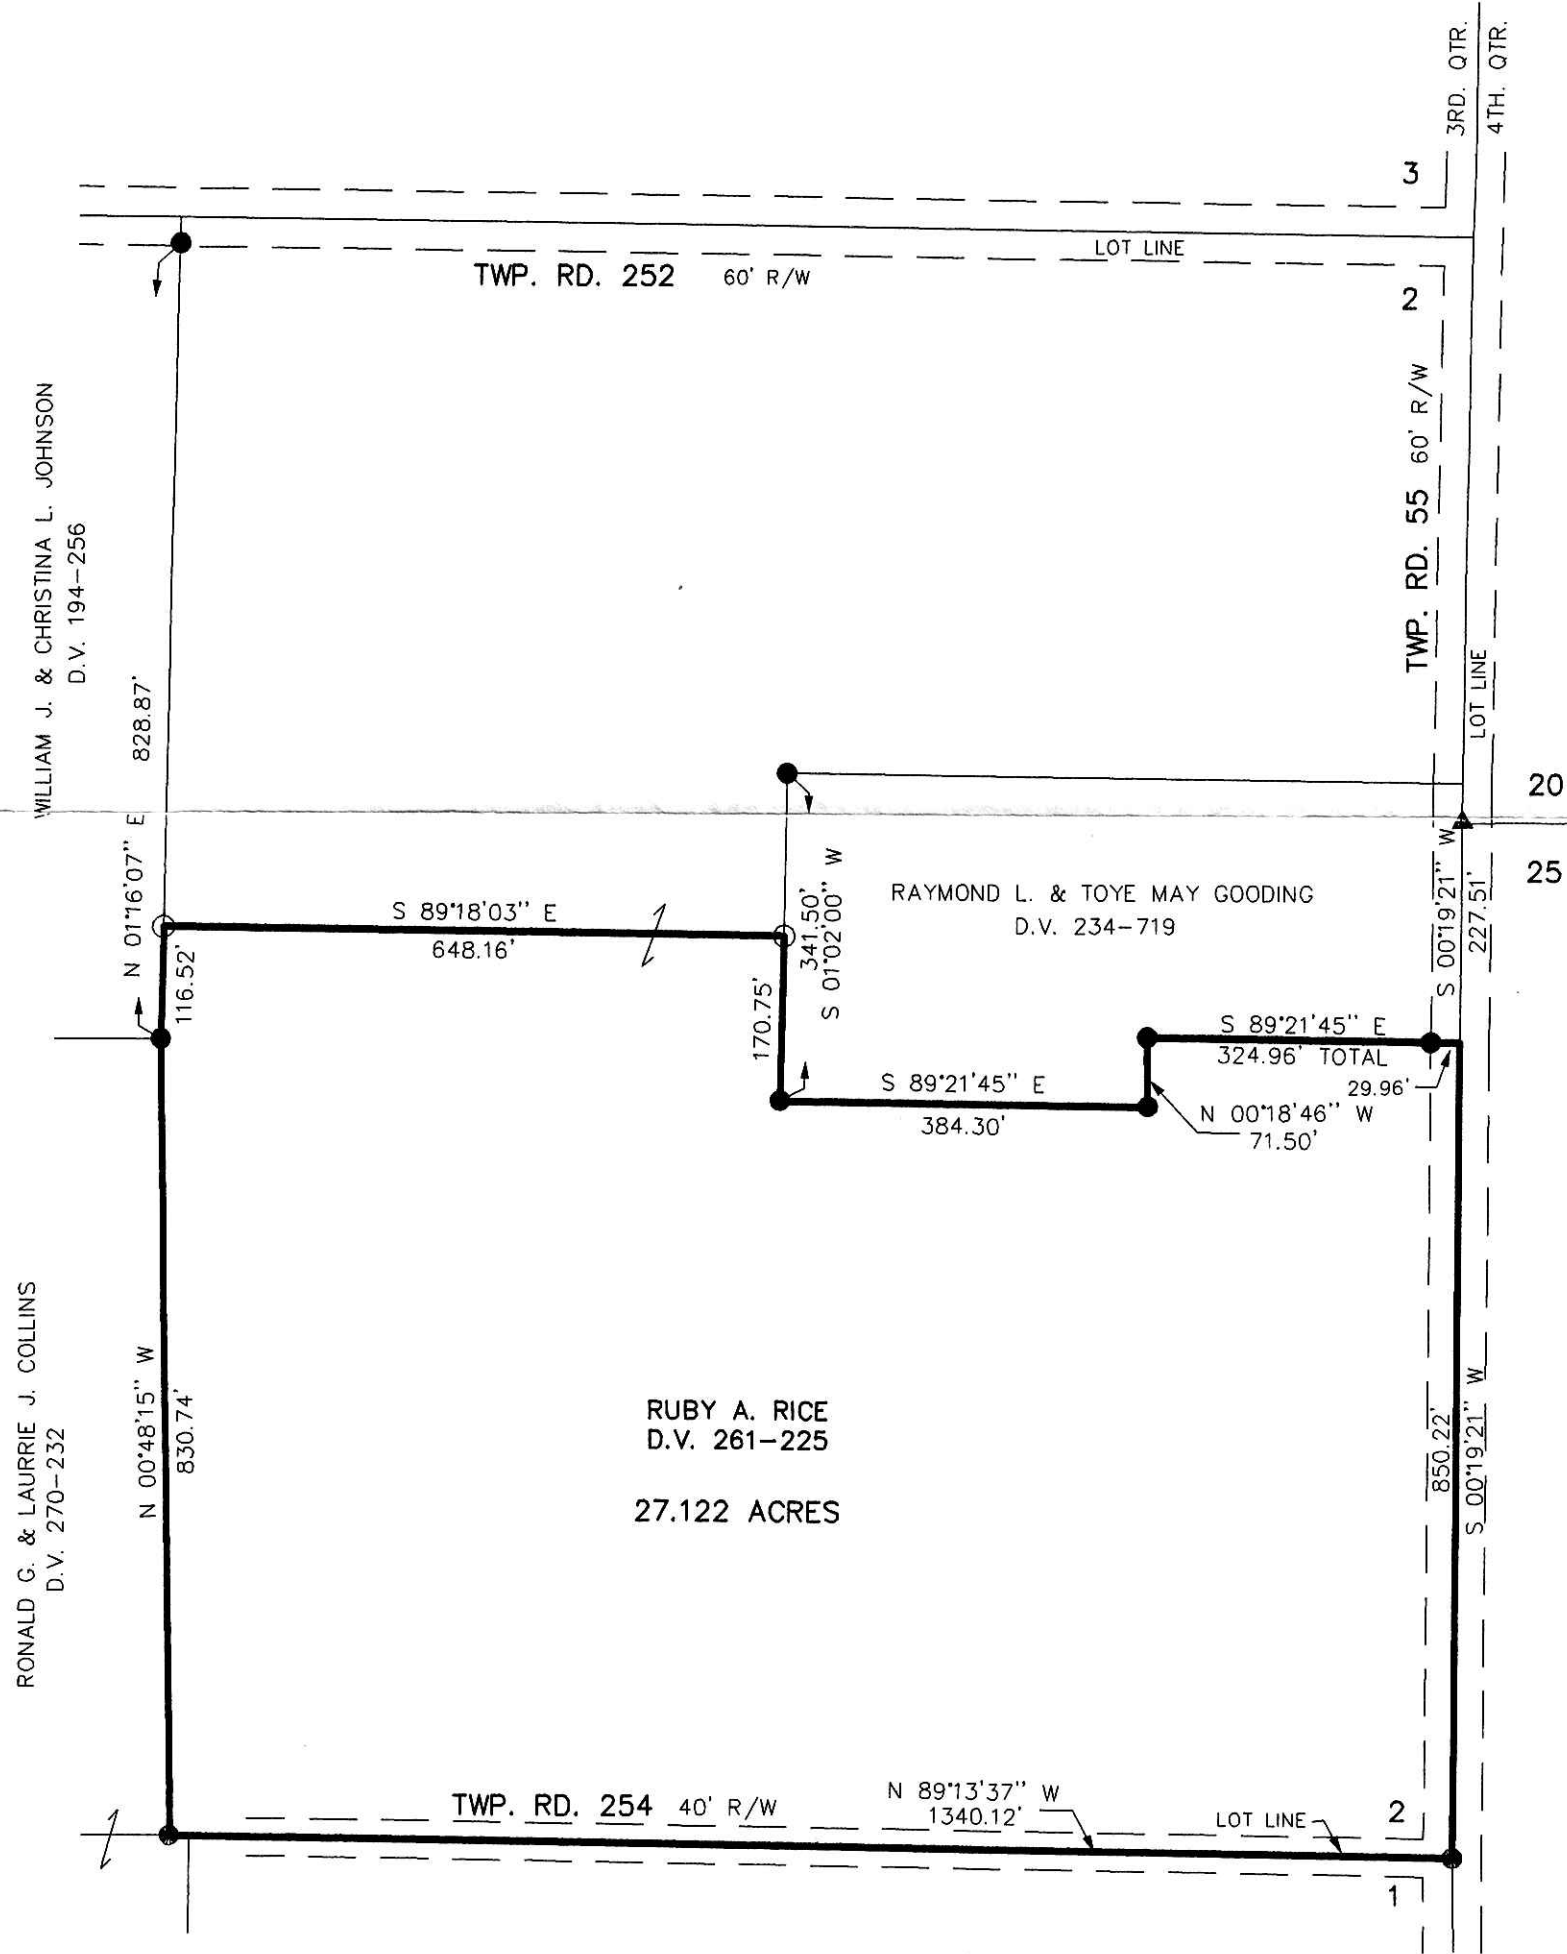

PLAT APPROVED

9/21/2001 B

I CERTIFY THIS SURVEY TO BE CORRECT TO THE BEST OF MY KNOWLEDGE.

Donald C Baker
 DONALD C. BAKER P.S. 6938

FDB/ FCC DATE: AUG. 28, 2001

File name: C:\JOBS1\S-705-01

DONALD C. BAKER SURVEYING
 138 N. CLAY ST.
 MILLERSBURG, OHIO 44654
 PH. 330-674-4788
 FAX 330-674-6027