



RIPLEY TOWNSHIP  
 S.W. QTR. SECTION 3  
 T- 17 N R- 14 W  
 HOLMES COUNTY, OHIO

INDEXED  
 200100011080  
 Filed for Record in  
 HOLMES COUNTY, OH  
 SALLY MILLER  
 10-10-2001 02:32 pm.  
 PLAT MED 21.60  
 DR Book 18 Page 95 - 95  
 oR vol 90 pg 183

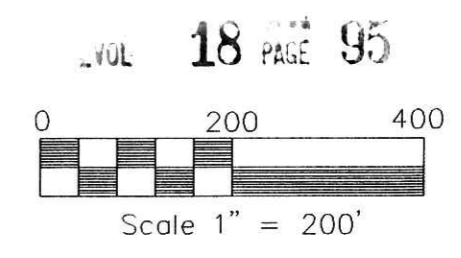

REFERENCES:  
 DEED VOL. 114 PAGE 276  
 DEED VOL. 214 PAGE 218  
 DEED VOL. 148 PAGE 577  
 DEED VOL. 202 PAGE 332  
 DEED VOL. 272 PAGE 841  
 DEED VOL. 234 PAGE 843  
 DEED VOL. 251 PAGE 815  
 DEED VOL. 263 PAGE 610  
 O.R. VOL. 33 PAGE 784  
 O.R. VOL. 45 PAGE 857  
 O.R. VOL. 49 PAGE 518  
 O.R. VOL. 43 PAGE 661  
 PLAT VOL. 16 PAGE 62  
 BEARINGS FROM PLAT VOL. 16 PAGE 62

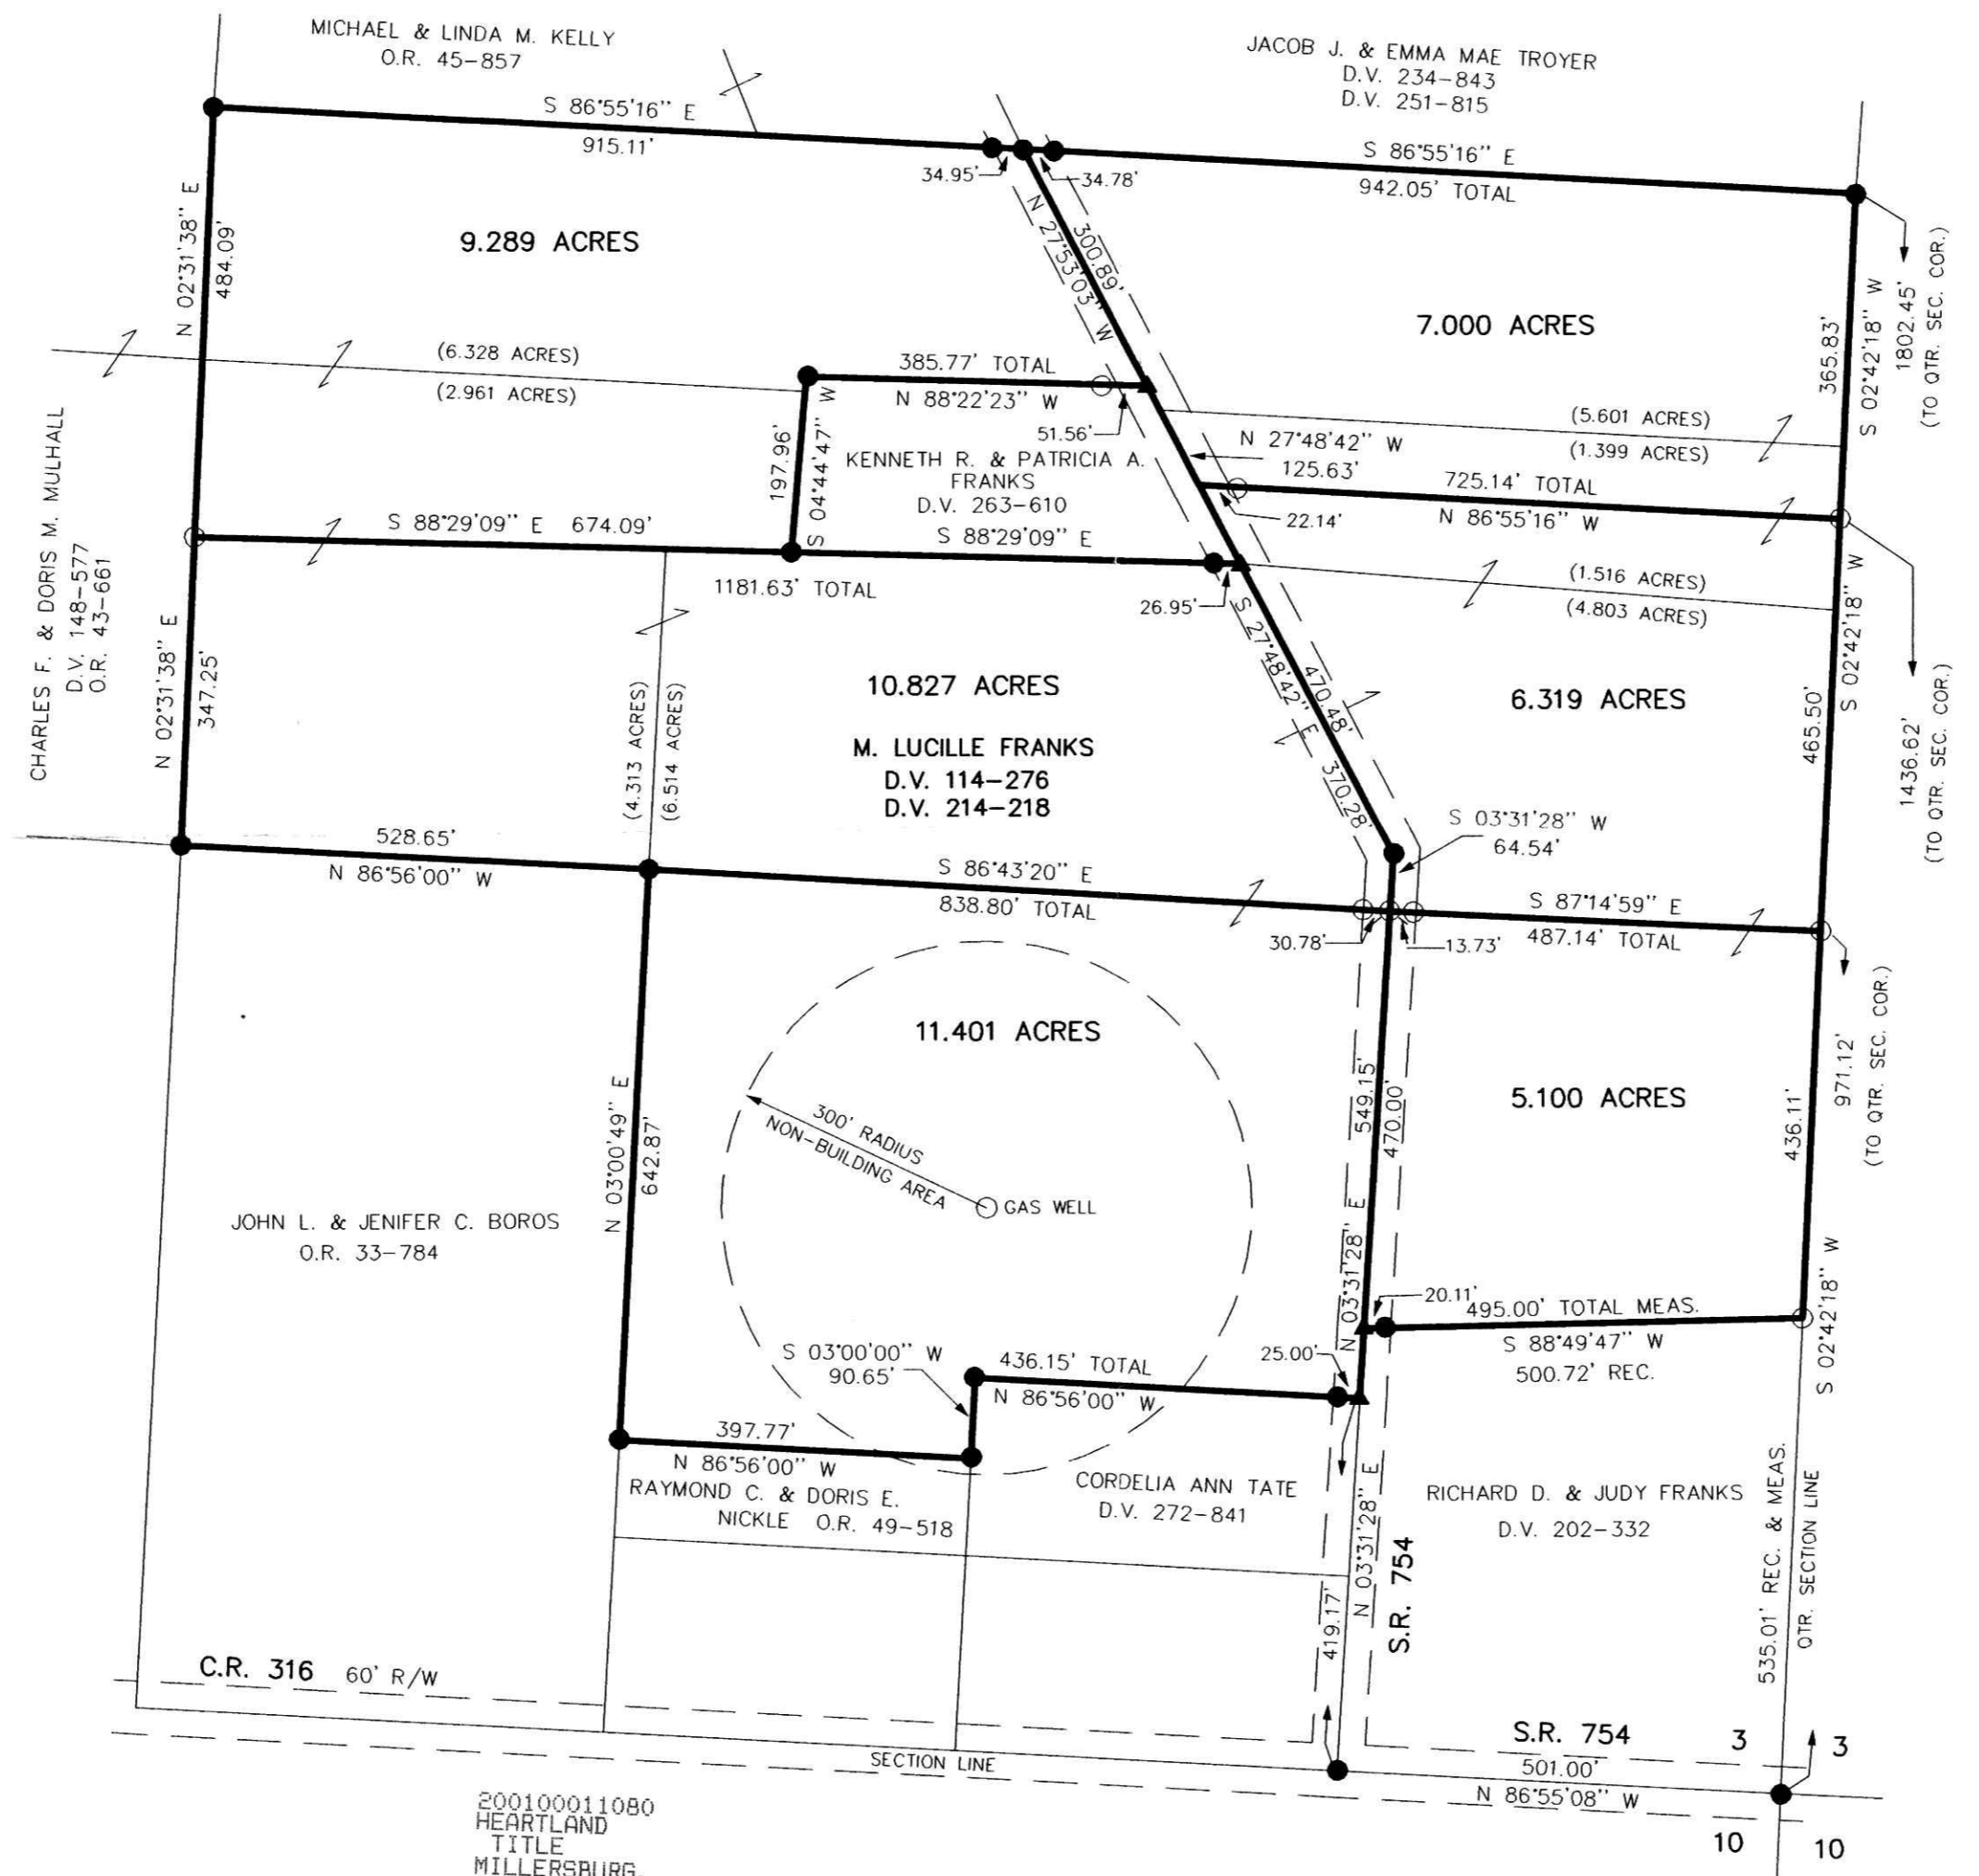

- ▲ R.R. SPIKE FOUND
- IRON PIN FOUND
- 5/8" REBAR WITH I.D. CAP SET I.D. CAP MARKED "BAKER 6938"
- ⊗ P.K. NAIL SET



I CERTIFY THIS SURVEY TO BE CORRECT TO THE BEST OF MY KNOWLEDGE.  
 JDD  
 JAMIE D. DARR P.S. 7755  
 DATE SEPT. 5, 2001  
 File name: C:\JOBS1\S-618-01\ERZ

DONALD C. BAKER SURVEYING  
 138 N. CLAY ST.  
 MILLERSBURG, OHIO 44654  
 PH. 330-674-4788  
 FAX 330-674-6027

PLAT APPROVED  
 10/10/2001