


VILLAGE OF BERLIN
PART OF OUT LOT 11

BERLIN TOWNSHIP
N.W. QTR. SECTION 15
T-9 N, R-5 W
HOLMES COUNTY, OHIO
(SURVEYED FOR: SUSIE HERSHBERGER)

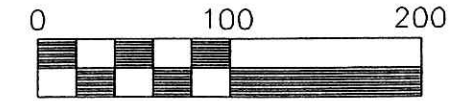


Scale 1" = 100'

- STONE FOUND
- ▲ R.R. SPIKE FOUND
- IRON PIN FOUND
- 5/8" REBAR WITH I.D. CAP SET
I.D. CAP MARKED "BAKER 6938"

REFERENCES:
 O.R. 22 PAGE 922
 O.R. VOL. 20 PAGE 643
 O.R. VOL. 53 PAGE 877
 DEED VOL. 258 PAGE 355
 DEED VOL. 252-133
 DEED VOL. 54 PAGE 338




INDEXED

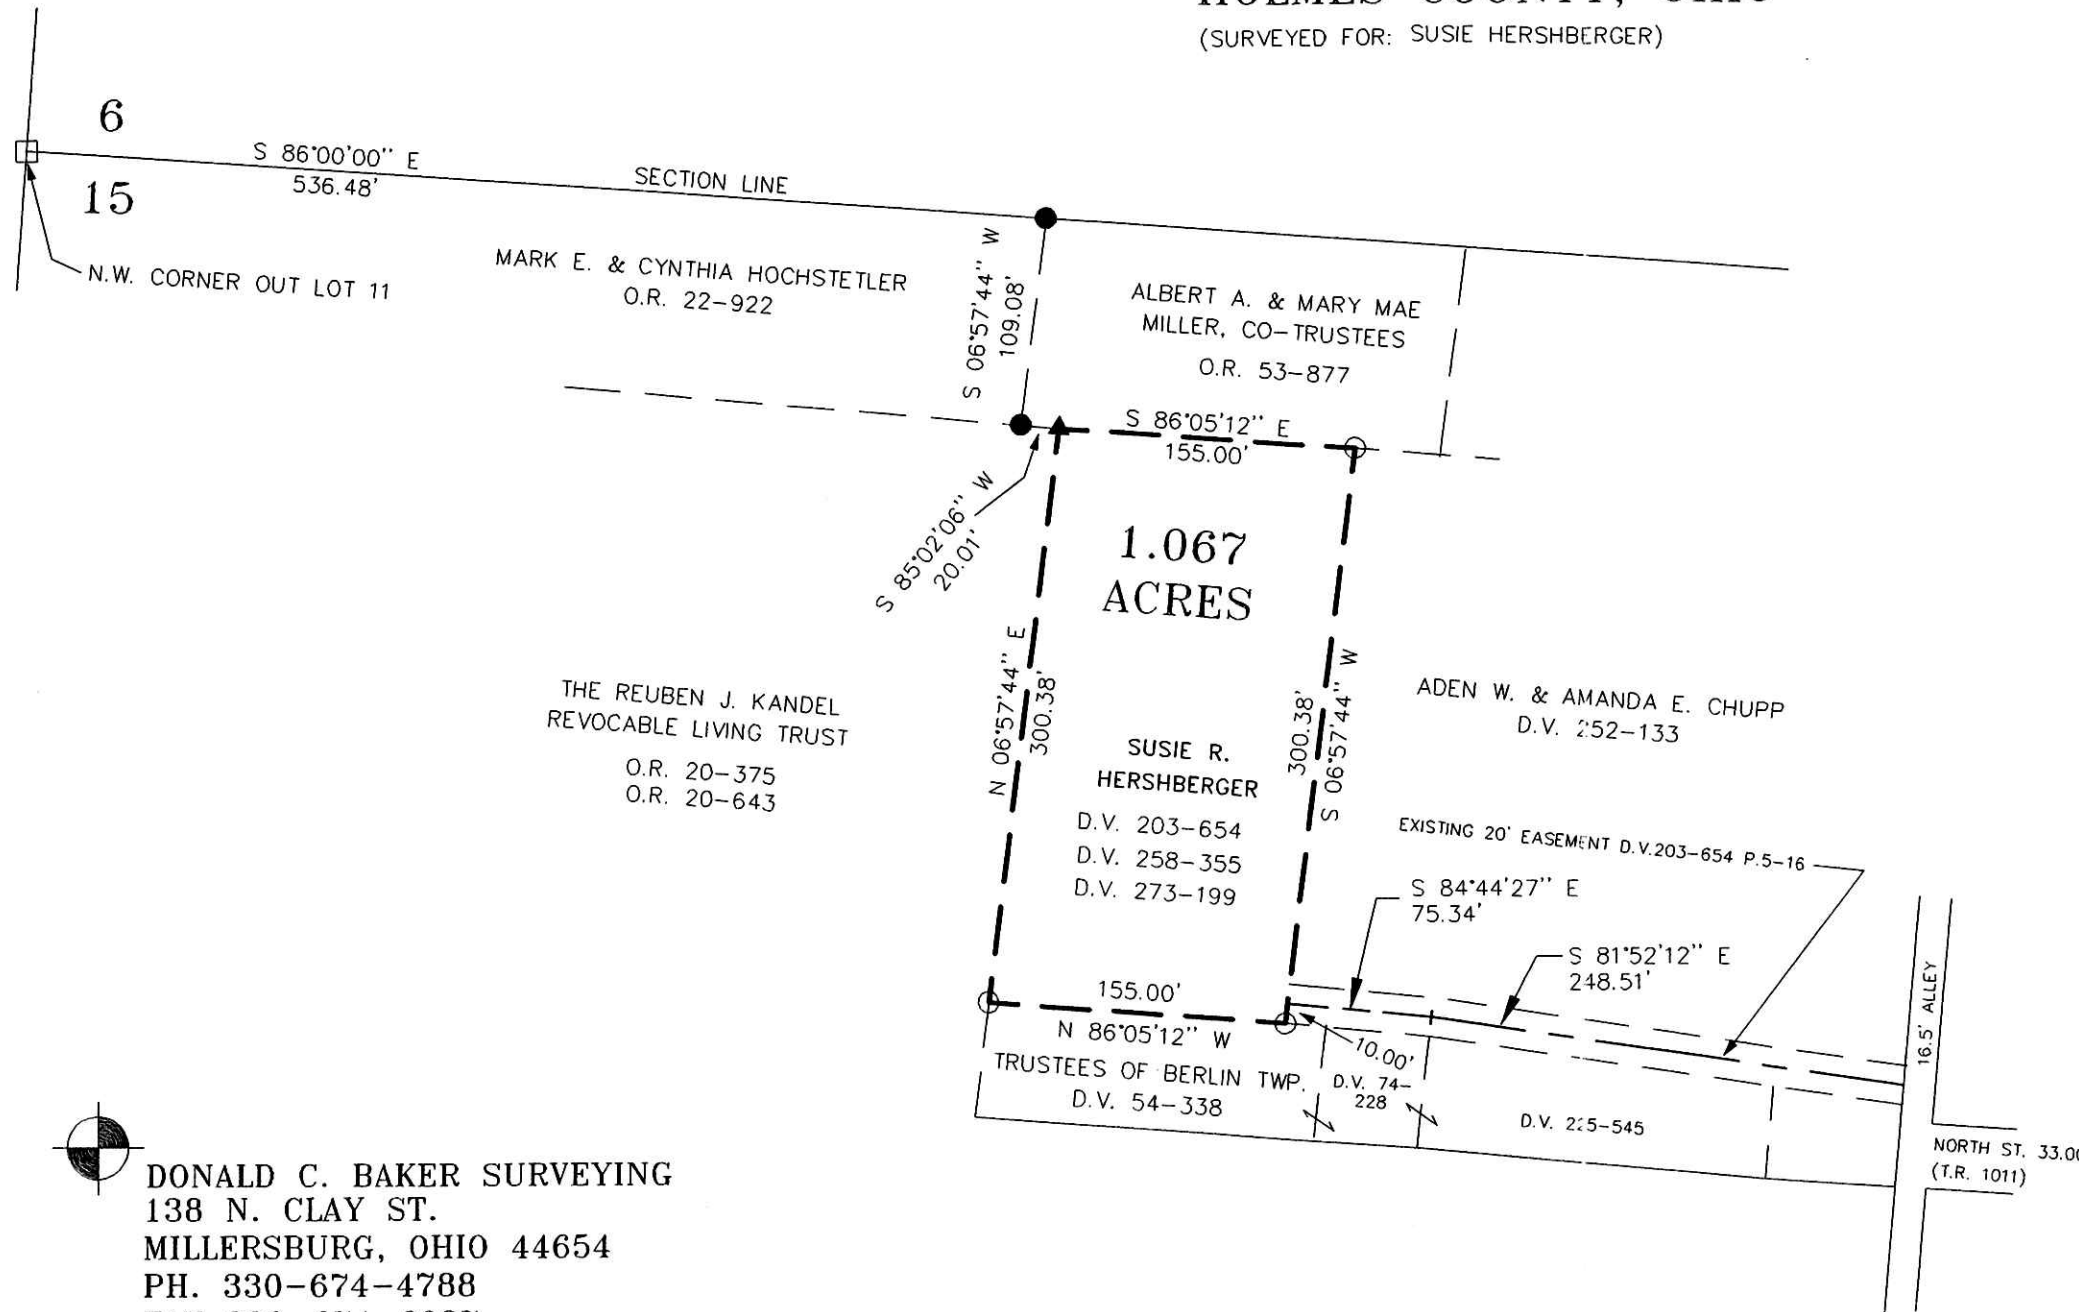

BEARINGS FROM PLAT VOL 14 PAGE 177

200100012583
 Filed for Record in
 HOLMES COUNTY, OH
 SALLY MILLER
 12-28-2001 12:25 pm.
 SMALL PLAT 20.00
 OR Book 18 Page 167 - 167
 or vol 97 pg 188

200100012583
 PAUL MILLER LAW OFFICE
 MILLERSBURG, OH 44654

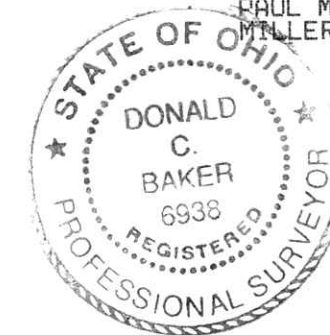

I CERTIFY THIS SURVEY TO BE CORRECT
TO THE BEST OF MY KNOWLEDGE.

Donald C. Baker

DONALD C. BAKER P.S. 6938

OCTOBER 15, 2001

File name: C:\JOBS\S-882-01

PLAT APPROVED

12/21/2001



DONALD C. BAKER SURVEYING
 138 N. CLAY ST.
 MILLERSBURG, OHIO 44654
 PH. 330-674-4788
 FAX 330-674-6027