


PAINT TOWNSHIP
 3RD. QTR. LOTS 33 & 34
 T-10 N; R-4W
 HOLMES COUNTY, OHIO
 (SURVEYED FOR: DEAN YODER)

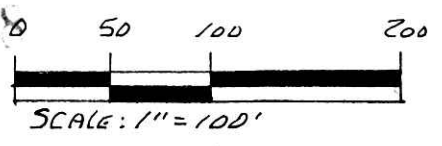

- IRON PIN FOUND
- 5/8" REBAR WITH I.D. CAP SET
I.D. CAP MARKED "BAKER 6938"

REFERENCES:

DEED VOL. 278 PAGE 40
 " " 278 " 649
 " " 266 " 742

O.R. VOL 27 PAGE 719
 " " 31 " 333


BEARINGS FROM PLAT VOL. 15
 PAGE 136

200100012599
 Filed for Record in
 HOLMES COUNTY, OH
 SALLY MILLER
 12-28-2001 03:16 pm.
 SMALL PLAT 20.00
 OR Book 18 Page 168 - 168
 OR Vol 97 pgs 872 - 888

200100012599
 PAUL A.
 MILLER LAW
 MILLERSBURG,

DAVID L. & AMANDA L. TROYER
 D.V. 193-259 D.V. 266-742 O.R. 27-719

INDEXED

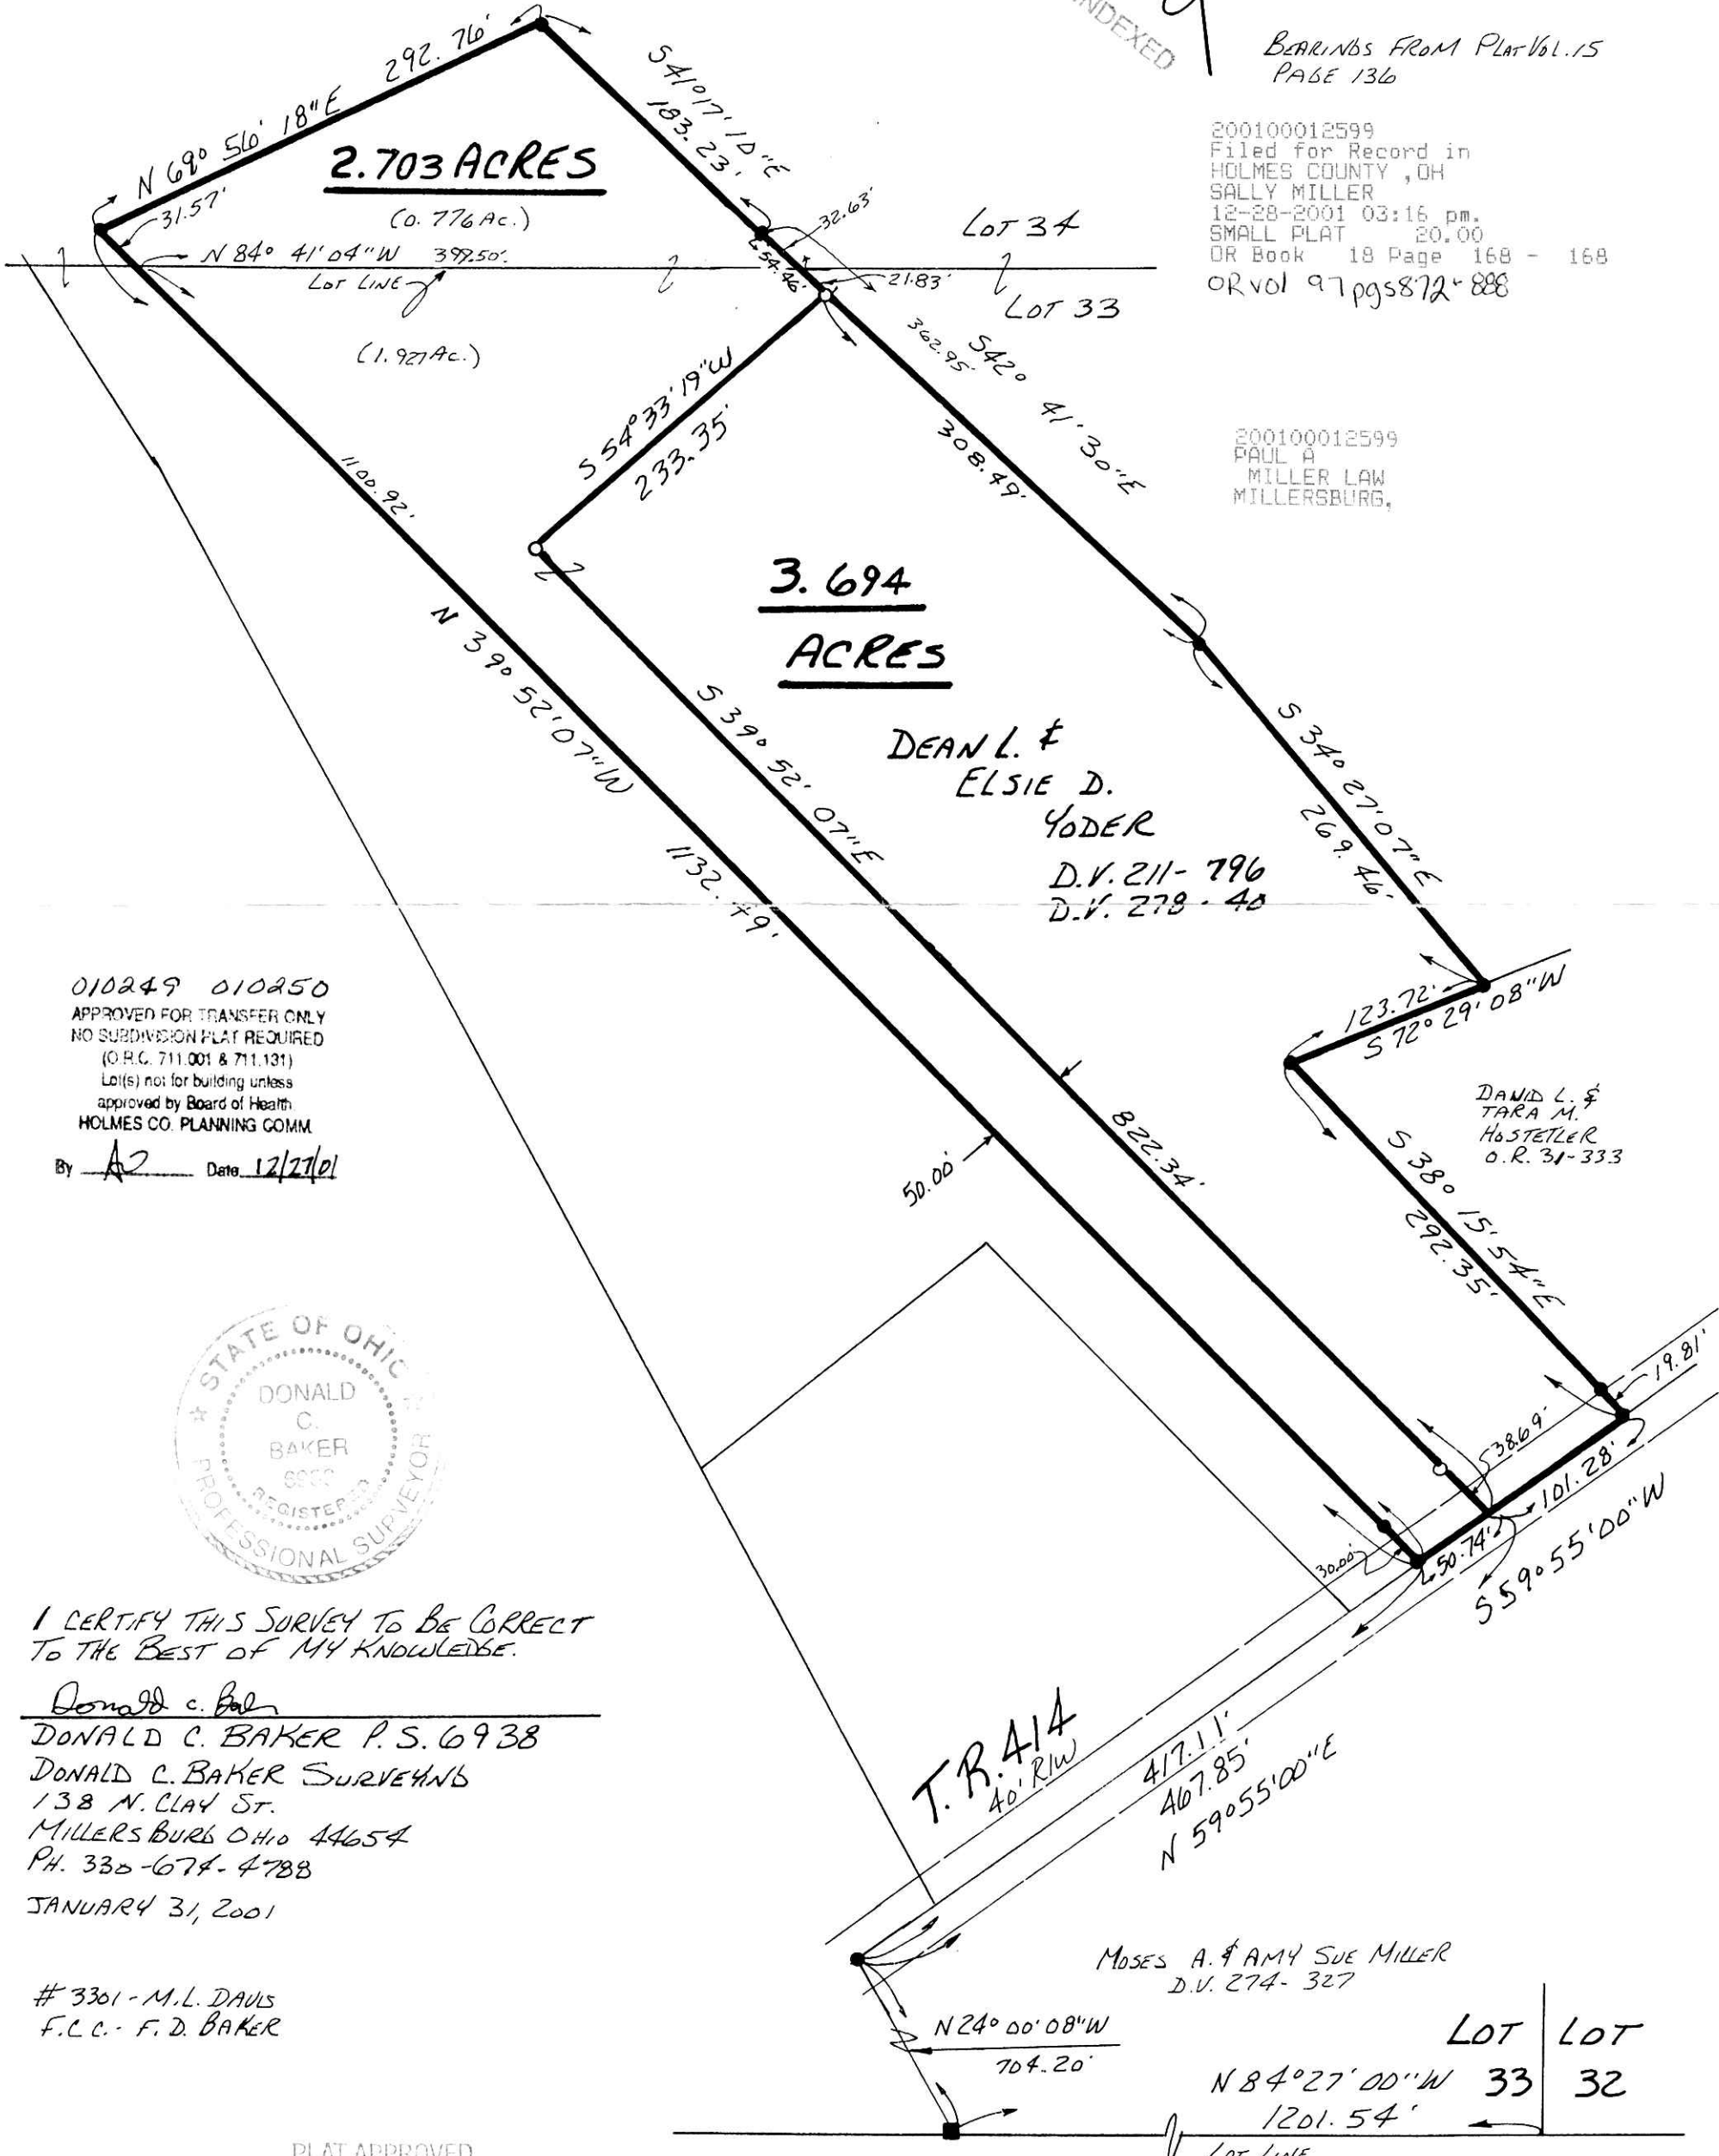

DEAN L. &
 ELSIE D.
 YODER
 D.V. 211-796
 D.V. 278-40

DAVID L. &
 TARA M.
 HOSTETLER
 O.R. 31-333

010249 010250
 APPROVED FOR TRANSFER ONLY
 NO SUBDIVISION PLAT REQUIRED
 (O.R.C. 711.001 & 711.131)
 Lot(s) not for building unless
 approved by Board of Health.
 HOLMES CO. PLANNING COMM.
 By AJ Date 12/27/01



I CERTIFY THIS SURVEY TO BE CORRECT
 TO THE BEST OF MY KNOWLEDGE.

Donald C. Baker
 DONALD C. BAKER P.S. 6938
 DONALD C. BAKER SURVEYING
 138 N. CLAY ST.
 MILLERSBURG OHIO 44654
 PH. 330-674-4788
 JANUARY 31, 2001

#3301 - M.L. DAVIS
 F.L.C. - F.D. BAKER

MOSES A. & AMY SUE MILLER
 D.V. 274-327

LOT	LOT
N 84° 27' 00" W	33 32
1201.54'	

LOT LINE

PLAT APPROVED
12/27/01