


PAINT TOWNSHIP  
S.W. QTR. SECTION 27  
T-15 N; R-11 W  
HOLMES COUNTY, OHIO

- REFERENCES:
- DEED VOL. 260 P. 306
  - DEED VOL. 260 P. 817
  - DEED VOL. 260 P. 814
  - O.R. VOL. 21 P. 125
  - O.R. VOL. 21 P. 122
  - O.R. VOL. 54 P. 984
  - O.R. VOL. 74 P. 687
  - PLAT VOL. 16 P. 931
  - PLAT VOL. 12 P. 82
  - PLAT VOL. 15 P. 2
  - PLAT VOL. 14 P. 234

- IRON PIN FOUND
- ▲ R.R. SPIKE FOUND
- 5/8" REBAR WITH I.D. CAP SET  
I.D. CAP MARKED "BAKER 6938"

BEARINGS FROM PLAT VOL. 16 PAGE 931

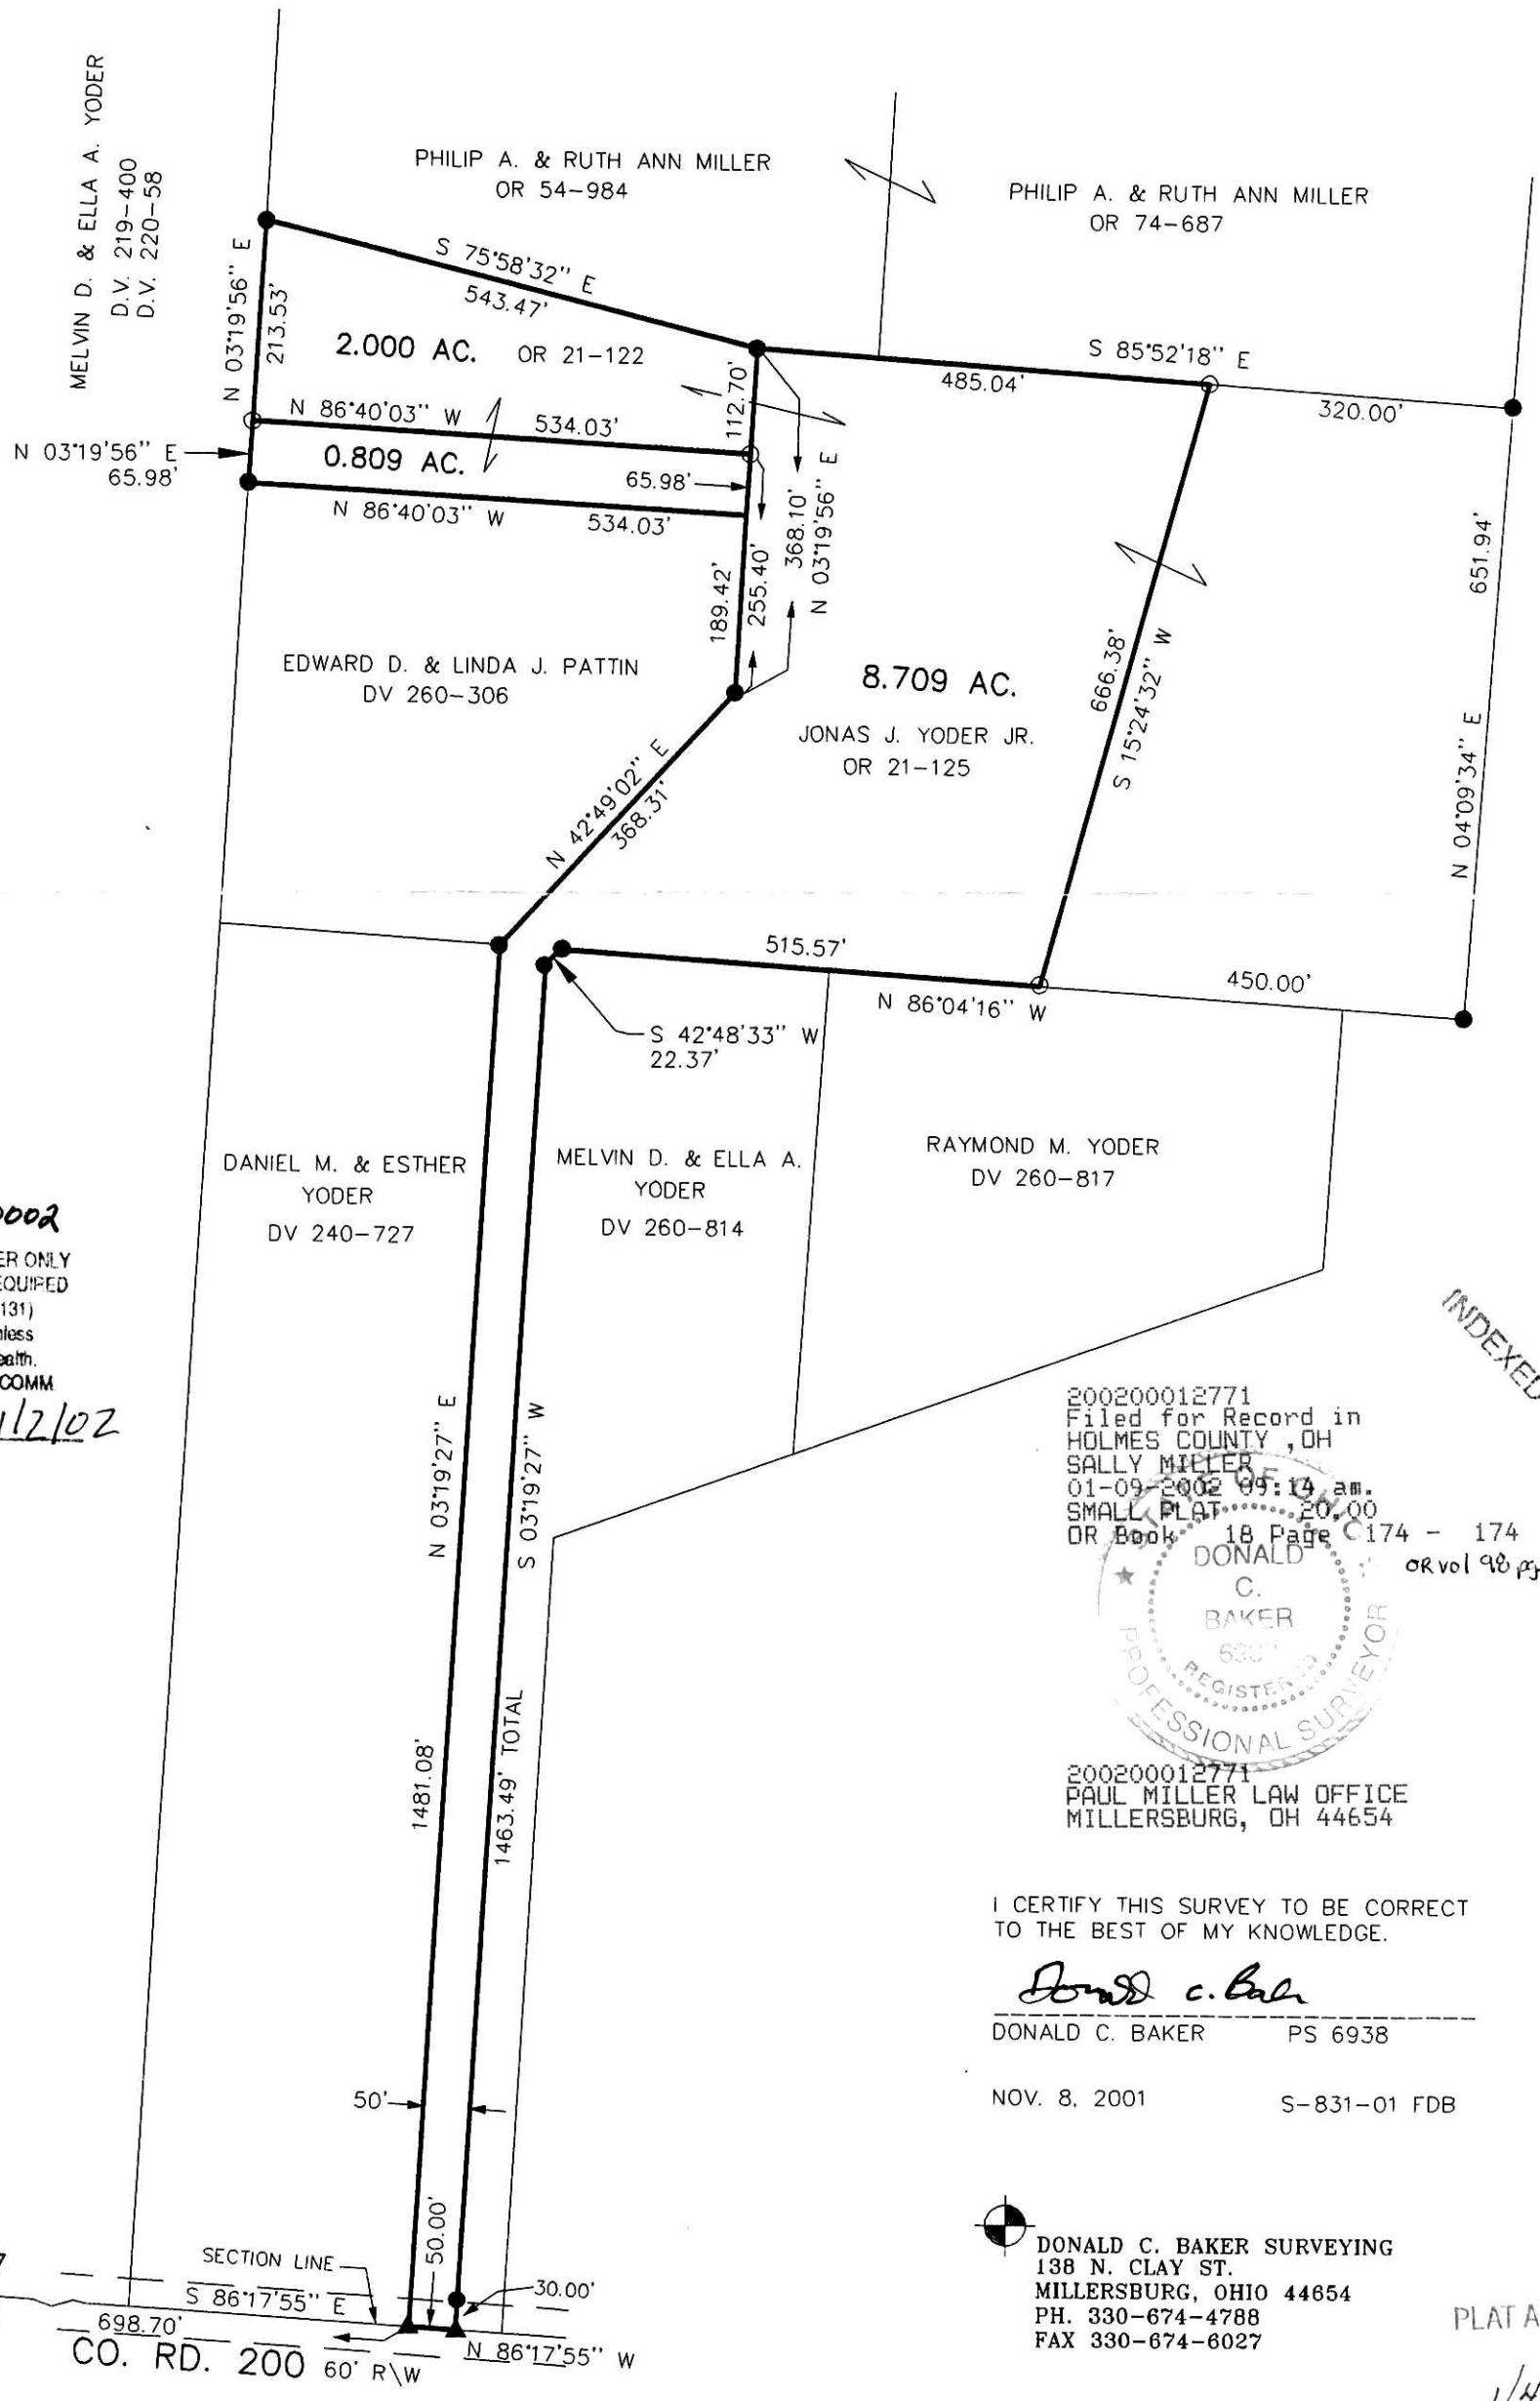


020001 020002

APPROVED FOR TRANSFER ONLY  
NO SUBDIVISION PLAT REQUIRED  
(O.R.C. 711.001 & 711.131)  
Lot(s) not for building unless  
approved by Board of Health.  
HOLMES CO. PLANNING COMM

By AO Date 11/2/02

INDEXED

200200012771  
Filed for Record in  
HOLMES COUNTY, OH  
SALLY MILLER  
01-09-2002 09:14 am.  
SMALL PLAT 20.00  
OR Book 18 Page C174 - 174  
OR vol 98 pgs 801-804-807

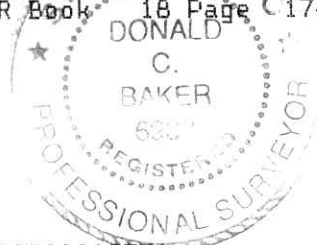

200200012771  
PAUL MILLER LAW OFFICE  
MILLERSBURG, OH 44654

I CERTIFY THIS SURVEY TO BE CORRECT  
TO THE BEST OF MY KNOWLEDGE.

Donald C. Baker  
DONALD C. BAKER PS 6938

NOV. 8, 2001 S-831-01 FDB

DONALD C. BAKER SURVEYING  
138 N. CLAY ST.  
MILLERSBURG, OHIO 44654  
PH. 330-674-4788  
FAX 330-674-6027

PLAT APPROVED

1/4/02 lg