


SALT CREEK TOWNSHIP
 N.E. QTR. SECTION 25
 T-15N; R-12W
 HOLMES COUNTY, OHIO

200200012879
 Filed for Record in
 HOLMES COUNTY, OH
 SALLY MILLER
 01-14-2002 02:19 pm.
 SMALL PLAT 20.00
 OR Book 18 Page 178 - 178
 or vol 18 pg 364

(SURVEYED FOR: JOHN WEAVER)

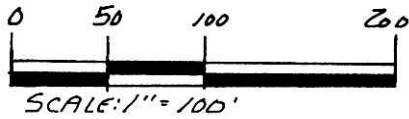


- ▲ R.R. SPIKE FOUND
- IRON PIN FOUND
- 5/8" REBAR WITH I.D. CAP SET
 I.D. CAP MARKED "BAKER 6938"

REFERENCES:

DEED VOL. 242 PAGE 823
 " " 239 " 219
 PLAT VOL. 13 PAGE 1

BEARINGS FROM PLAT VOL. 13 PAGE 1

INDEXED

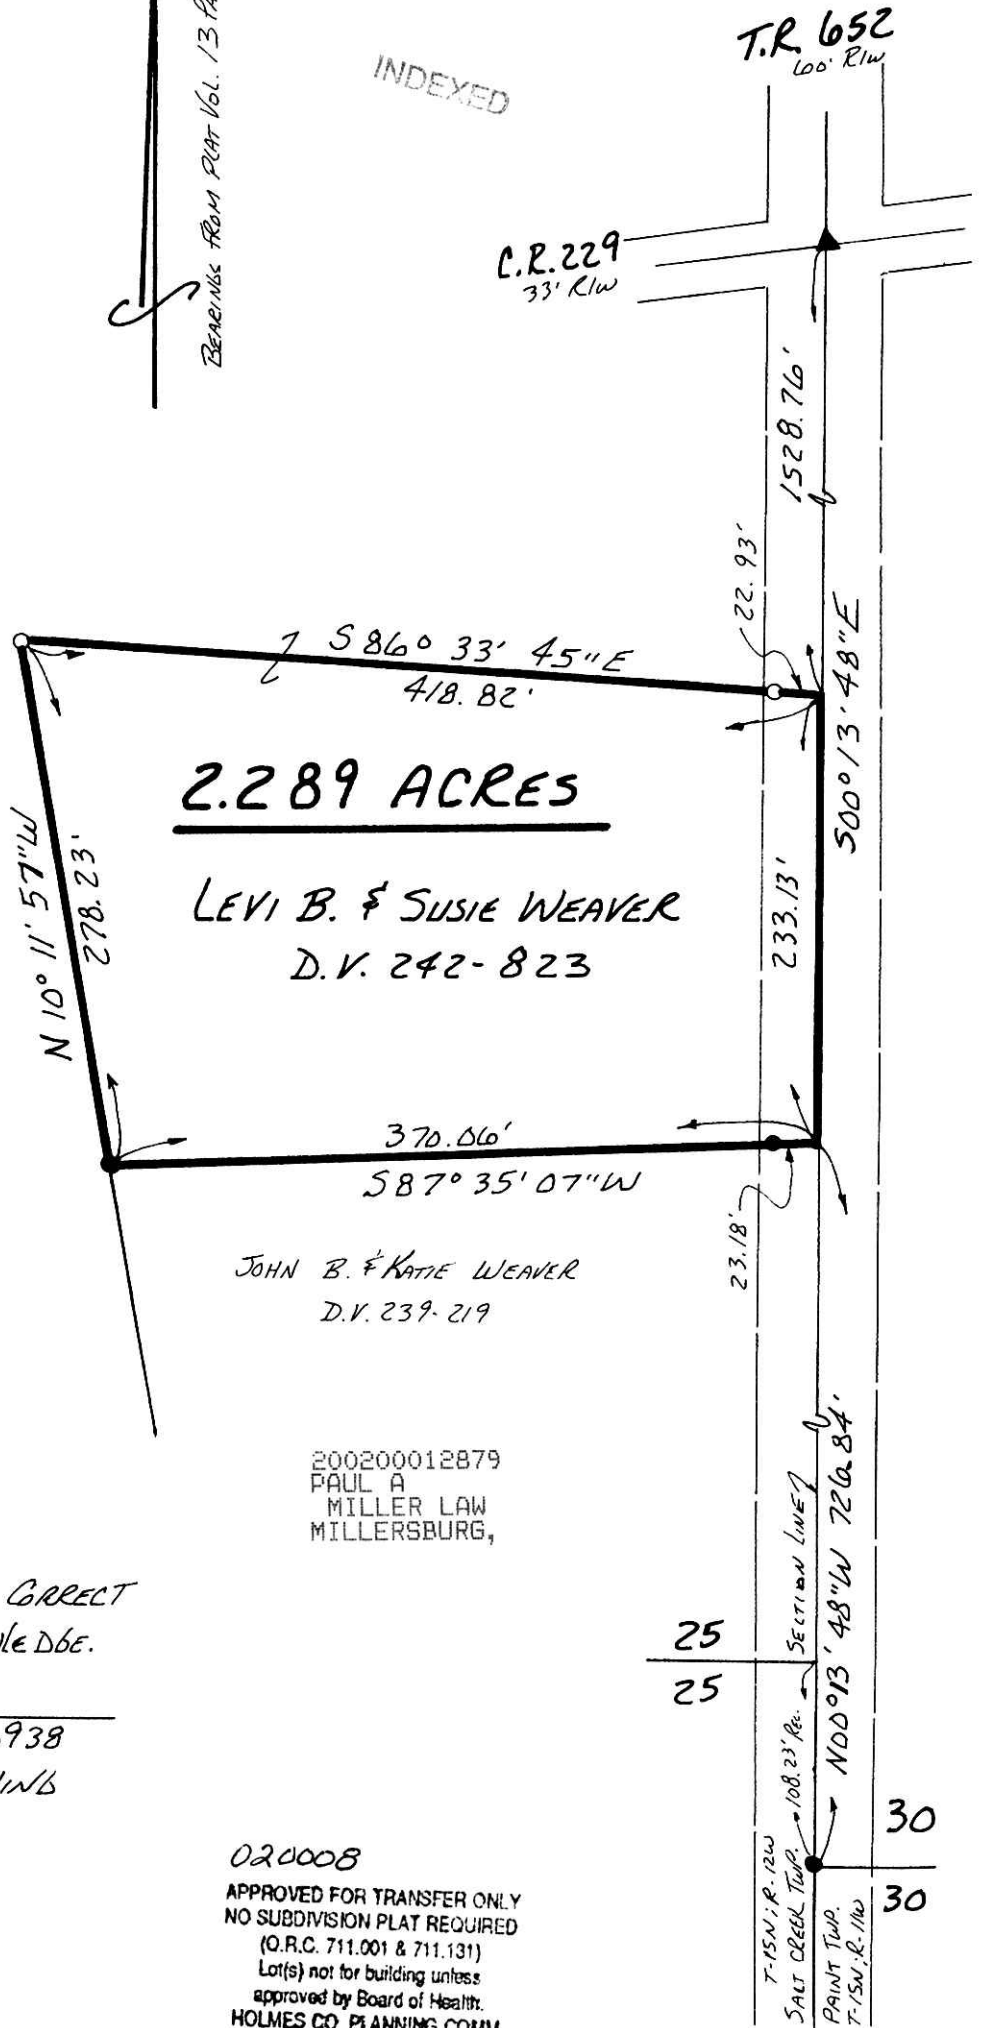

2.289 ACRES

LEVI B. & SUSIE WEAVER
 D.V. 242-823

JOHN B. & KATIE WEAVER
 D.V. 239-219

200200012879
 PAUL A
 MILLER LAW
 MILLERSBURG,

I CERTIFY THIS SURVEY TO BE CORRECT
 TO THE BEST OF MY KNOWLEDGE.

Donald C Baker
 DONALD C. BAKER P.S. 6938
 DONALD C. BAKER SURVEYING
 138 N. CLAY ST.
 MILLERSBURG, OHIO 44654
 PH. 330-674-4788
 AUGUST 15, 2001
 #66001 - M.L. DAVIS
 F.C.C. - KES/FDBAKER

020008
 APPROVED FOR TRANSFER ONLY
 NO SUBDIVISION PLAT REQUIRED
 (O.R.C. 711.001 & 711.131)
 Lot(s) not for building unless
 approved by Board of Health.
 HOLMES CO. PLANNING COMM.

By AO Date 11/14/02

PLAT APPROVED

11/14/2002