


BERLIN TOWNSHIP
N.W. QTR. SECTION 15
T-9N; R-5W
HOLMES COUNTY, OHIO

VILLAGE OF BERLIN
LOTS 4 & 5 OF THE
MELVIN J. MILLER ALLOTMENT
(PLAT VOL. 3 PAGE 66B)

(SURVEYED FOR: JOHN SCHRACK)

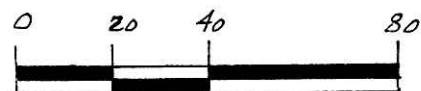

SCALE: 1" = 40'

- 1 Iron Pin Found
- 5/8" Re Bar with I.D. Cap Set
- I.D. Cap Marked "BAKER 6938"

REFERENCES:
DEED VOL. 151 PAGE 299



020020

APPROVED FOR TRANSFER ONLY
NO SUBDIVISION PLAT REQUIRED
(O.R.C. 711.001 & 711.131)
Lot(s) not for building unless
approved by Board of Health.
HOLMES CO. PLANNING COMM.

By AD Date 1/30/02

INDEXED




200200013364
Filed for Record in
HOLMES COUNTY, OH
SALLY MILLER
01-31-2002 03:01 pm.
SMALL PLAT 20.00
OR Book 18 Page 196 - 196
OR vol 101 pages 750+753

I CERTIFY THIS SURVEY TO BE CORRECT
TO THE BEST OF MY KNOWLEDGE.

Jamie D. Darr
JAMIE D. DARR P.S. 7755
DONALD C. BAKER SURVEYING
138 N. CLAY ST.
MILLERSBURG, OHIO 44654
PH. 330-674-4788

200200013364
PAUL A.
MILLER LAW
MILLERSBURG,

SEPTEMBER 14, 2001
86198/14500 M.L.D.
F.C.C. - J.D. DARR

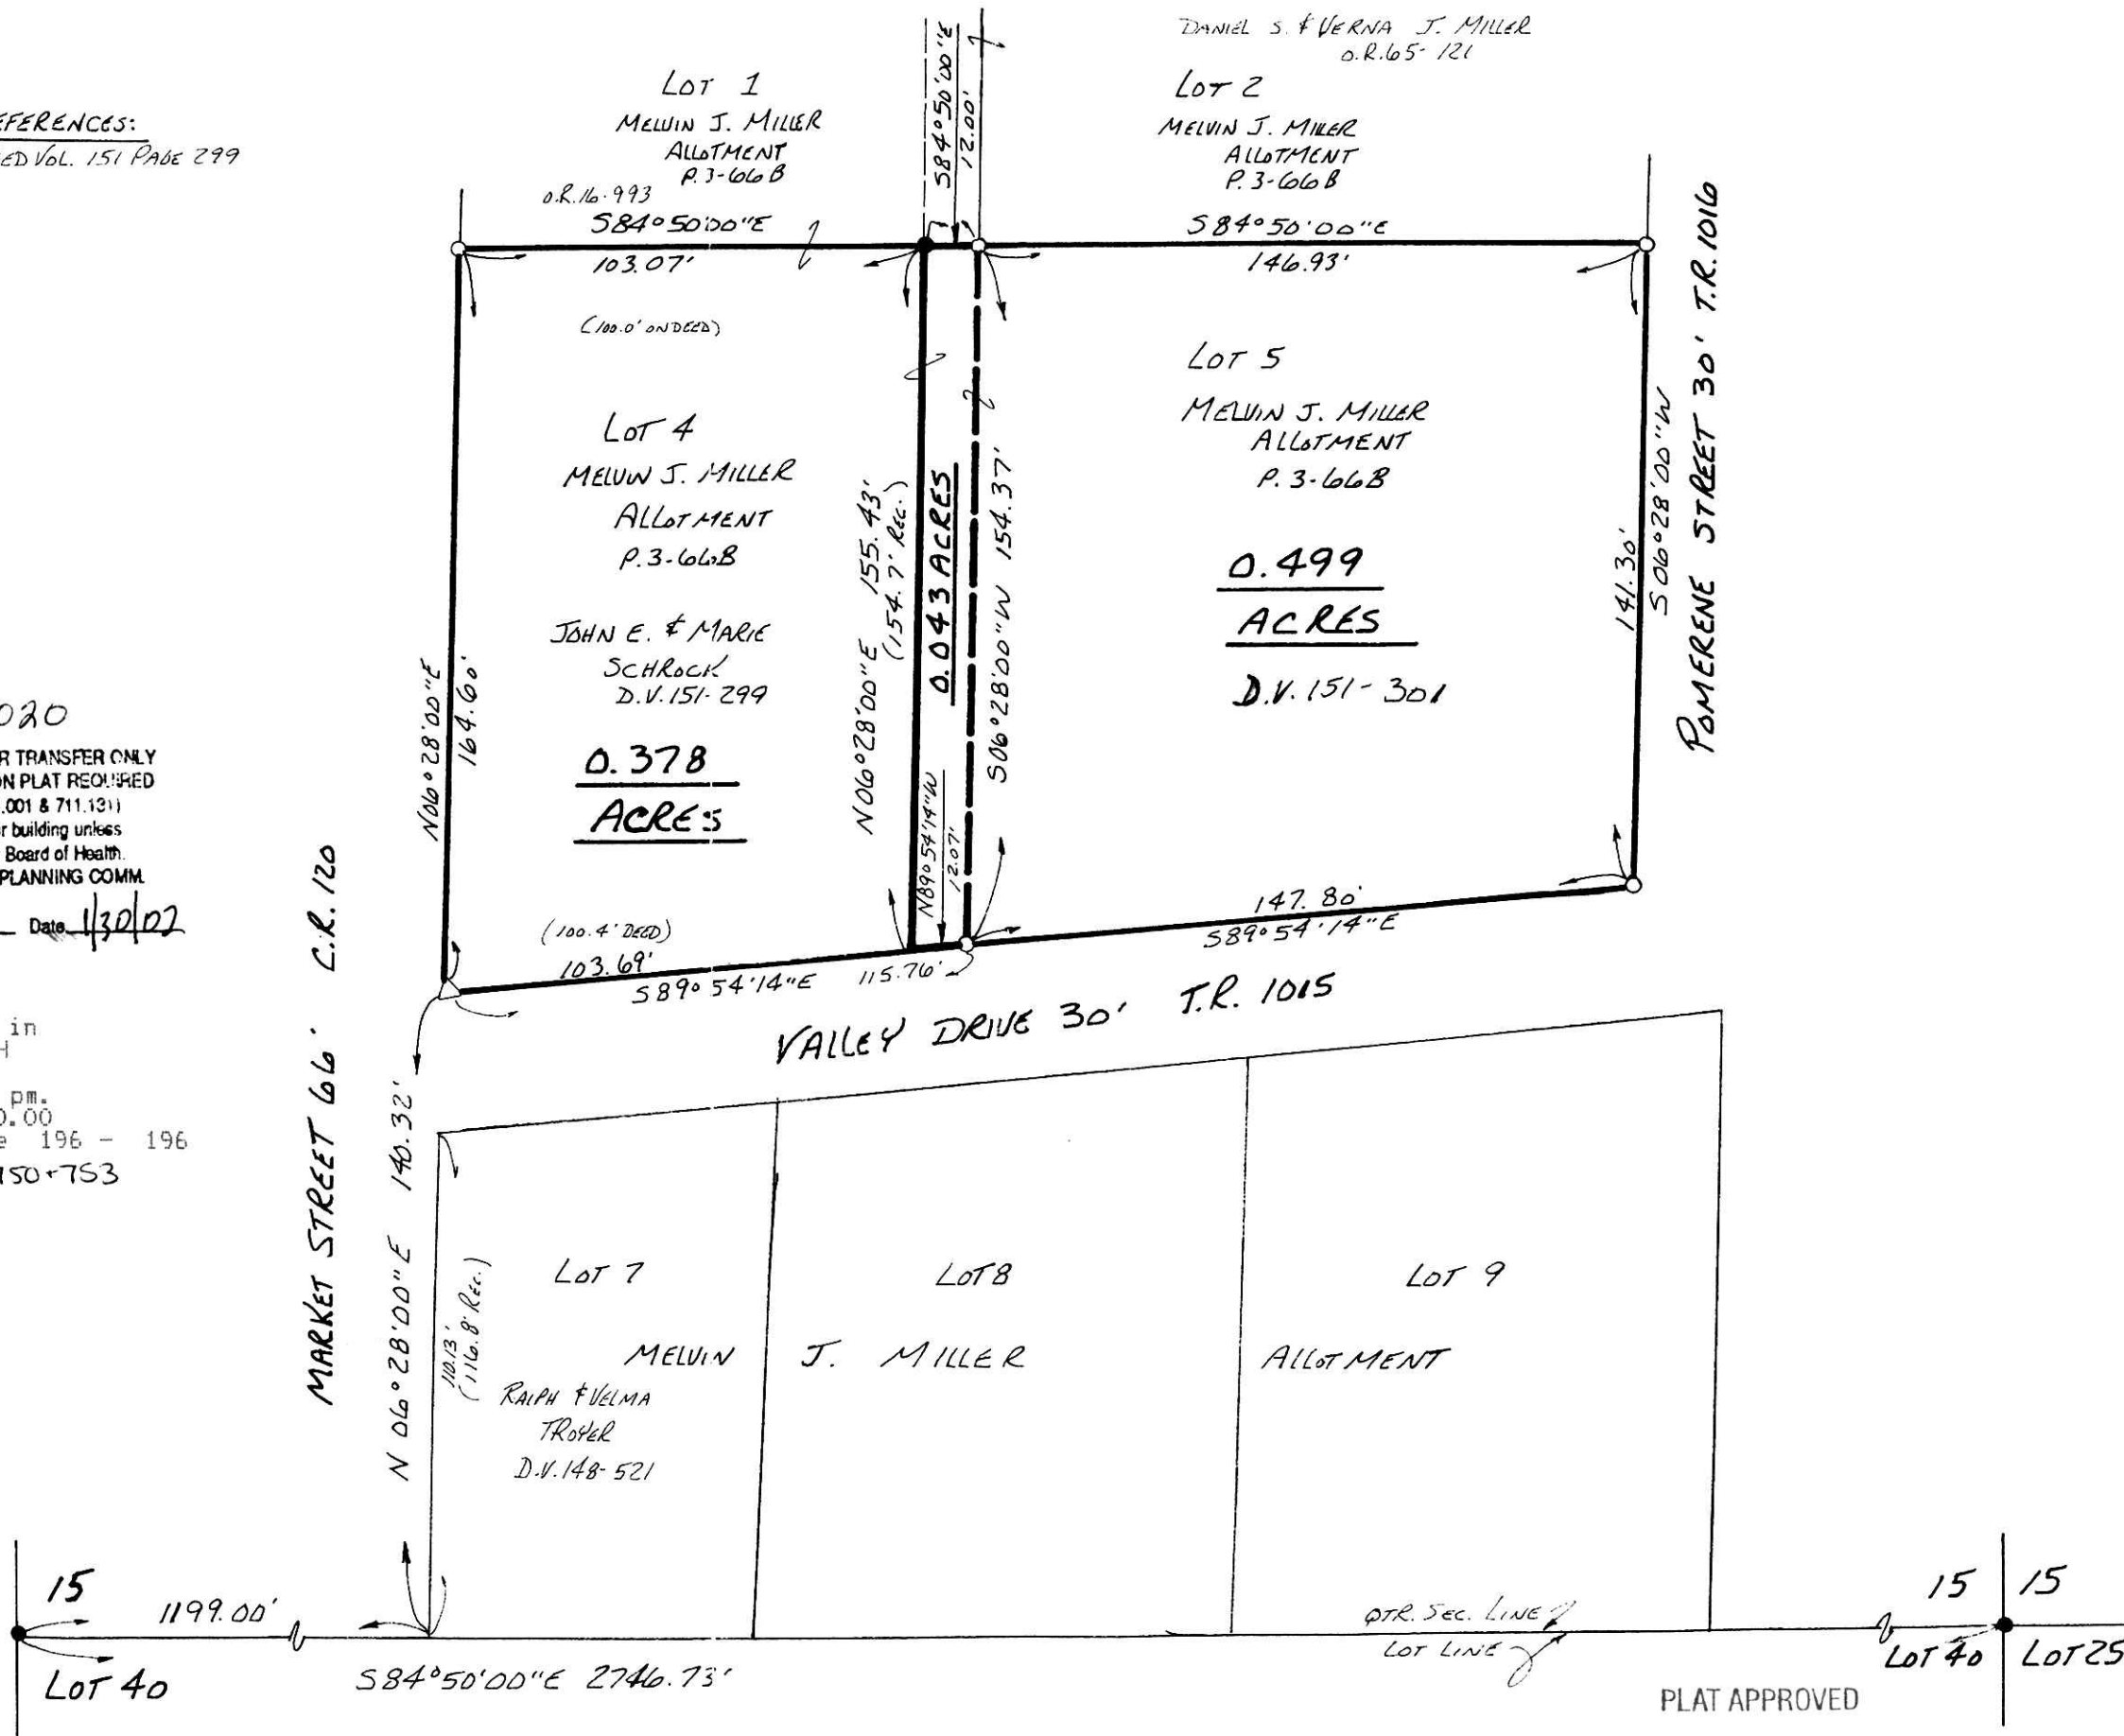

PLAT APPROVED

1/31/02