

HARDY TOWNSHIP
 S.W. QTR. SECTION 24
 T-9N; R-6W
 HOLMES COUNTY, OHIO
 (SURVEYED FOR: TODD & REBECCA GUTHRIE)

RESURVEY OF DEED VOL.
 268 PAGE 580.



SCALE: 1" = 100'

▲ R.R. SPIKE FOUND

VOL 18 PAGE 204


REFERENCES:

DEED VOL. 268 PAGE 580
 " " 205 " 343

O.R. VOL. 12 PAGE 428
 PLAT VOL. 7 PAGE 709
 " " 9 " 28

BEARINGS FROM PLAT VOL. 2
 PAGE 338.

200200013820
 Filed for Record in
 HOLMES COUNTY, OH
 SALLY MILLER
 02-13-2002 02:13 pm.
 SMALL PLAT 20.00
 OR Book 18 Page 204 - 204
 OFF Record 103 Page 774

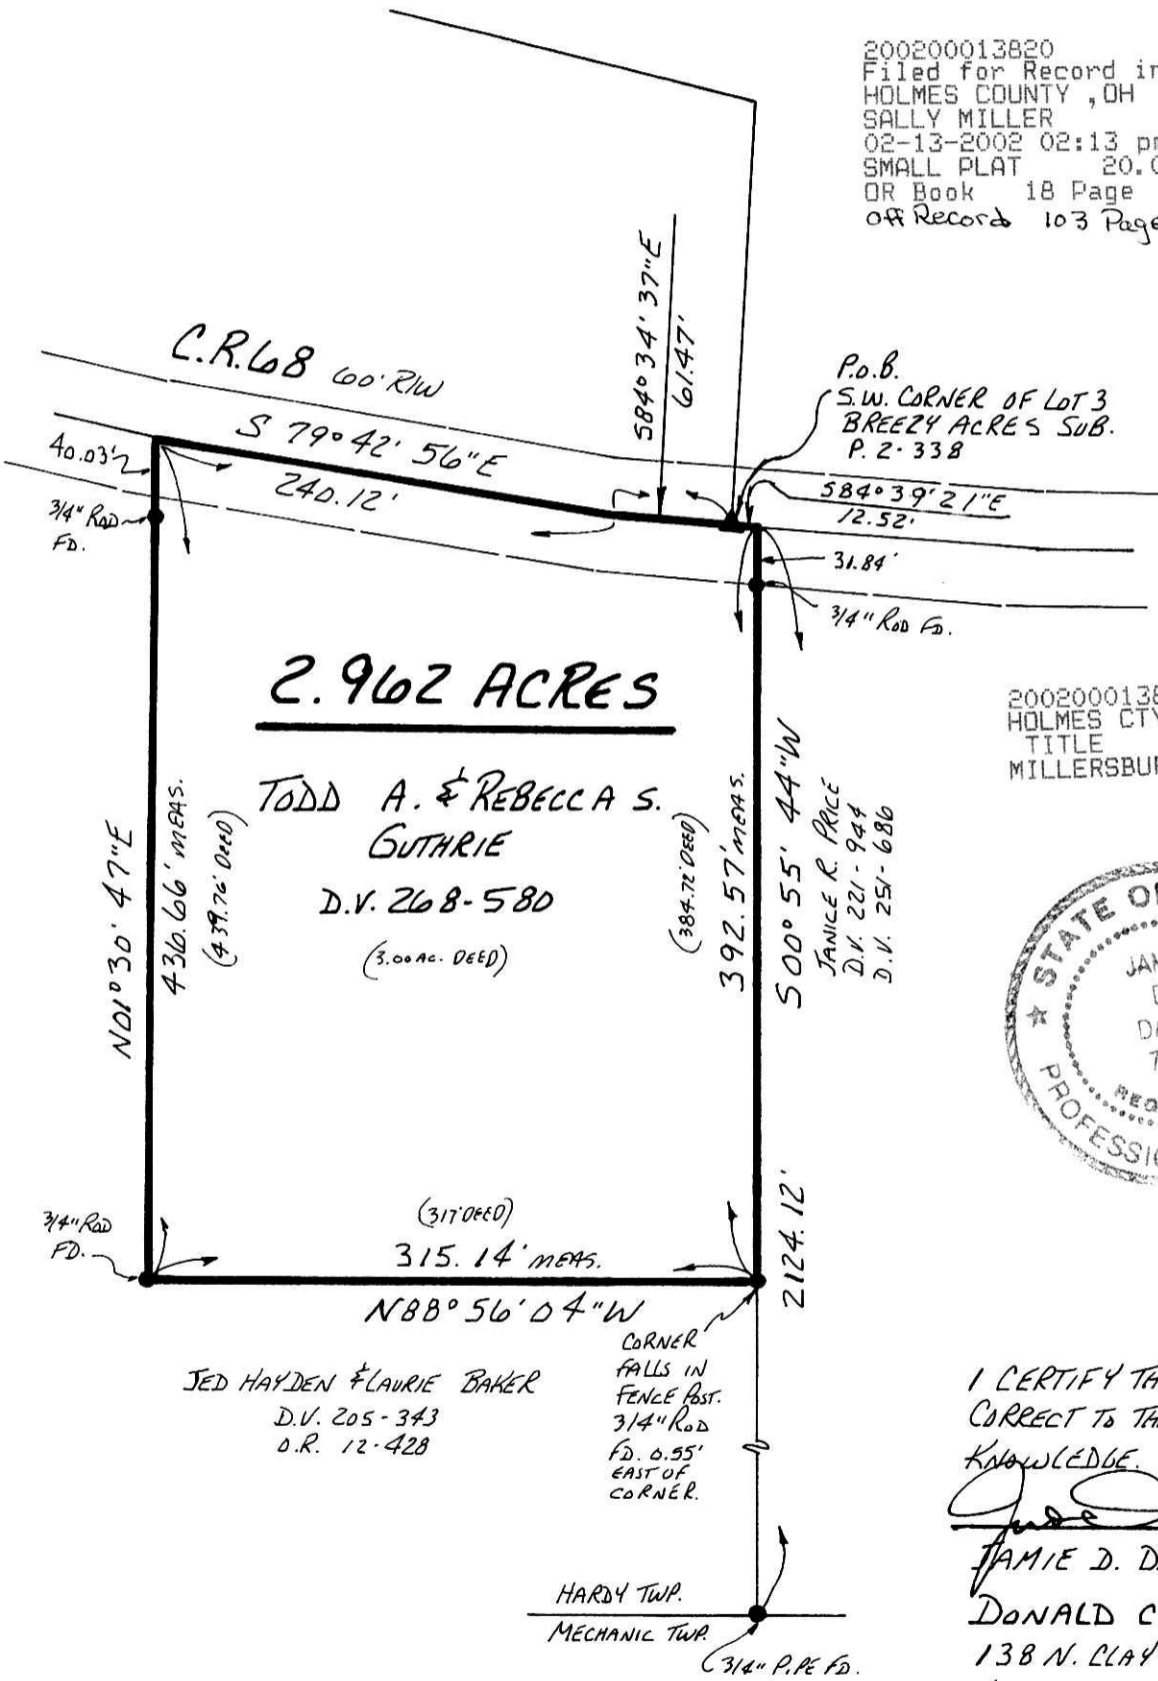

2.962 ACRES

TODD A. & REBECCA S.
 GUTHRIE
 D.V. 268-580
 (3.00 AC. DEED)

JED HAYDEN & LAURIE BAKER
 D.V. 205-343
 O.R. 12-428

200200013820
 HOLMES CTY
 TITLE
 MILLERSBURG,



I CERTIFY THIS SURVEY TO BE
 CORRECT TO THE BEST OF MY
 KNOWLEDGE.

Jamie D. Darr

JAMIE D. DARR P.S. 7755
 DONALD C. BAKER SURVEYING
 138 N. CLAY ST.
 MILLERSBURG, OHIO 44654
 PH. 330-674-4788

PLAT APPROVED

2/13/2002 DJ

JANUARY 22, 2002

2402-MLD
 F.C.C.J.D.D.