


MONROE TOWNSHIP
 4TH. QTR., LOT 22
 T- 9 N R- 8 W
 HOLMES COUNTY, OHIO

REFERENCES:
 DEED VOL. 234 PAGE 74
 DEED VOL. 267 PAGE 154
 DEED VOL. 280 PAGE 512
 DEED VOL. 249 PAGE 802
 O.R. VOL. 23 PAGE 98
 BEARINGS FROM PLAT VOL. 11 PAGE 130

VOL 18 PAGE 217

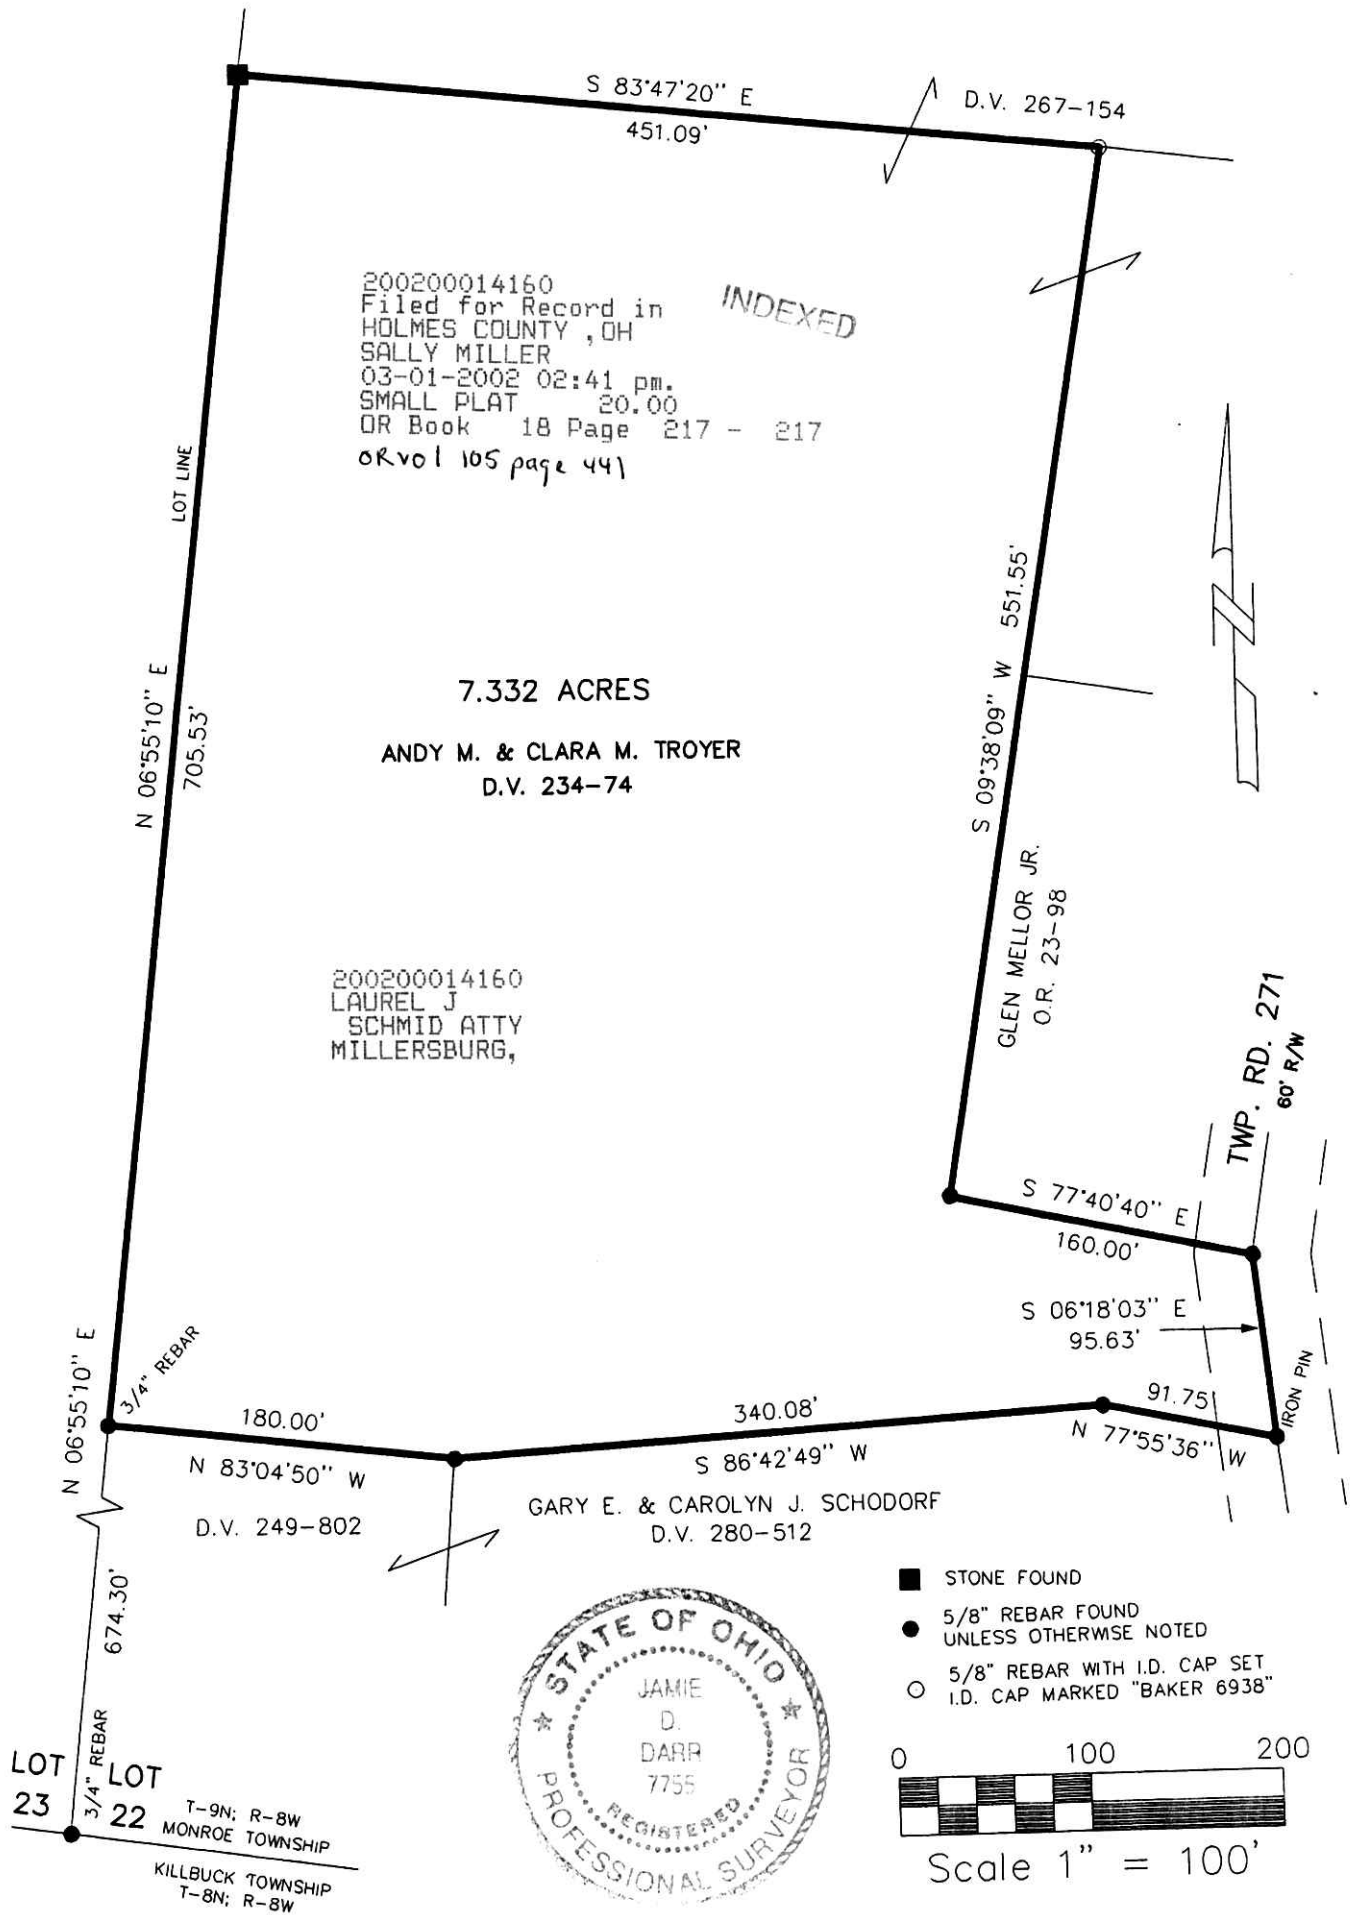

DONALD C. BAKER SURVEYING
 138 N. CLAY ST.
 MILLERSBURG, OHIO 44654
 PH. 330-674-4788
 FAX 330-674-6027

I CERTIFY THIS SURVEY TO BE CORRECT TO THE BEST OF MY KNOWLEDGE.
 JAME D. DARR P.S. 7755

APPROVED FOR TRANSFER ONLY
 NO SUBDIVISION PLAT REQUIRED
 (O.R.C. 711.001 & 711.131)
 Lot(s) not for building unless approved by Board of Health.
 HOLMES CO. PLANNING COMM.

FCC: JDD DATE FEB. 6, 2002
 File name: C:\JOBS1\S-118-02\ERZ

By AO Date 2/27/02 PLAT APPROVED 2/28/2002