



SCALE: 1" = 200'

- STONE FOUND
- IRON P.N. FOUND
- △ R.R. SPIKE SET
- 5/8" REBAR WITH I.D. CAP SET
- I.D. CAP MARKED "BAKER 6938"

200200014667
 Filed for Record in
 HOLMES COUNTY, OH
 SALLY MILLER
 03-25-2002 11:45 am.
 SMALL PLAT 20.00
 OR Book 18 Page 239 - 239
 OFF REC 107 Pgs 965, 967, 969


WASHINGTON TOWNSHIP
 S.E. & S.W. QTRS. SECTION 5
 T-19N; R-15W
 HOLMES COUNTY, OHIO
 (SURVEYED FOR: WILLIAM DICKSON, III)

REFERENCES:

- DEED Vol. 226 PAGE 72
- " " 226 " 806
- " " 226 " 758
- O.R. Vol. 89 PAGE 459

BEARINGS FROM PLAT Vol. 10 PAGE 33

VOL 18 PAGE 239

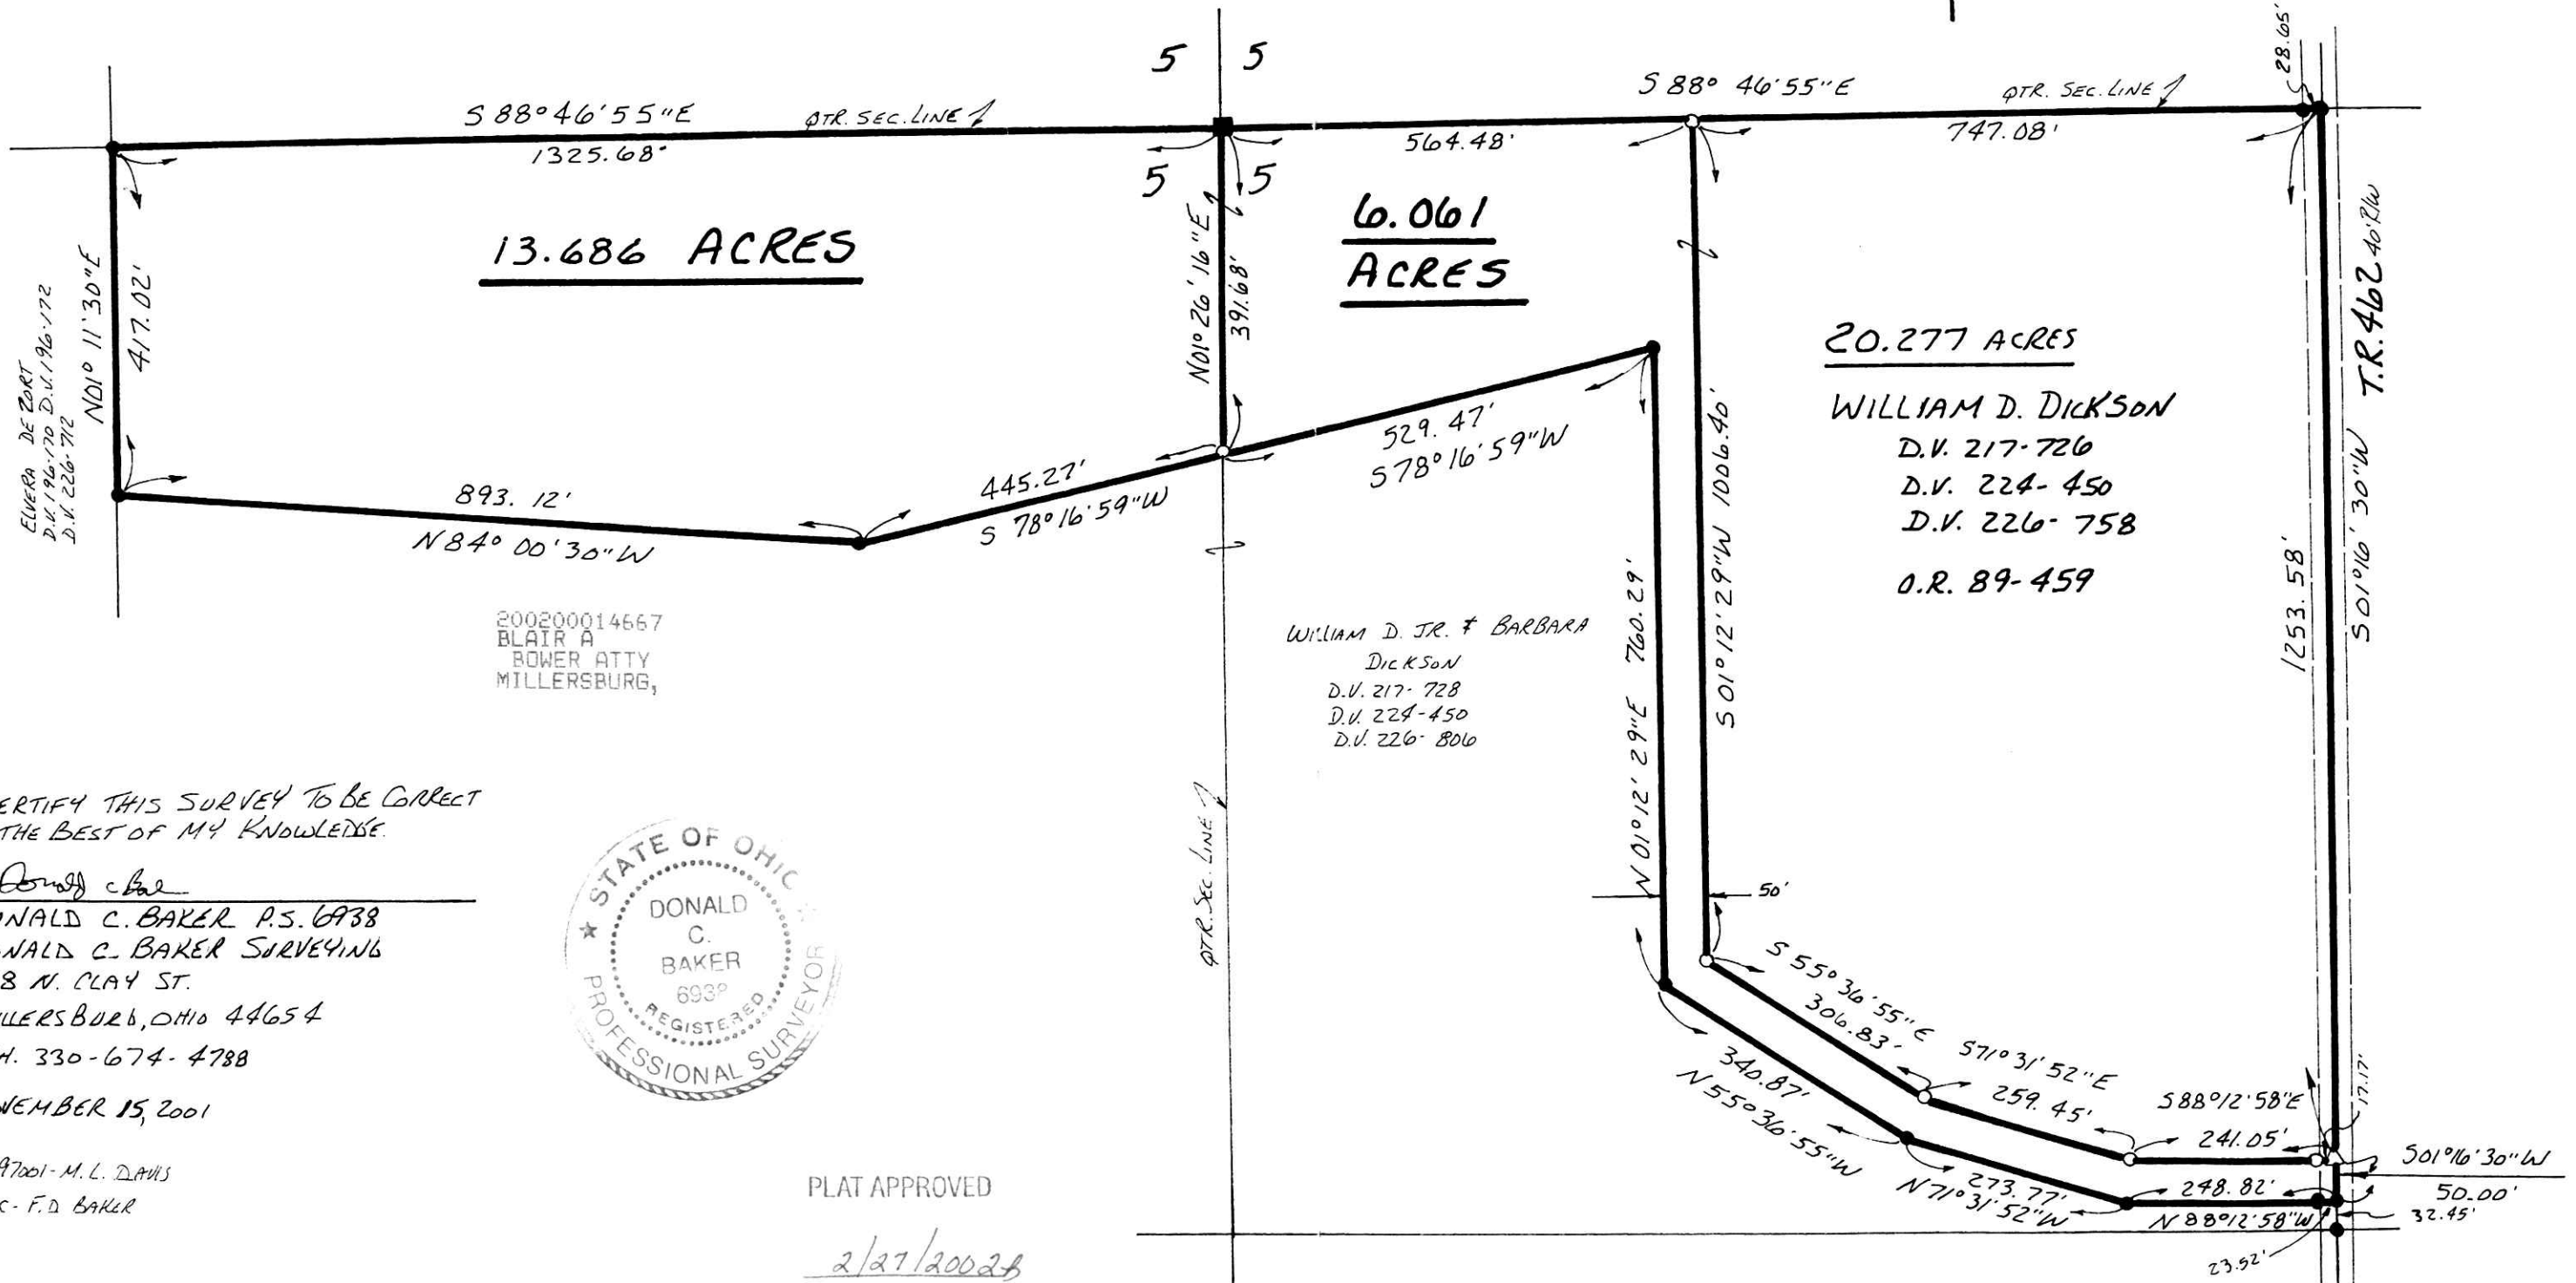

200200014667
 BLAIR A
 BOWER ATTY
 MILLERSBURG,

WILLIAM D. JR. & BARBARA
 DICKSON
 D.V. 217-728
 D.V. 224-450
 D.V. 226-806

I CERTIFY THIS SURVEY TO BE CORRECT
 TO THE BEST OF MY KNOWLEDGE.

Donald C. Baker
 DONALD C. BAKER P.S. 6938
 DONALD C. BAKER SURVEYING
 138 N. CLAY ST.
 MILLERSBURG, OHIO 44654
 PH. 330-674-4788



NOVEMBER 15, 2001

97001-M.L. DAVIS
 F.C.S. F.D. BAKER

PLAT APPROVED

2/27/2002B