


KILLBUCK TOWNSHIP  
N.W. QTR. SECTION 6  
T-8 N; R-7 W  
HOLMES COUNTY, OHIO

WILLIAM & J.C. DUNCAN SUBDIVISION  
PLAT VOL 2 PAGE 1  
PART OF LOT 11

SURVEYED FOR BRAD SNOW

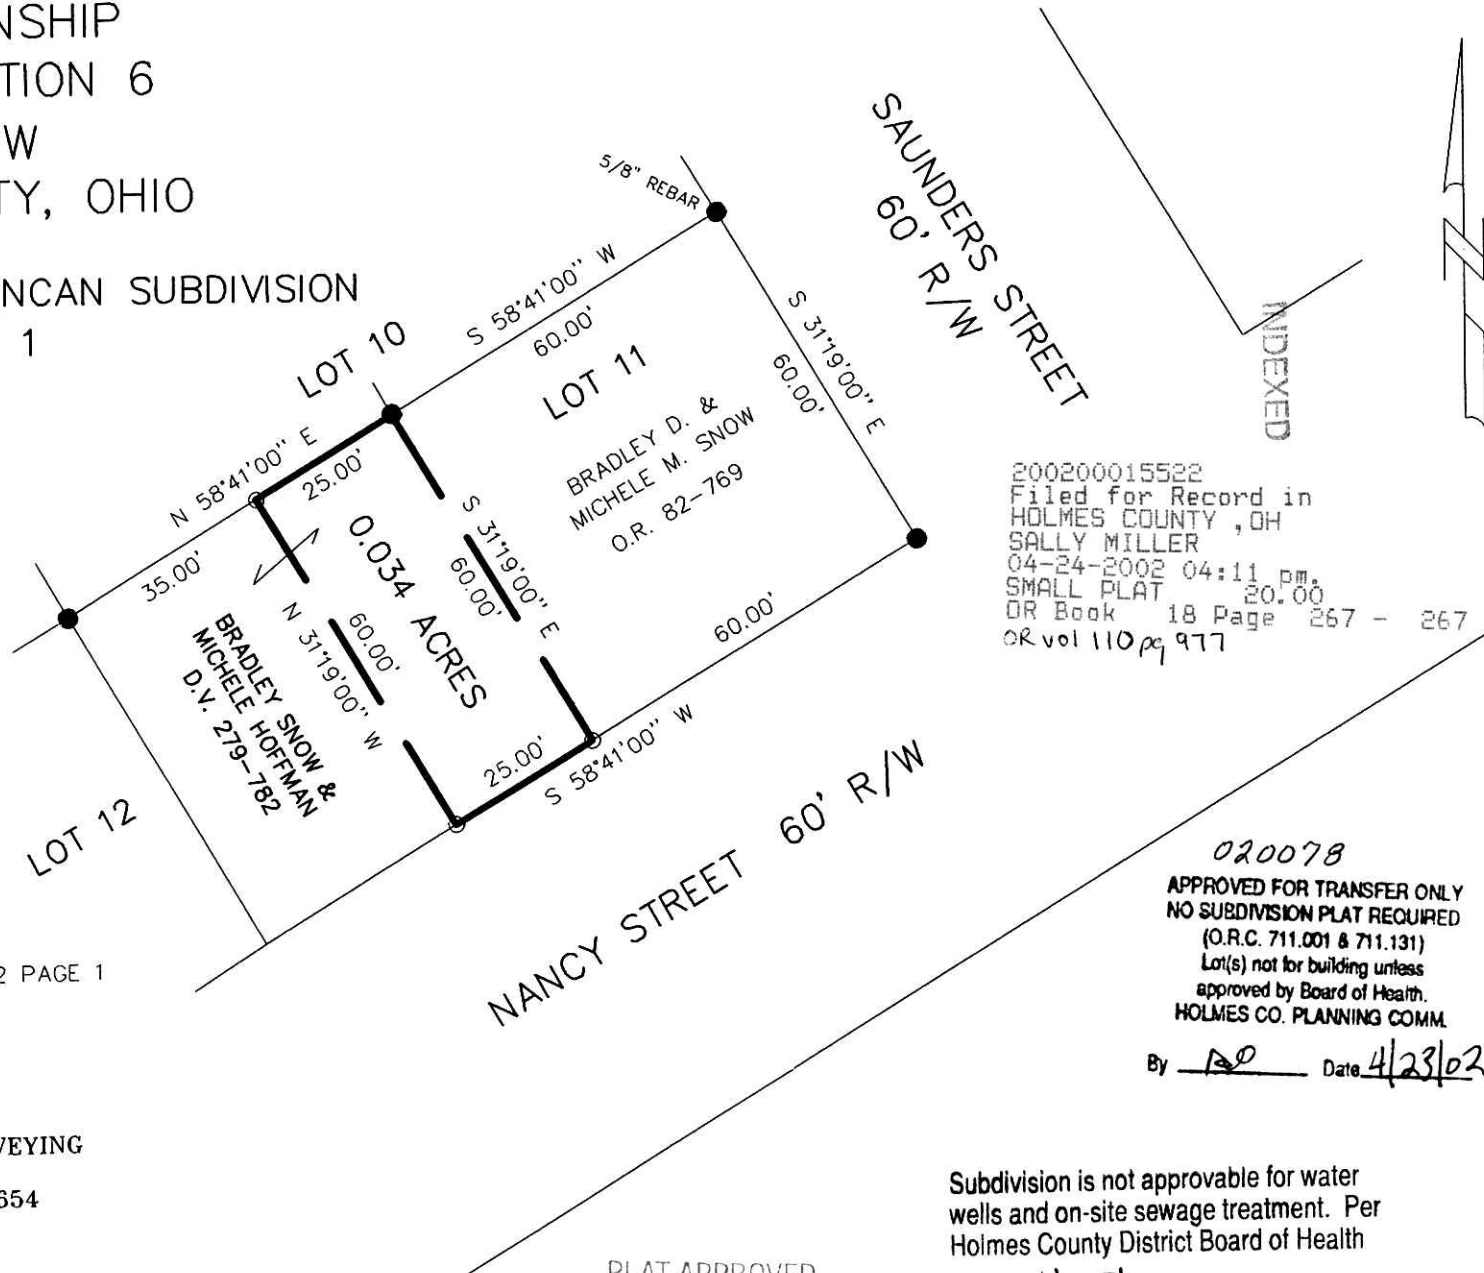

REFERENCES:  
DEED VOL. 279 PAGE 782  
O.R. VOL. 82 PAGE 769  
PLAT VOL. 2 PAGE 1  
BEARINGS FROM PLAT VOL. 2 PAGE 1


DONALD C. BAKER SURVEYING  
138 N. CLAY ST.  
MILLERSBURG, OHIO 44654  
PH. 330-674-4788  
FAX 330-674-6027

200200015522  
Filed for Record in  
HOLMES COUNTY, OH  
SALLY MILLER  
04-24-2002 04:11 pm.  
SMALL PLAT 20.00  
OR Book 18 Page 267 - 267  
OR vol 110 pg 977

020078  
APPROVED FOR TRANSFER ONLY  
NO SUBDIVISION PLAT REQUIRED  
(O.R.C. 711.001 & 711.131)  
Lot(s) not for building unless  
approved by Board of Health.  
HOLMES CO. PLANNING COMM.  
By DB Date 4/23/02

Subdivision is not approvable for water  
wells and on-site sewage treatment. Per  
Holmes County District Board of Health

PLAT APPROVED  
4/23/2002 B

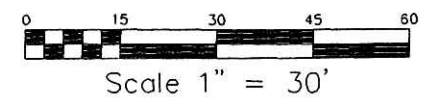

- 1/2" PIPE FOUND UNLESS OTHERWISE NOTED
  - 5/8" REBAR WITH I.D. CAP SET. I.D. CAP MARKED "BAKER 6938"
- 200200015522  
LAUREL J. SCHMID ATTY  
MILLERSBURG,



I CERTIFY THIS SURVEY TO BE CORRECT TO THE BEST OF MY KNOWLEDGE.

Donald C Baker  
DONALD C. BAKER P.S. 6938

FDB/ FCC DATE: APRIL 4, 2002  
File name: C:\JOBS1\S-269-02\ERZ