



VOL 18 PAGE 300

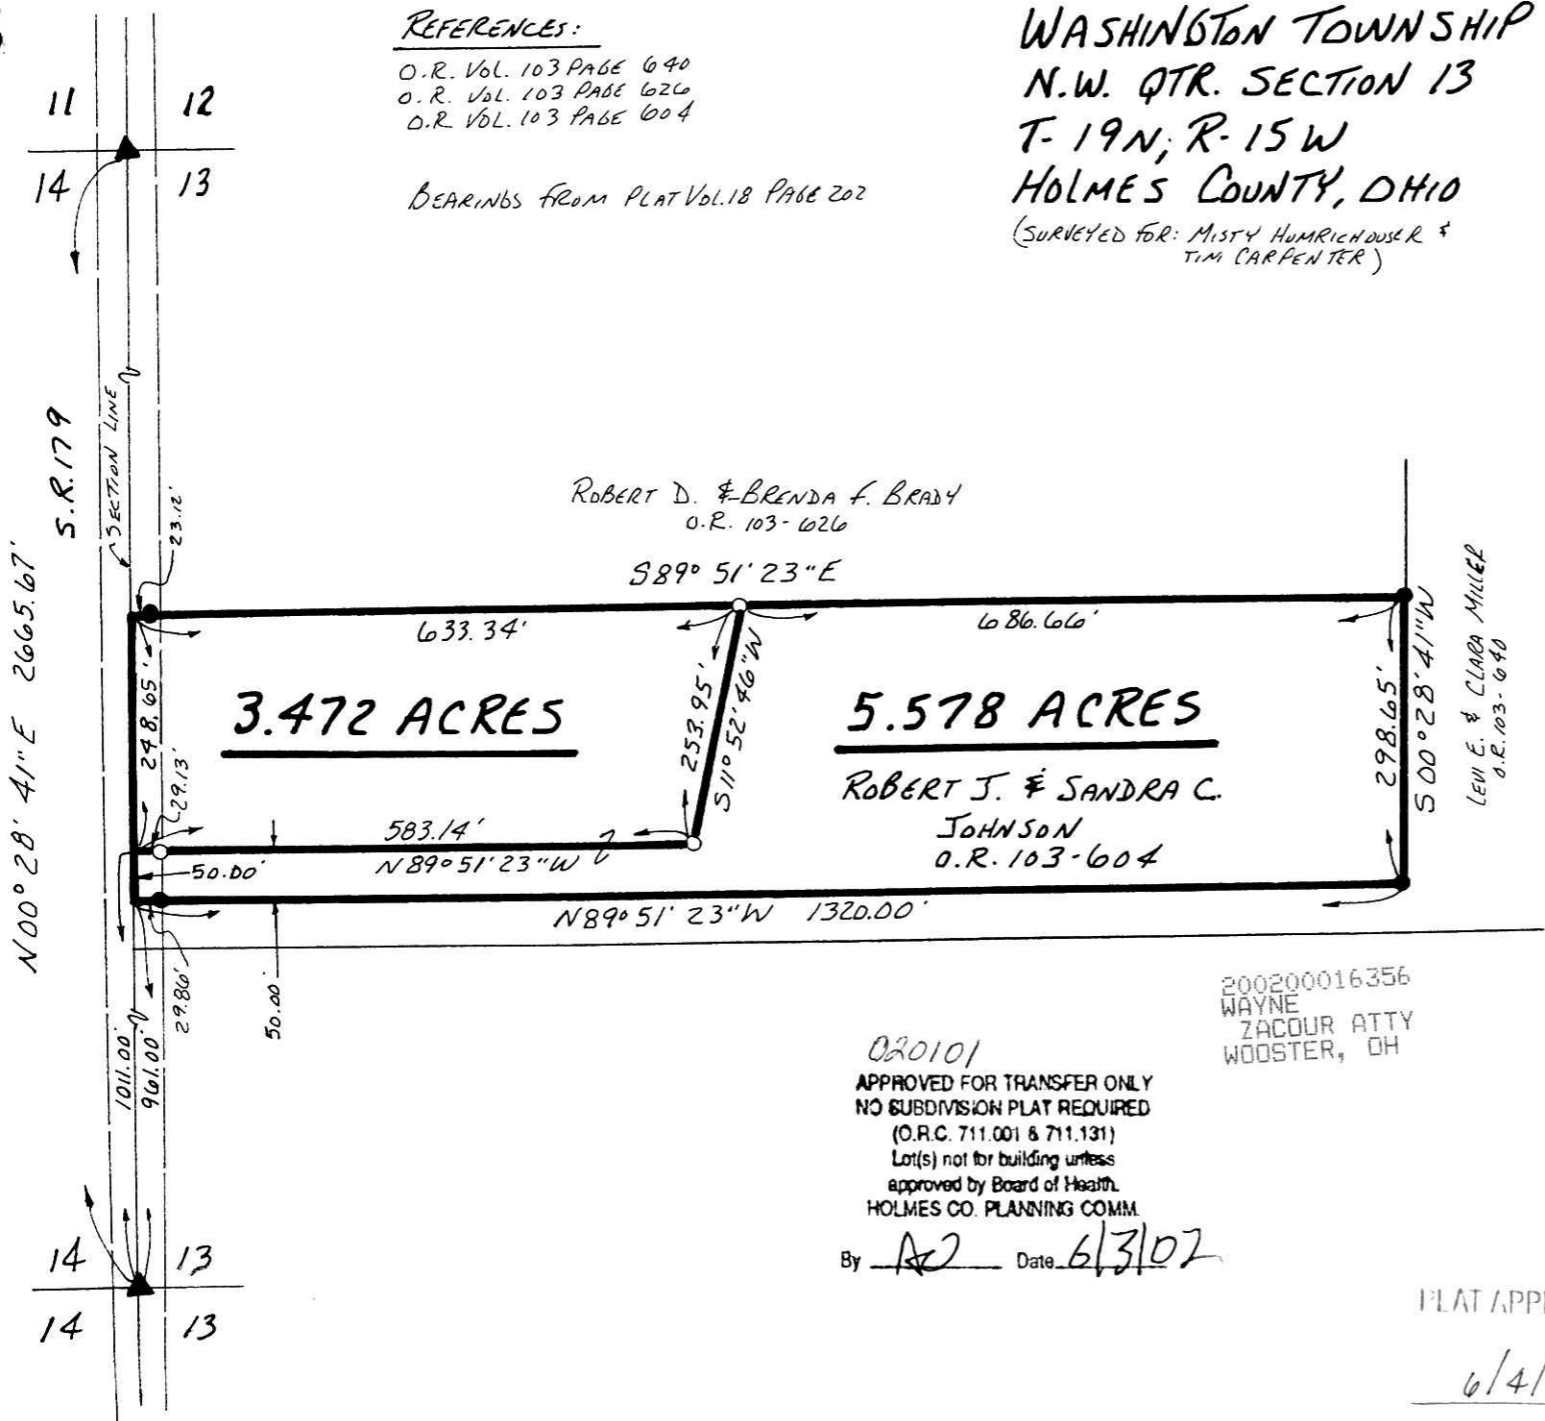

REFERENCES:  
 O.R. VOL. 103 PAGE 640  
 O.R. VOL. 103 PAGE 626  
 O.R. VOL. 103 PAGE 604

BEARINGS FROM PLAT VOL. 18 PAGE 202

WASHINGTON TOWNSHIP  
 N.W. QTR. SECTION 13  
 T-19N; R-15W  
 HOLMES COUNTY, OHIO  
 (SURVEYED FOR: MISTY HUMRICHOUSE &  
 TIM CARPENTER)

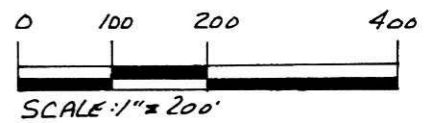

- ▲ R.R. SPIKE FOUND
- 5/8" RE BAR FOUND
- 5/8" RE BAR WITH I.D. CAP SET  
I.D. CAP MARKED "BAKER 6938"

200200016356  
 Filed for Record in  
 HOLMES COUNTY, OH  
 SALLY MILLER  
 06-05-2002 03:06 pm.  
 SMALL PLAT 20.00  
 OR Book 18 Page 300 - 300  
 OR vol 114 pages 557 + 564

INDEXED



020101  
 APPROVED FOR TRANSFER ONLY  
 NO SUBDIVISION PLAT REQUIRED  
 (O.R.C. 711.001 & 711.131)  
 Lot(s) not for building unless  
 approved by Board of Health.  
 HOLMES CO. PLANNING COMM.

By AD Date 6/3/07

200200016356  
 WAYNE  
 ZACOUR ATTY  
 WOOSTER, OH

PLAT APPROVED  
6/4/2002

I CERTIFY THIS SURVEY TO BE CORRECT  
 TO THE BEST OF MY KNOWLEDGE.

Donald C. Baker  
 DONALD C. BAKER P.S. 6938  
 DONALD C. BAKER SURVEYING  
 138 N. CLAY ST.  
 MILLERSBURG, OHIO 44654  
 PH. 330-674-4788

APRIL 1, 2002

#25202 - M.L. DAVIS  
 F.C.C. - F.D. BAKER