


VOL 18 PAGE 32

MECHANIC TOWNSHIP
N.E. QTR SECTION 2
T-8 N; R-6 W
HOLMES COUNTY, OHIO
(SURVEYED FOR: JUNIOR A. YODER)

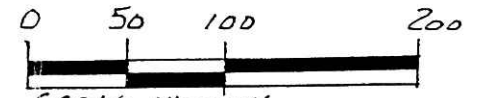

- SCALE: 1"=100'
- ▲ R.R. SPIKE FOUND
 - IRON PIN FOUND
 - 5/8" RE BAR WITH I.D. CAP SET
I.D. CAP MARKED "BAKER 6939"

REFERENCES:
DEED VOL. 109 PAGE 511
" " 193 " 513
D.R. VOL. 59 PAGE 645
PLAT VOL. 14 PAGE 627
" " 7 " 474

BEARINGS FROM PLAT VOL. 14 PAGE 627




I CERTIFY THIS SURVEY TO BE CORRECT TO THE BEST OF MY KNOWLEDGE.

Jamie D. Darr
JAMIE D. DARR P.S. 7755
DONALD C. BAKER SURVEYING
138 N. CLAY ST.
MILLERSBURG, OHIO 44654
PH. 330-674-4789
FEBRUARY 21, 2001

#12001 M.L. DAVIS
F.C.C. J.D. DARR

200200016952
Filed for Record in
HOLMES COUNTY, OH
SALLY MILLER
07-09-2002 03:08 pm.
SMALL PLAT 20.00
OR Book 18 Page 324 - 324
or vol 117 page 210

INDEXED

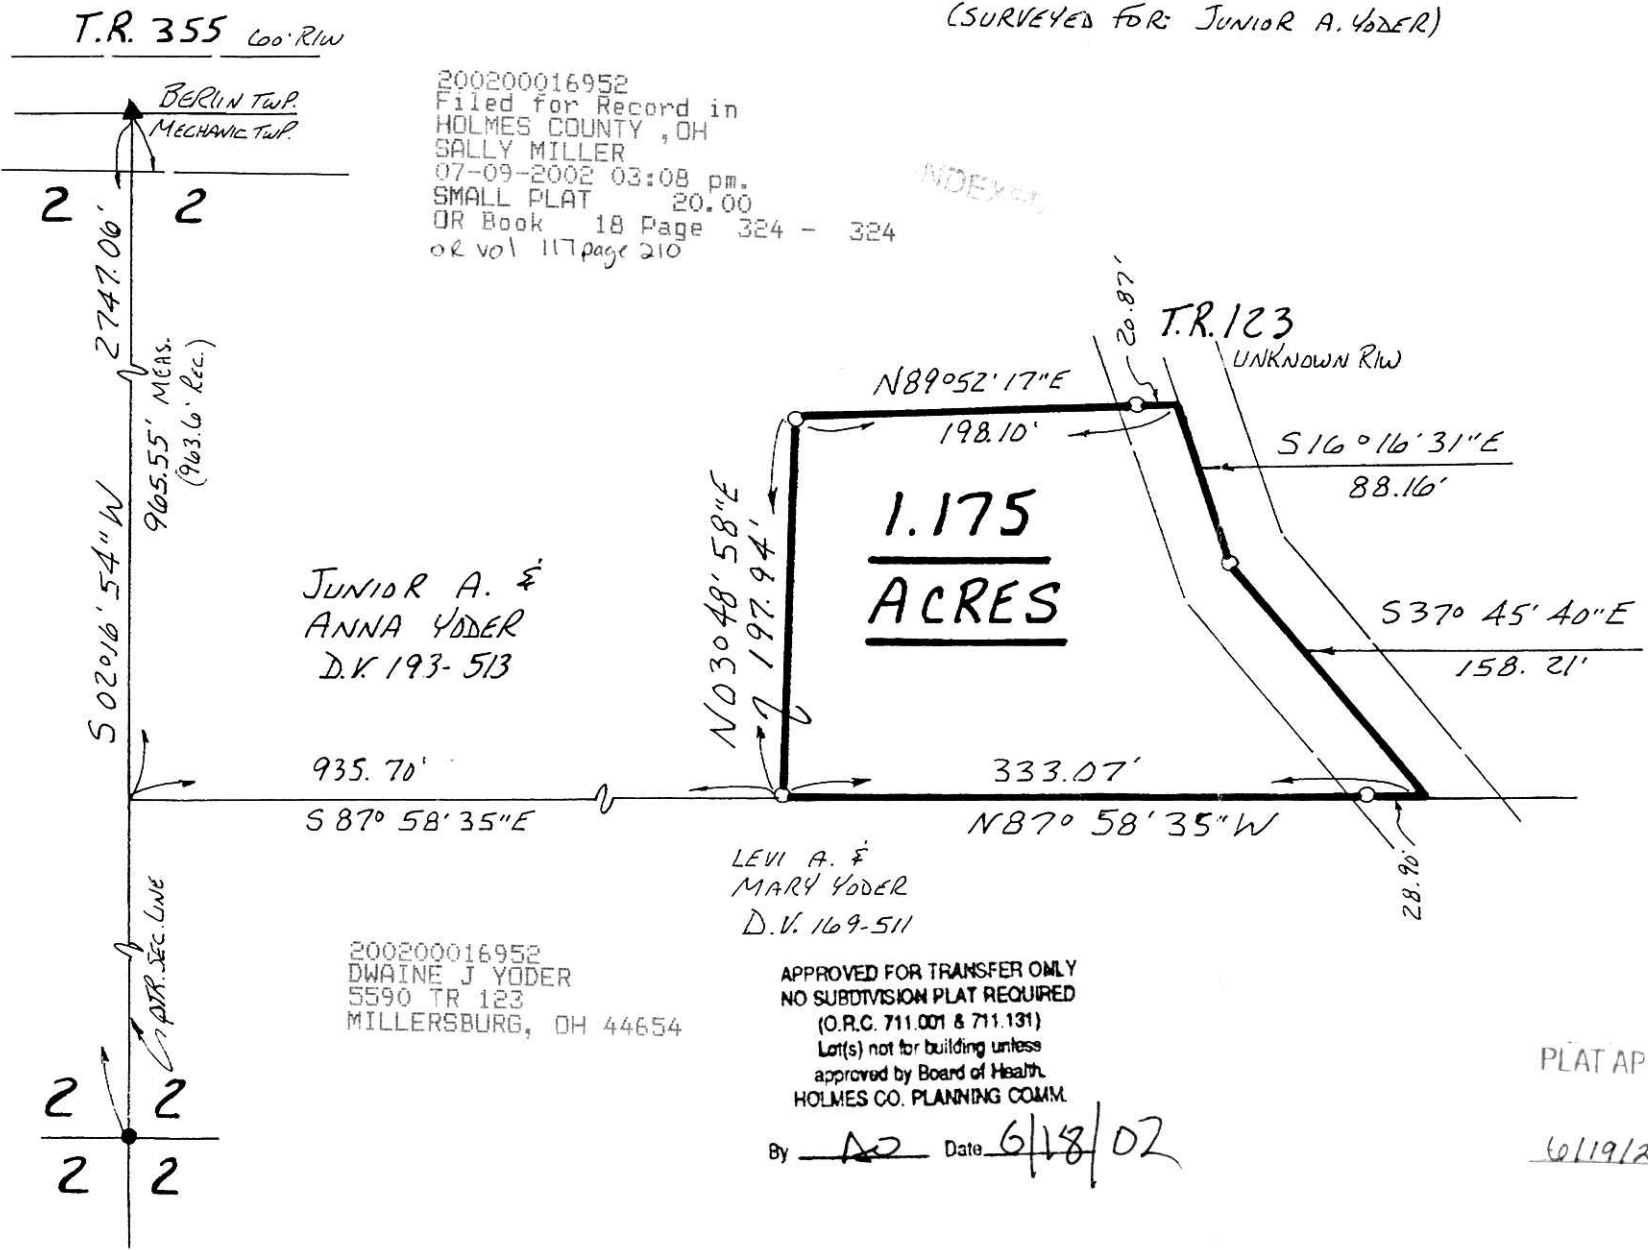

JUNIOR A. &
ANNA YODER
D.V. 193-513

LEVI A. &
MARY YODER
D.V. 169-511

200200016952
DWAYNE J YODER
5590 TR 123
MILLERSBURG, OH 44654

APPROVED FOR TRANSFER ONLY
NO SUBDIVISION PLAT REQUIRED
(O.R.C. 711.001 & 711.131)
Lot(s) not for building unless
approved by Board of Health,
HOLMES CO. PLANNING COMM.

By *AD* Date 6/18/02

PLAT APPROVED

6/19/2002 DB