

WALNUT CREEK TOWNSHIP
1ST. QTR., LOT 12
T-9 N; R-5 W
HOLMES COUNTY, OHIO

SURVEYED FOR JONATHAN MILLER


REFERENCES:



- DEED VOL. 221 PAGE 103
- DEED VOL. 239 PAGE 247
- DEED VOL. 245 PAGE 42
- DEED VOL. 258 PAGES 266 & 609
- O.R. VOL. 30 PAGE 724
- O.R. VOL. 63 PAGE 708
- O.R. VOL. 70 PAGES 707 & 713
- PLAT VOL. 8 PAGES 264 & 428
- PLAT VOL. 9 PAGE 31
- PLAT VOL. 10 PAGE 169
- PLAT VOL. 12 PAGE 315
- PLAT VOL. 14 PAGES 111 & 132
- PLAT VOL. 17 PAGES 831 & 832

BEARINGS FROM PLAT VOL. 17 PAGE 831

200200017547
Filed for Record in
HOLMES COUNTY, OH
SALLY MILLER
08-09-2002 02:51 pm.
SMALL PLAT 20.00
OR Book 18 Page 350 - 350
OR vol 120 pg 2

INDEXED

 DONALD C. BAKER SURVEYING
138 N. CLAY ST.
MILLERSBURG, OH 44654
PH. 330-674-4788
FAX 330-674-6027

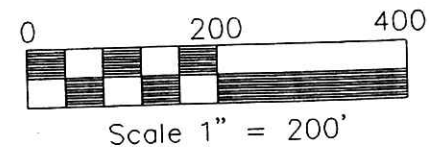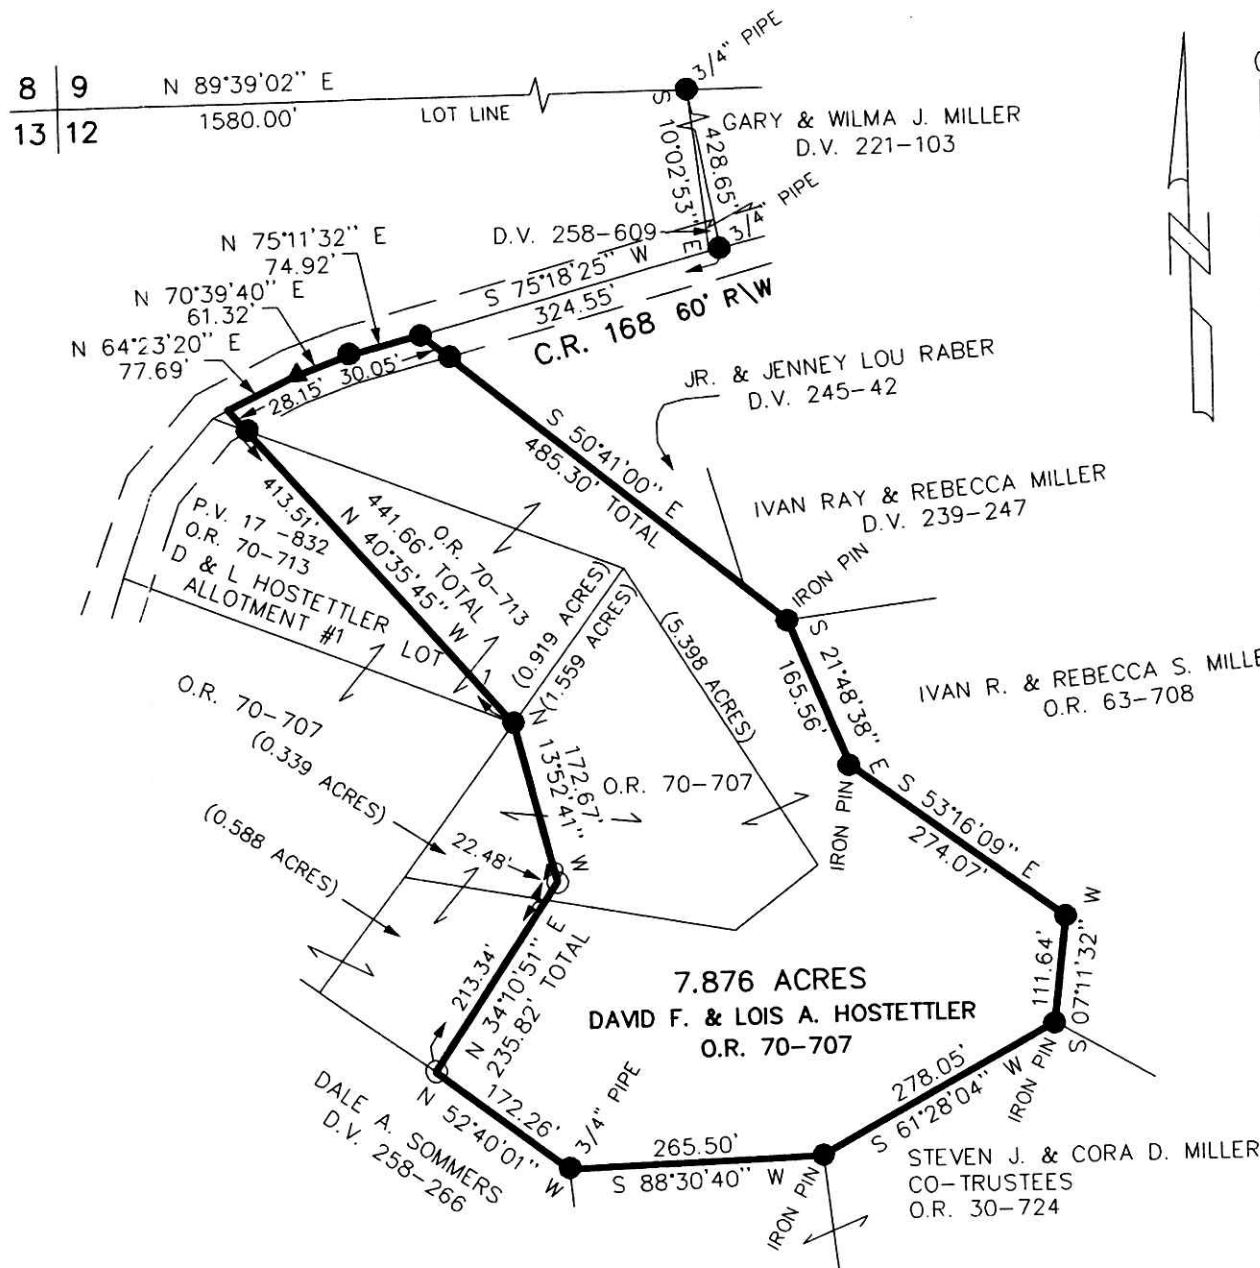

- ▲ R.R. SPIKE FOUND
- 5/8\"/>
- 5/8\"/>

200200017547
MILLER &
MAST ATTYS
MILLERSBURG,



I CERTIFY THIS SURVEY TO BE CORRECT TO THE BEST OF MY KNOWLEDGE.


DONALD C. BAKER P.S. 6938

DCB/ FCC DATE JUNE 17, 2002
File name: C:\JOBS1\S-259-02\ERZ

PLAT APPROVED

8/8/02 RY